


Refer to Drawing No. 3
for Plan.

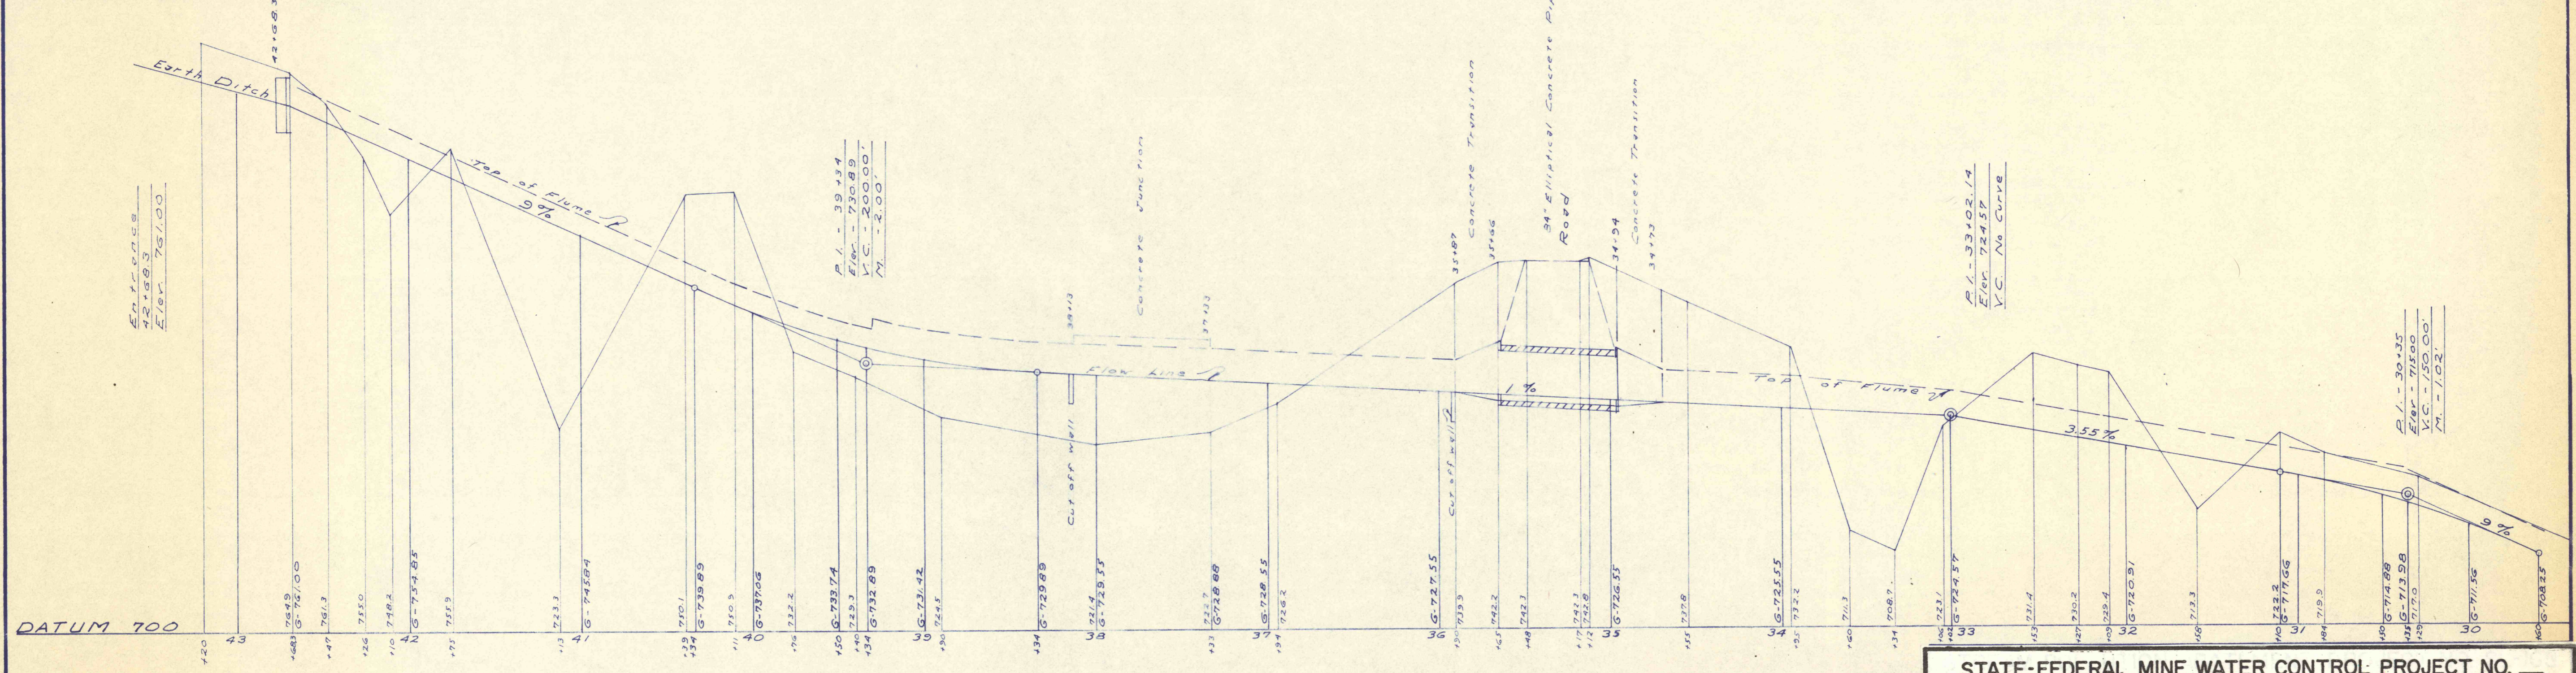

MAIN BRANCH: SCALE: HOR. 1" = 50'
VERT 1" = 10'

STATE-FEDERAL MINE WATER CONTROL: PROJECT NO. —
 ESPY CREEK CHANNEL IMPROVEMENTS
 NANTICOKE CITY, HANOVER & NEWPORT TWPS., LUZ. CO., PA.
 PENNA. DEPT. OF ENVIRONMENTAL RESOURCES
 SCALE: As noted
 JANUARY 1971
 Drawing No. 9 9 of 15