


SL - 447
 CORE BORING SUBSURFACE INVESTIGATION
 BOROUGH OF DUNMORE, LACKAWANNA COUNTY
 STRATIGRAPHIC CROSS-SECTION

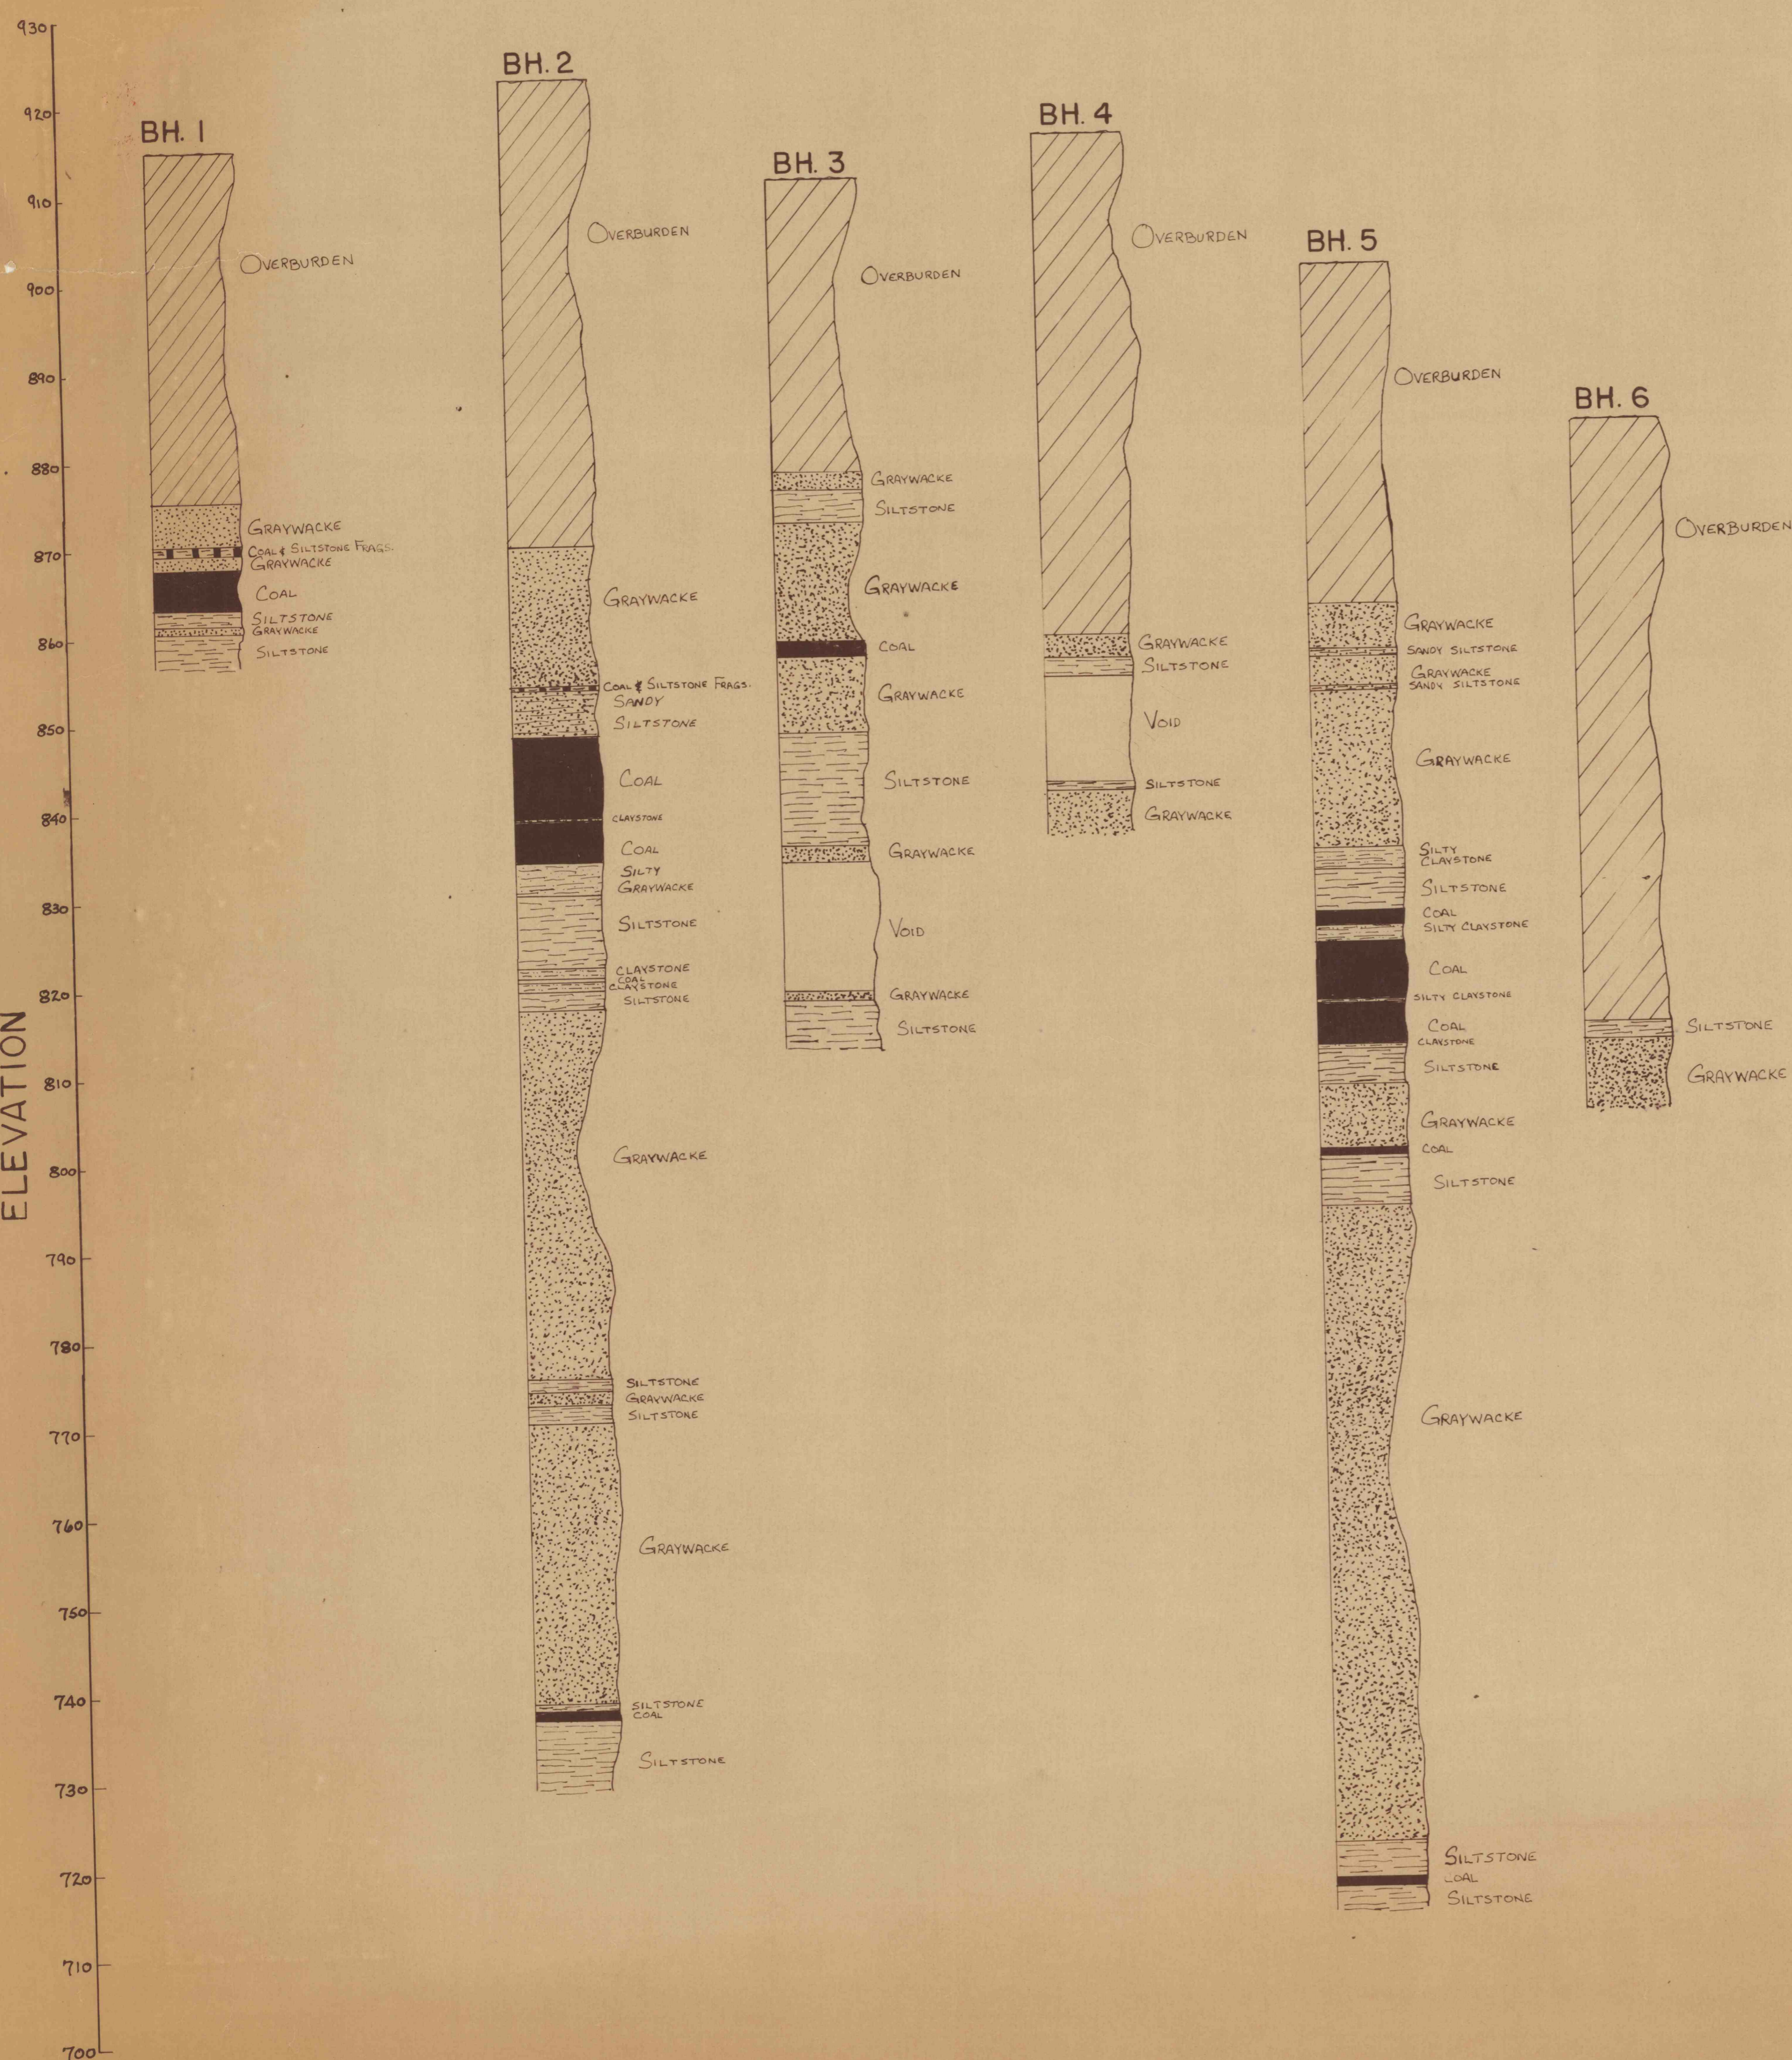

LEGEND

- OVERBURDEN
- GRAYWACKE
- SILTSTONE
- SANDY SILTSTONE
- CLAYSTONE
- SILTY CLAYSTONE
- COAL
- COAL & SILTSTONE FRAGS.
- VOID

VERTICAL SCALE - 1" = 100'
 HORIZONTAL NOT TO SCALE