
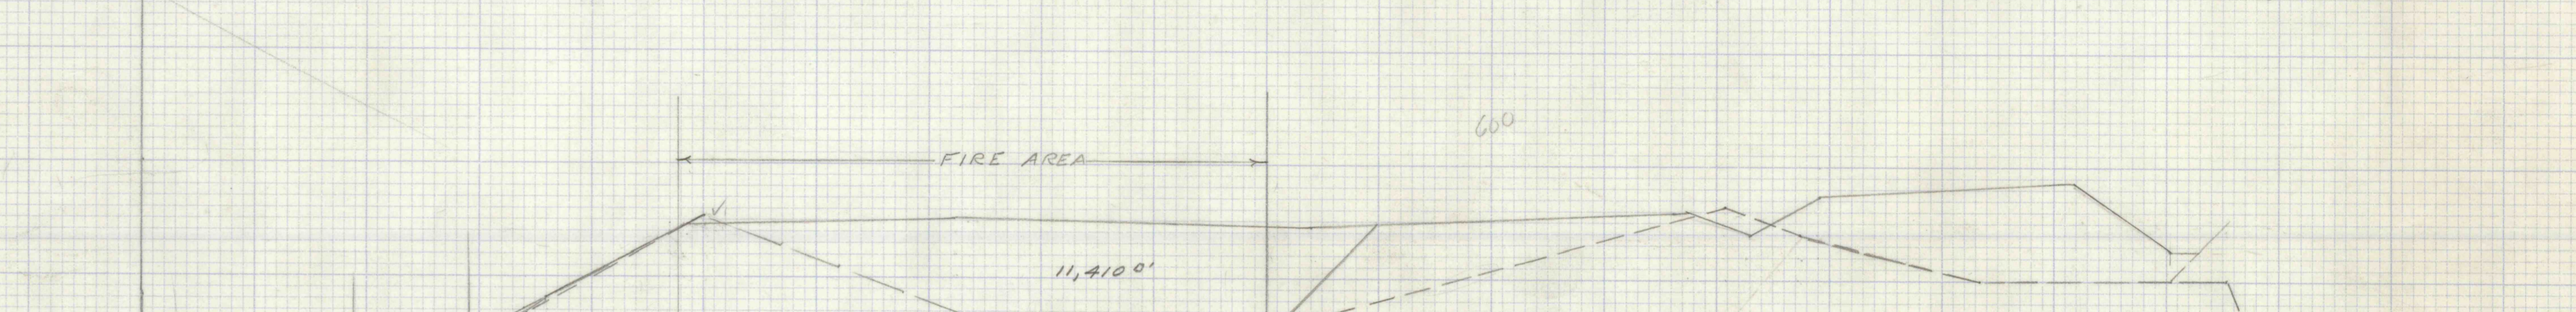
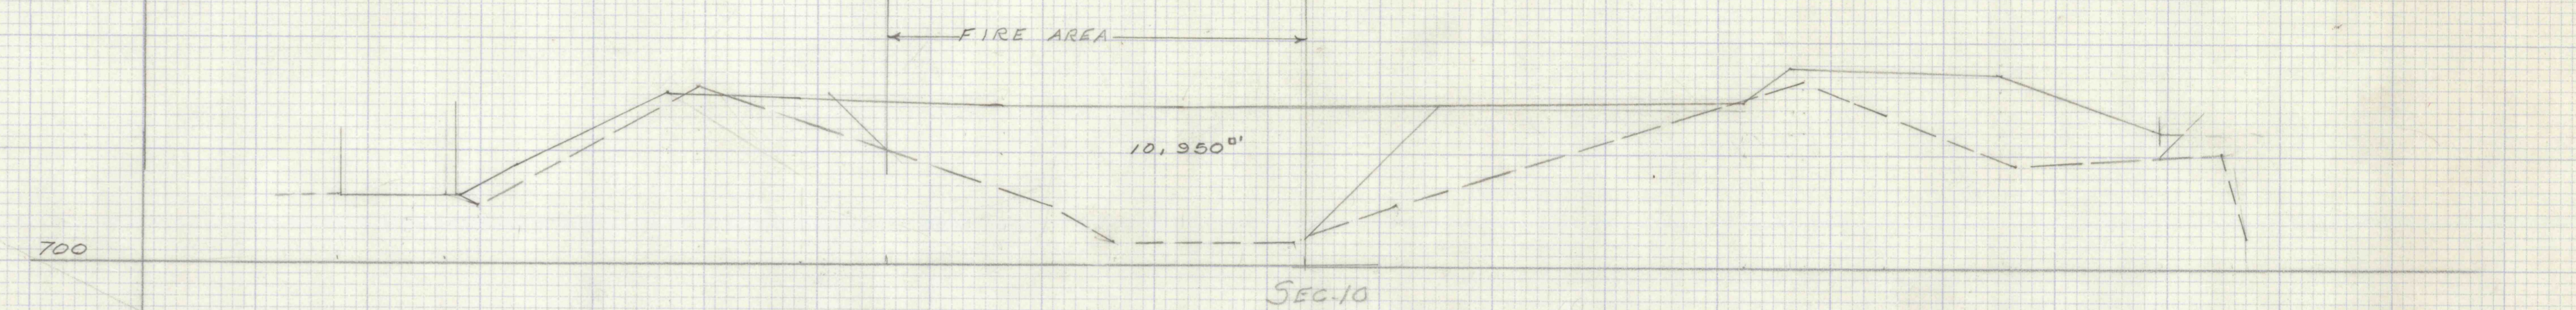
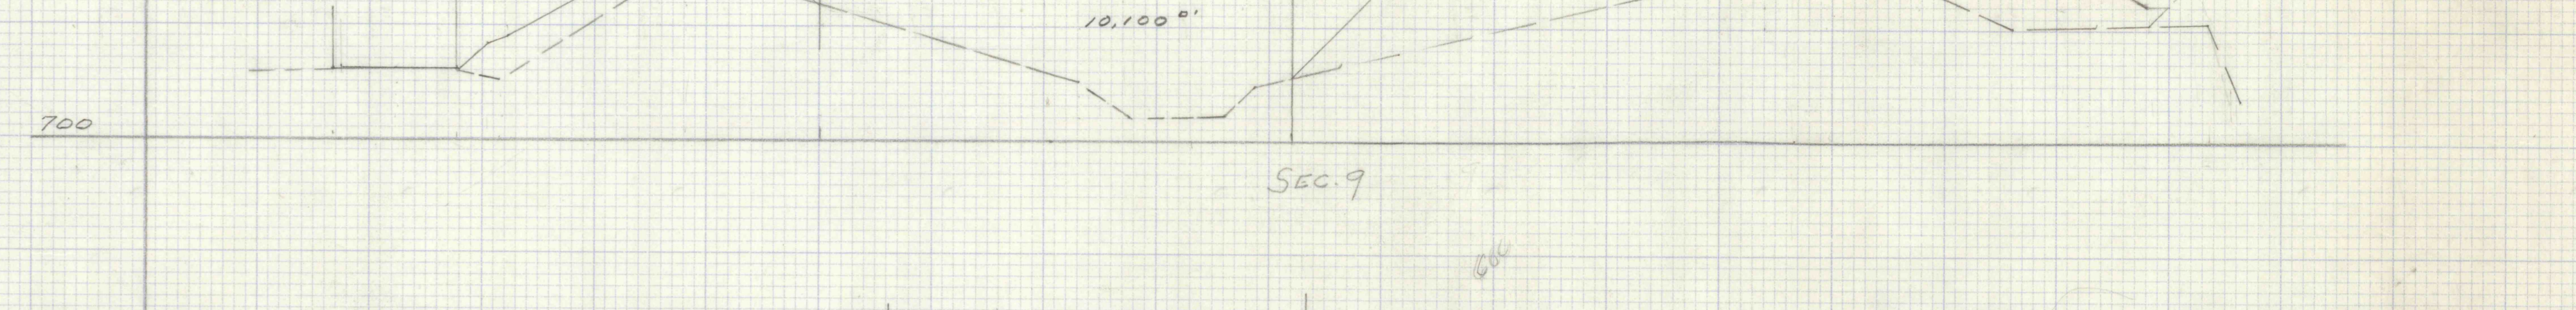
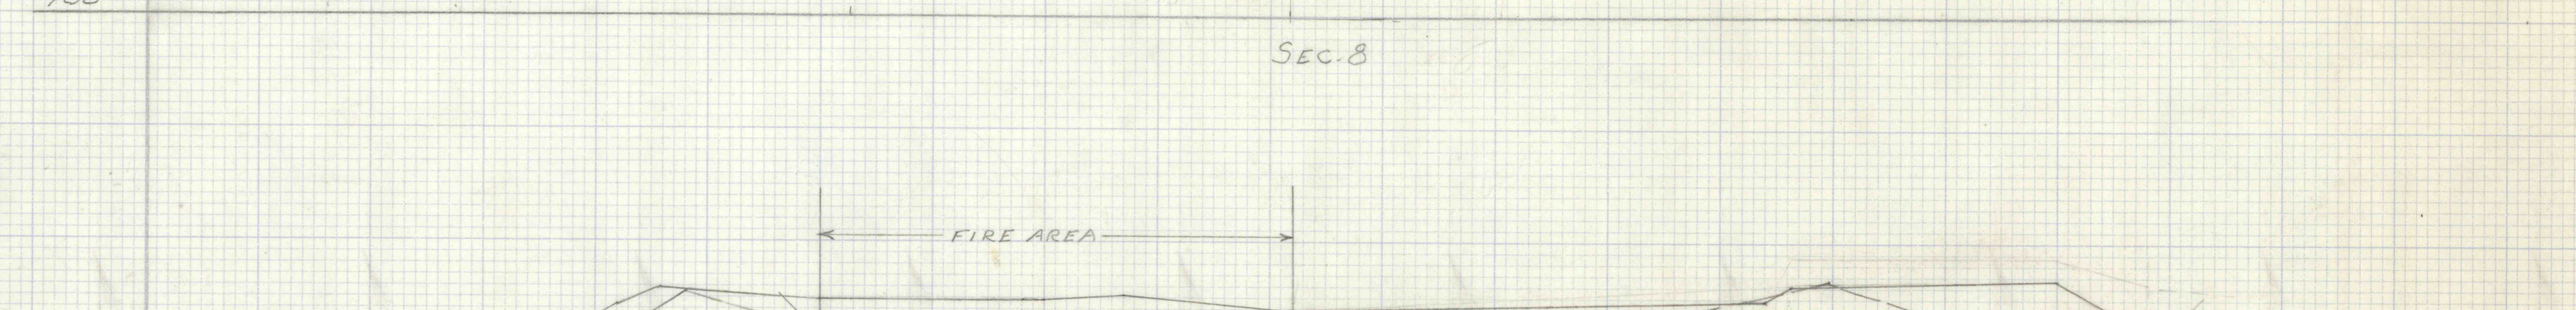
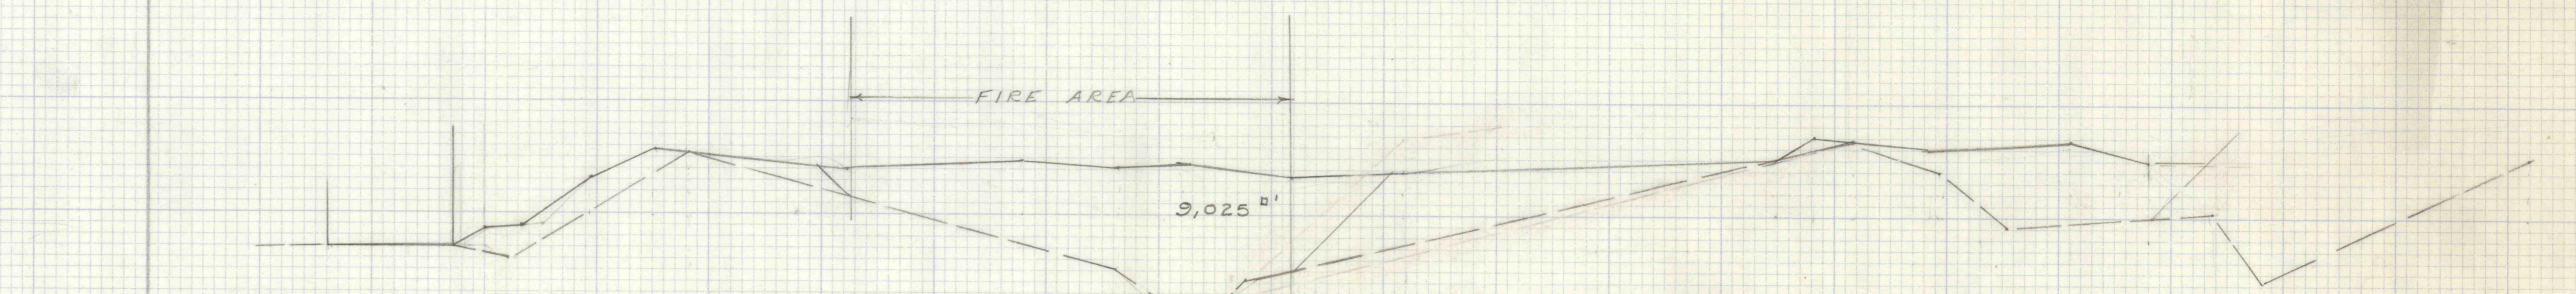
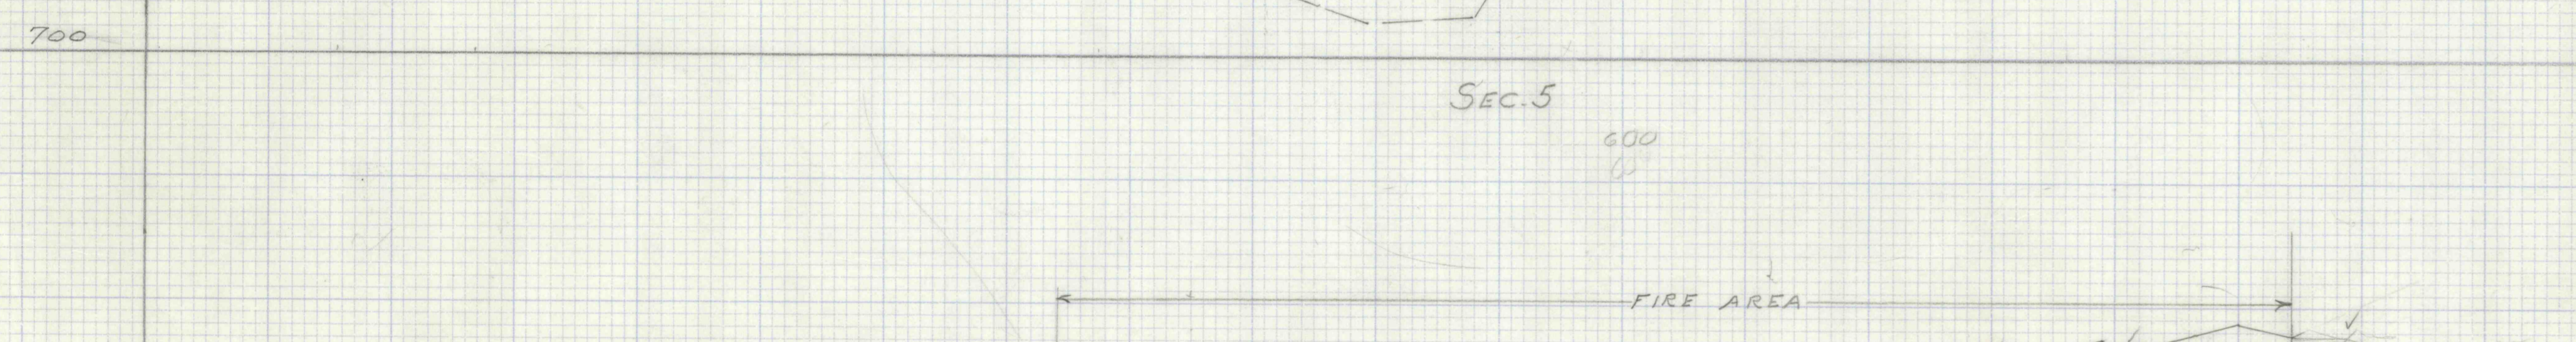
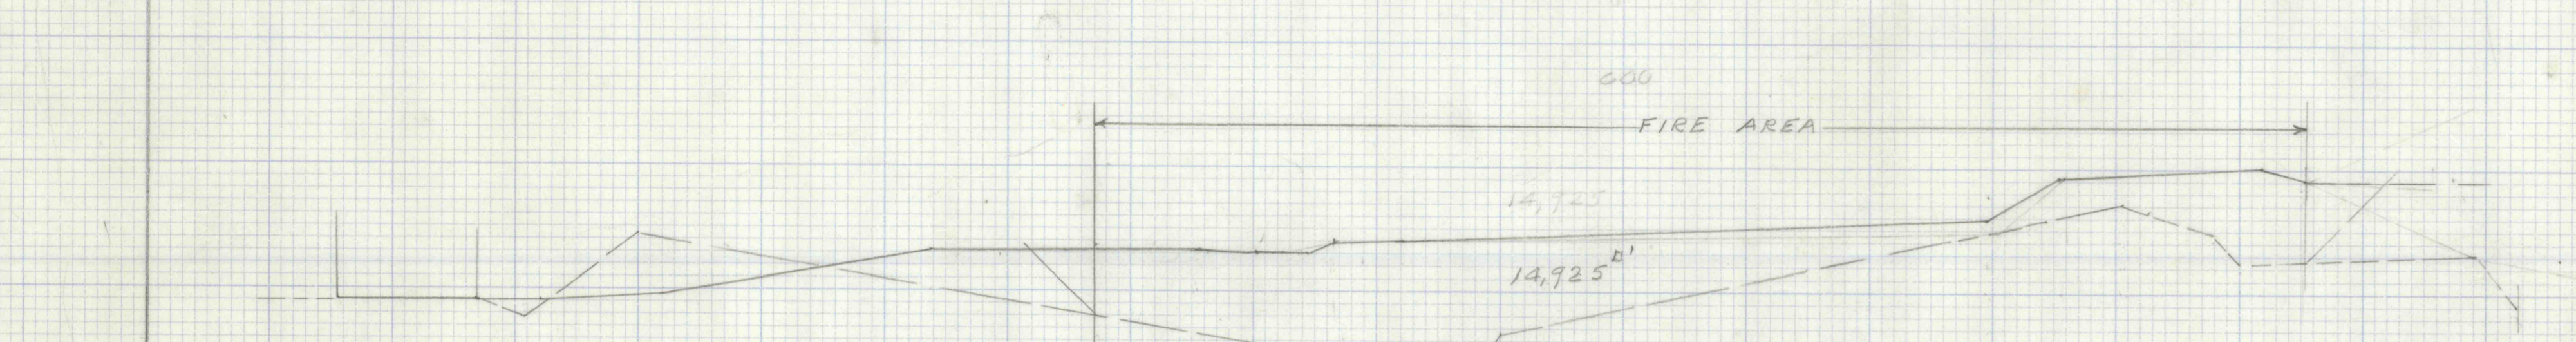
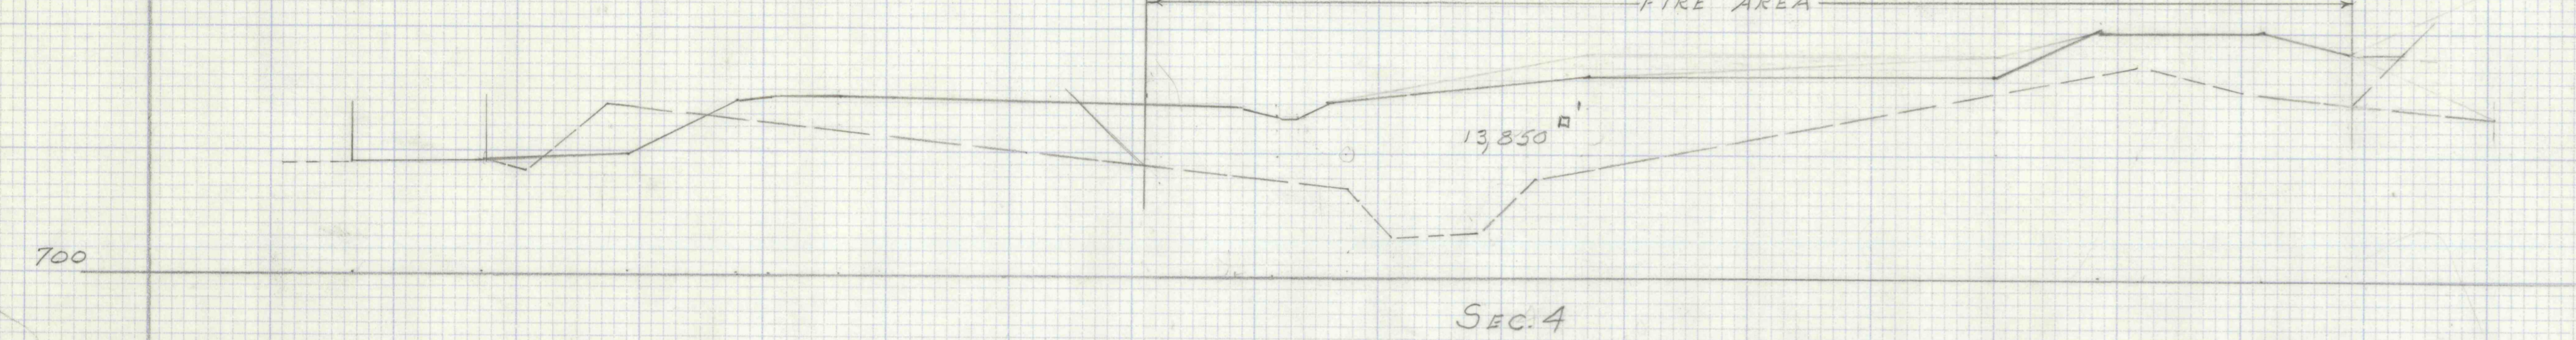
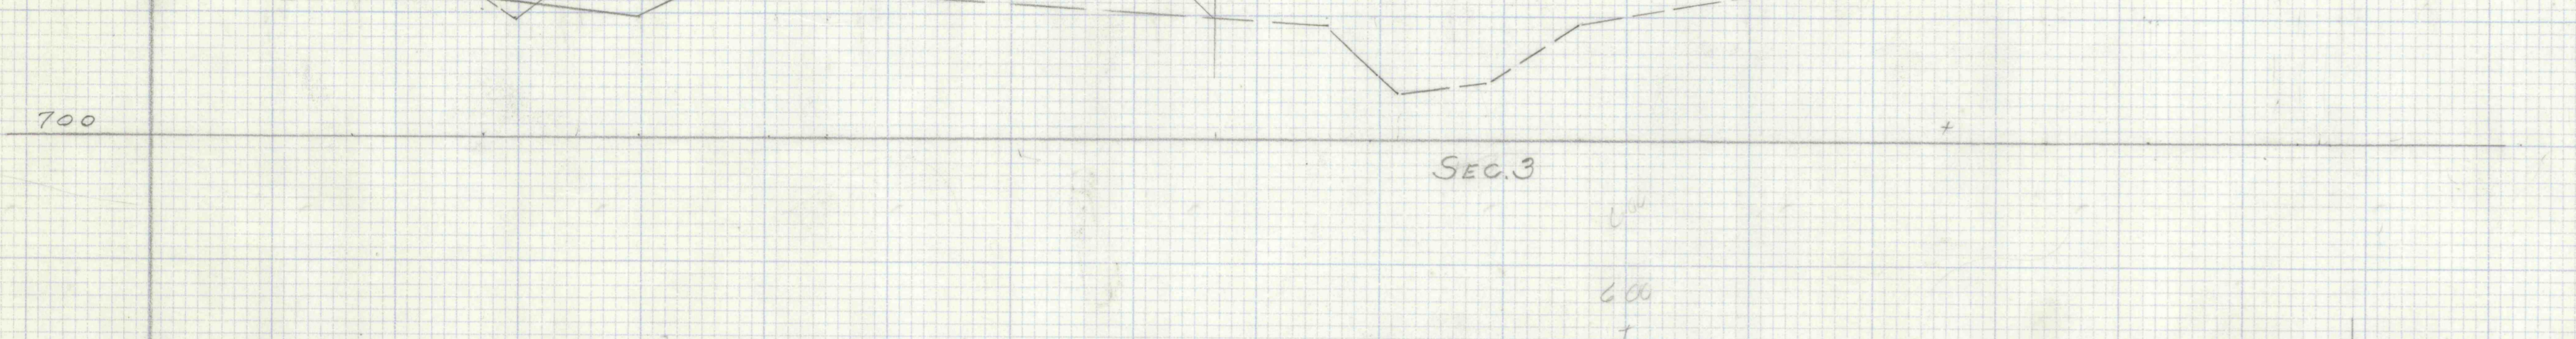
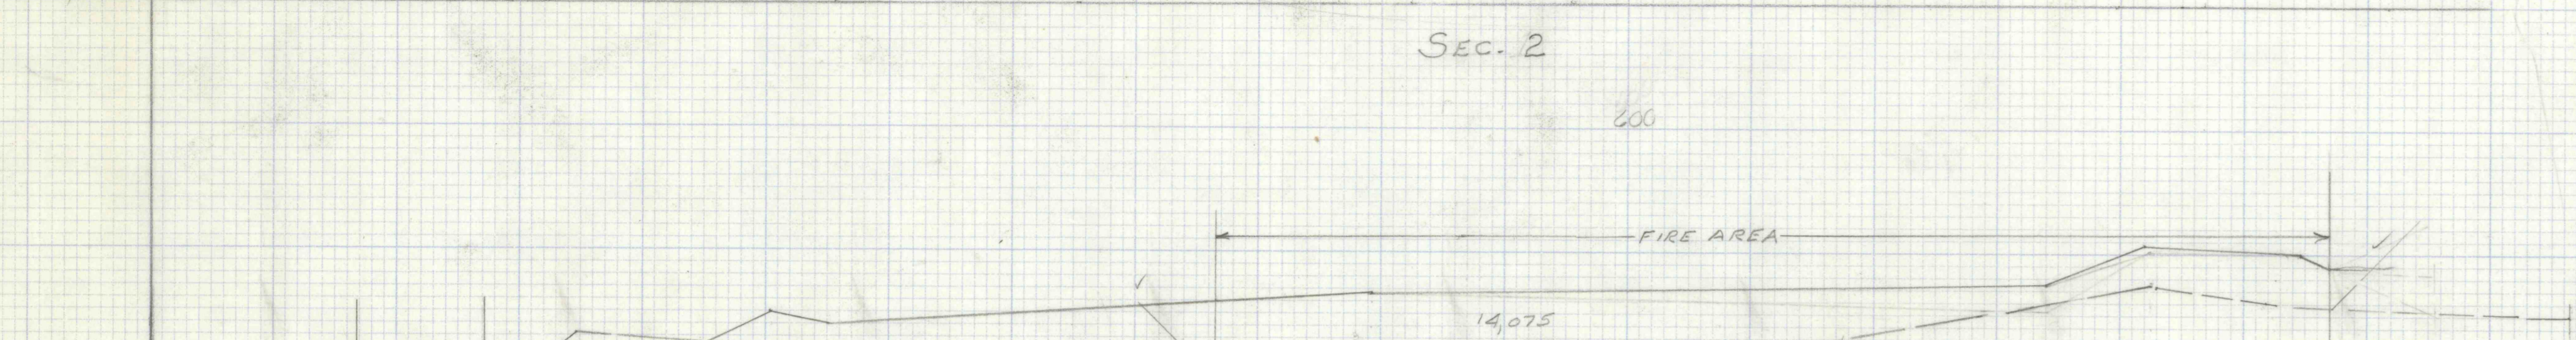


SEC. 1 AREA = ZERO

21-503

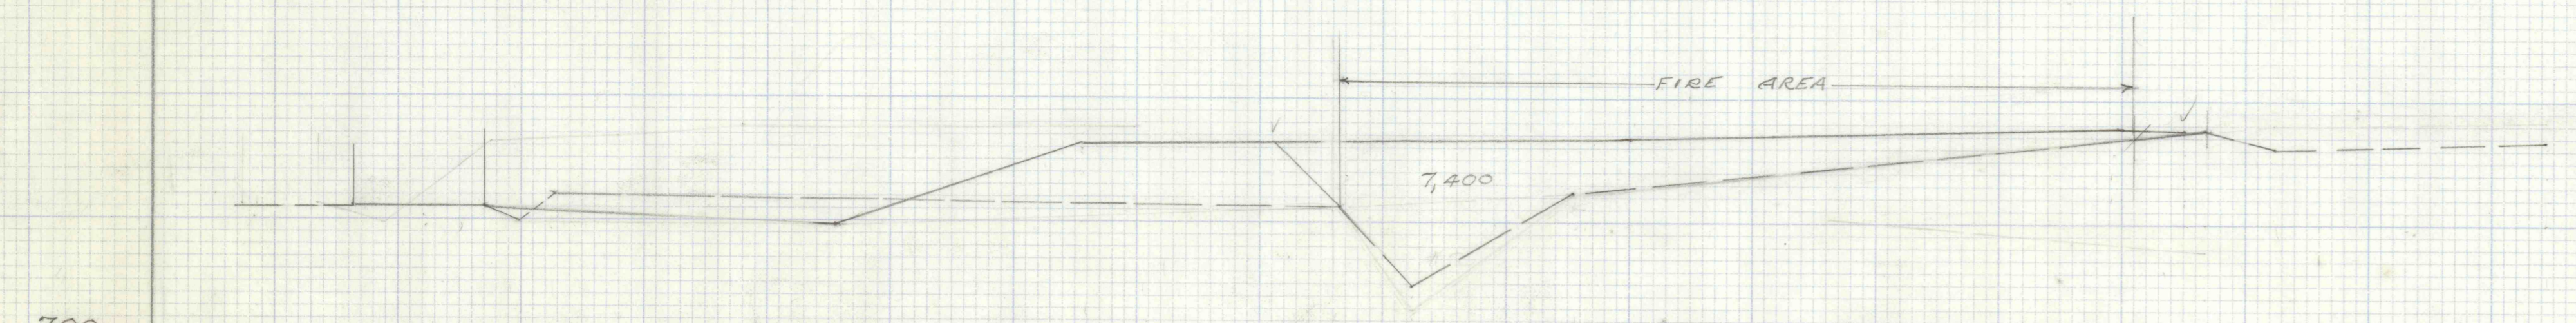

SEC. 13 AREA = ZERO

Total 252,648 Cu. Yds.

CROSS SECTIONS
BANK FIRE
CHURCH & WASHINGTON STS.
TAYLOR BOROUGH
LACKAWANNA CO. PENNSYLVANIA
PENNA. DEPT. OF MINES & MINERAL INDUSTRIES
SCALE: HORIZ & VERT 1"=50' JANUARY 1968