



STA. 25+00

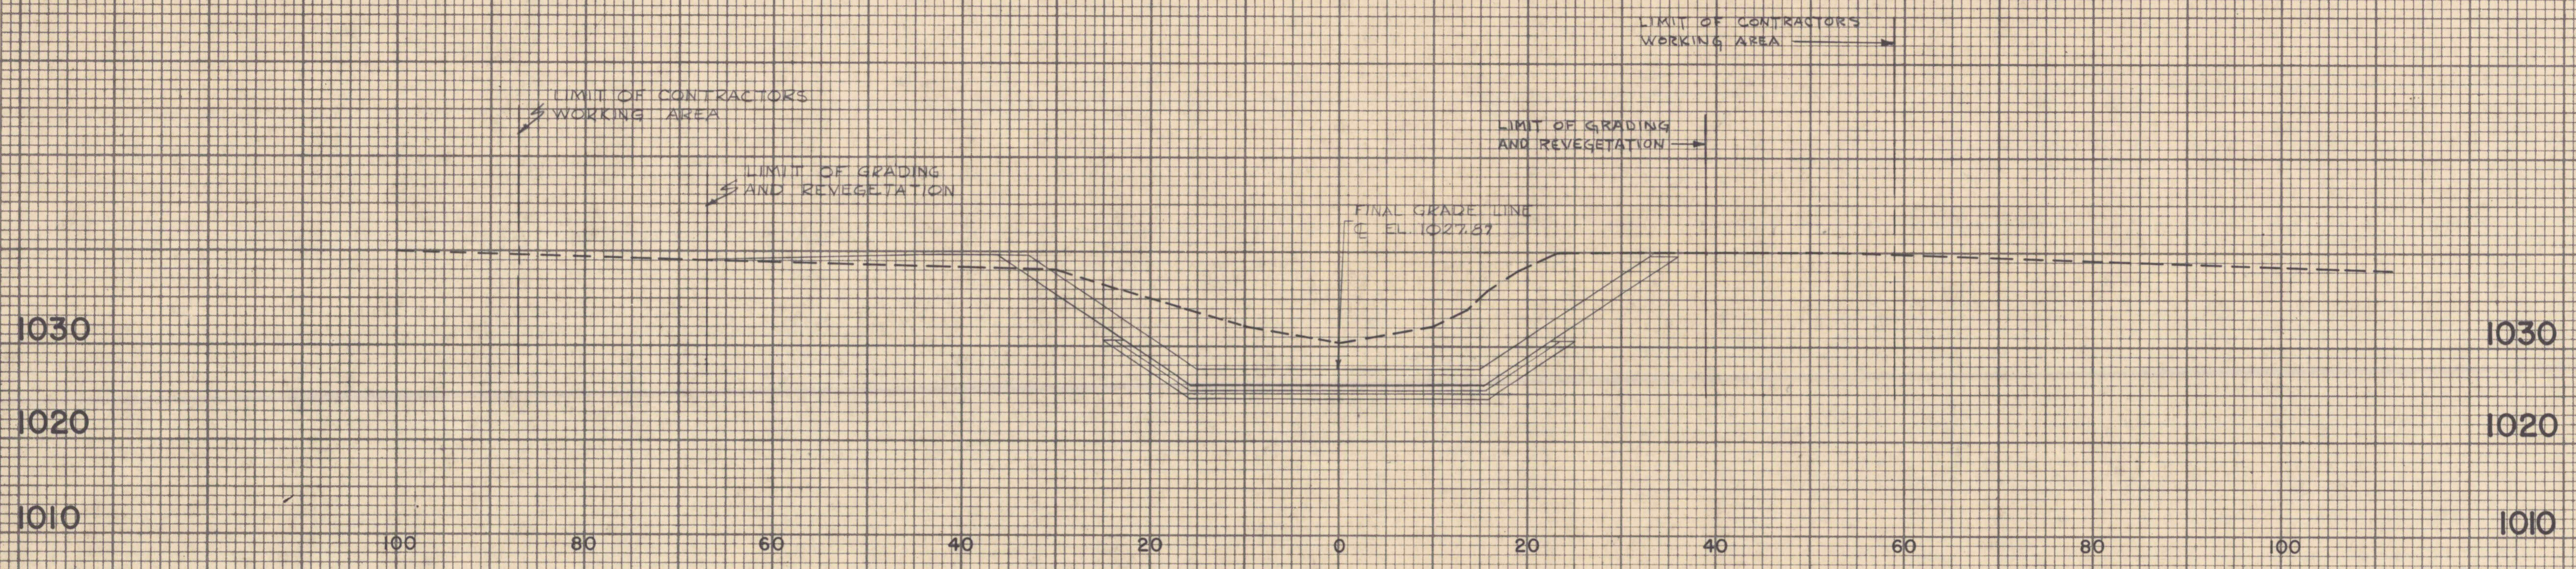

STA. 30+00

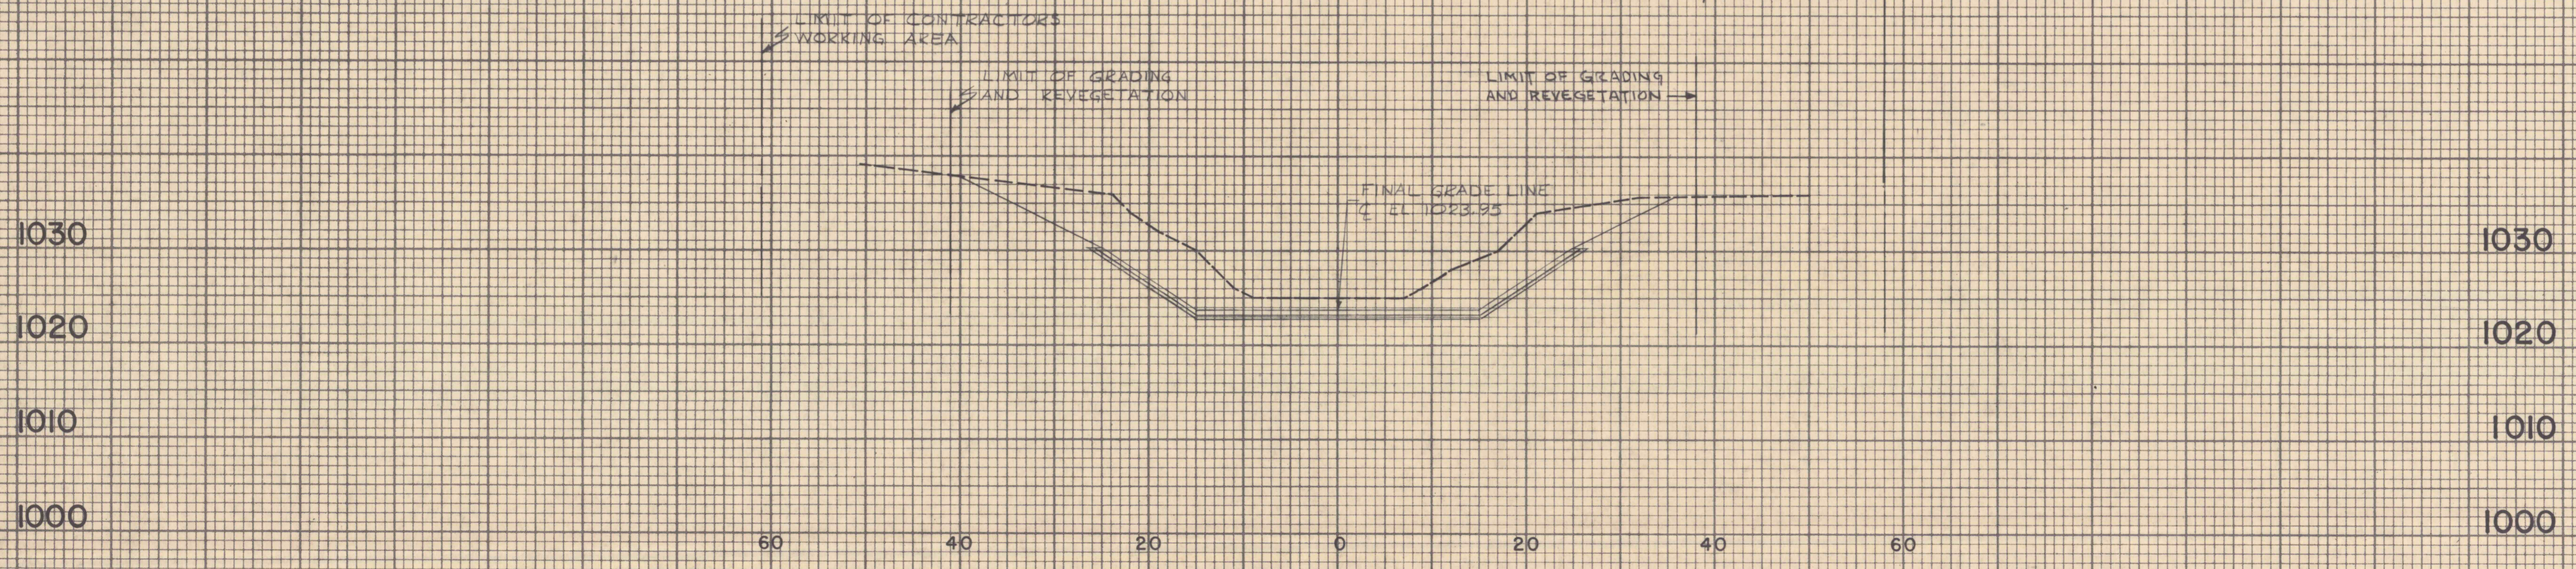

STA. 32+50

NOTE:  
ALL CROSS SECTIONS ARE  
LOOKING DOWN STREAM

NO.	DATE	REVISION	APPR.

SUBMITTED	_____
PROFESSIONAL	_____
APPROVED	_____
CHIEF - DIVISION OF MINE RECLAMATION	_____
APPROVED	_____
DIRECTOR - BUREAU OF DESIGN	_____

REGISTERED PROFESSIONAL ENGINEER  
\_\_\_\_\_  
DATE \_\_\_\_\_

COMMONWEALTH OF PENNSYLVANIA  
DEPARTMENT OF ENVIRONMENTAL RESOURCES  
OFFICE OF RESOURCES MANAGEMENT  
CONTRACT NO. SL 139-1-6-101.1

**MINE DRAINAGE POLLUTION ABATEMENT**  
**FALL BROOK**  
**LACKAWANNA RIVER WATERSHED**  
**LACKAWANNA COUNTY**  
**PENNSYLVANIA**

GANNETT FLEMING CORDDRY AND CARPENTER, INC.  
Consulting Engineers  
P.O. BOX 1963 HARRISBURG, PA.

CROSS SECTIONS

DRAWN BY W.R.M.	DATE FEB., 1977	DRAWING NO.
CHECKED BY D.J.B.	SCALE HOR. 1"=10' VERT. 1"=10'	7 of 9