


TOP SLAB PLAN
Scale: 3/8" = 1'-0"

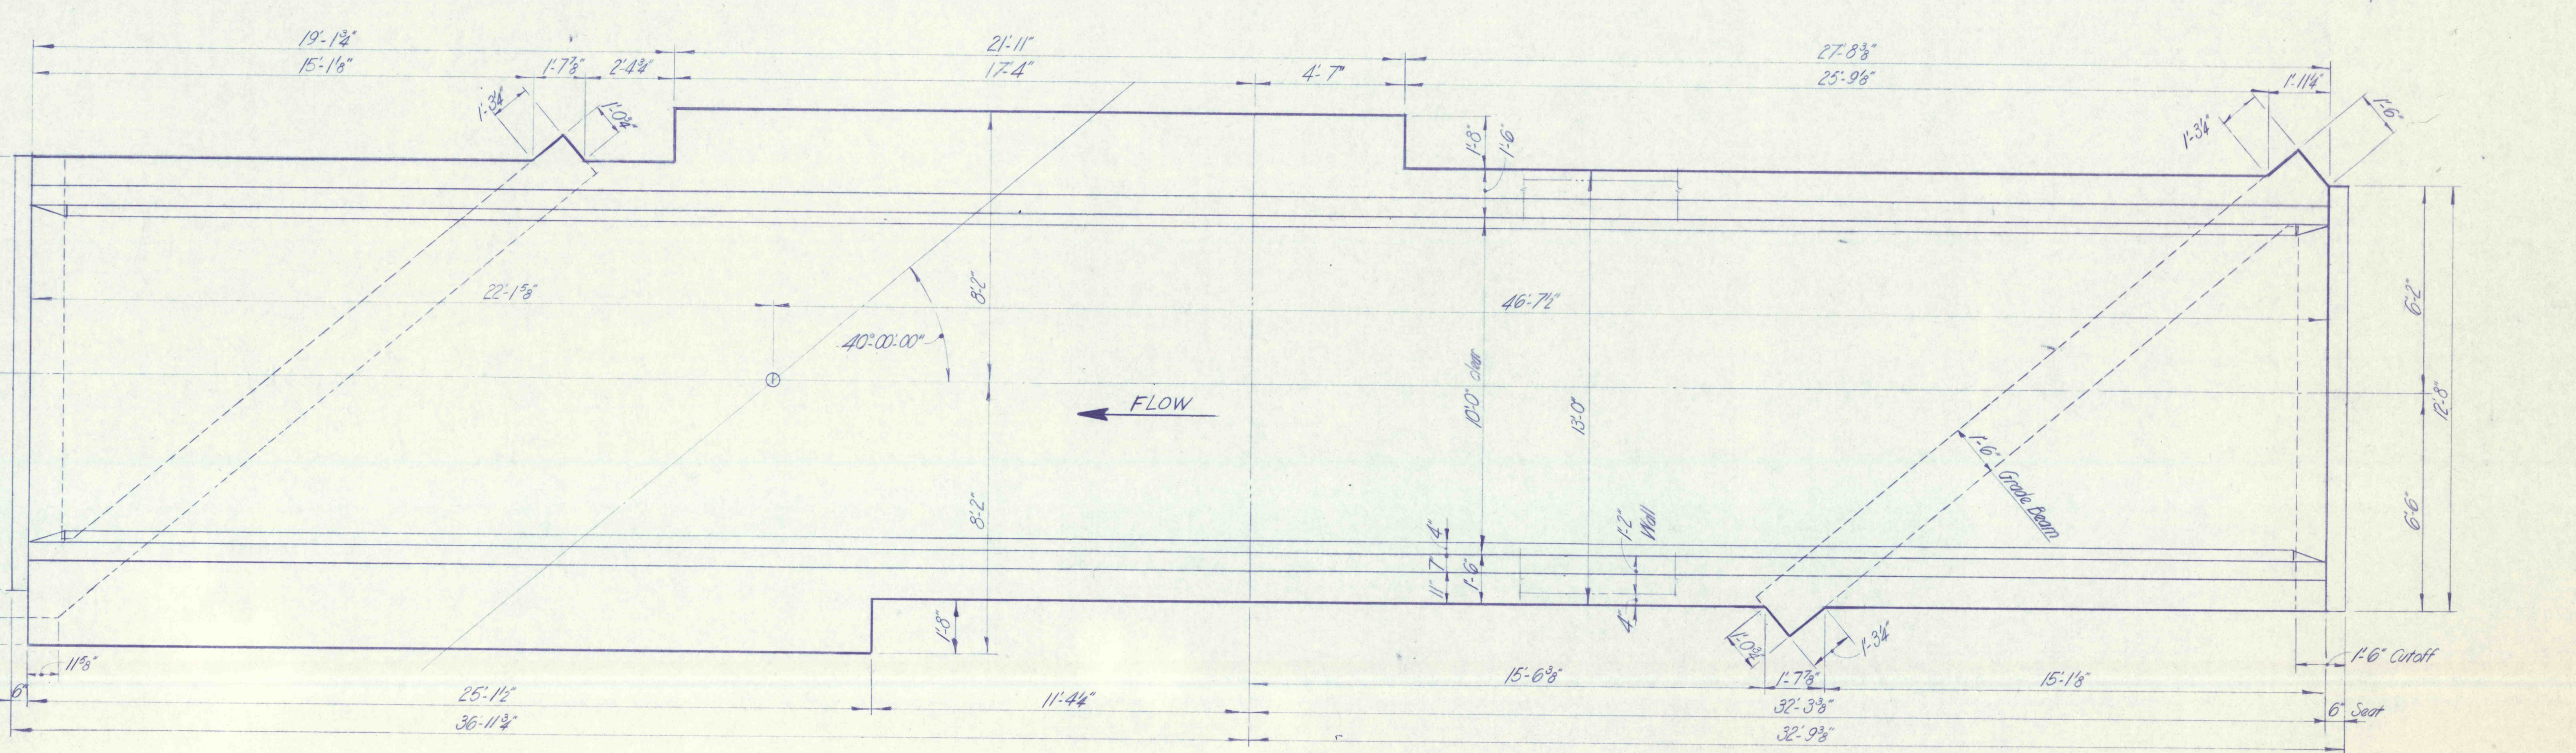

BOTTOM SLAB PLAN
Scale: 3/8" = 1'-0"

NO.	DATE	REVISION	APPR.
SUBMITTED			
PROFESSIONAL			
APPROVED			
CHIEF - DIVISION OF MINE RECLAMATION			
APPROVED			
DIRECTOR - BUREAU OF DESIGN			
FINAL			
S.J.M. JUL 28 1977			
COMMONWEALTH OF PENNSYLVANIA DEPARTMENT OF ENVIRONMENTAL RESOURCES OFFICE OF RESOURCES MANAGEMENT			
CONTRACT NO. SL 181-3-101.1			
SUGAR NOTCH RUN AMD ABATEMENT PROJECT WARRIOR CREEK AND SOLOMON CREEK WATERSHEDS			
GEO - Technical Services CONSULTING ENGINEERS & GEOLOGISTS 851 So. 19th St. HARRISBURG, PENNA.			
BOX CULVERT STA. 69 + 57.90			
I of 5			
DRAWN BY	DATE	DRAWING NO.	
JLT	MAY 1977	24 of 40	
CHECKED BY	SCALE		
SJM	As Shown		