



TOP SLAB PLAN
Scale: 3/8" = 1'-0"

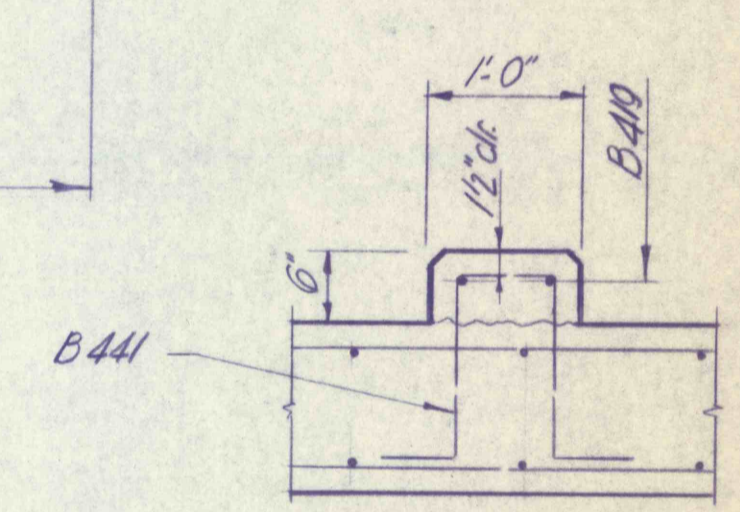

SECT. "B-B"
Scale: 3/4" = 1'-0"

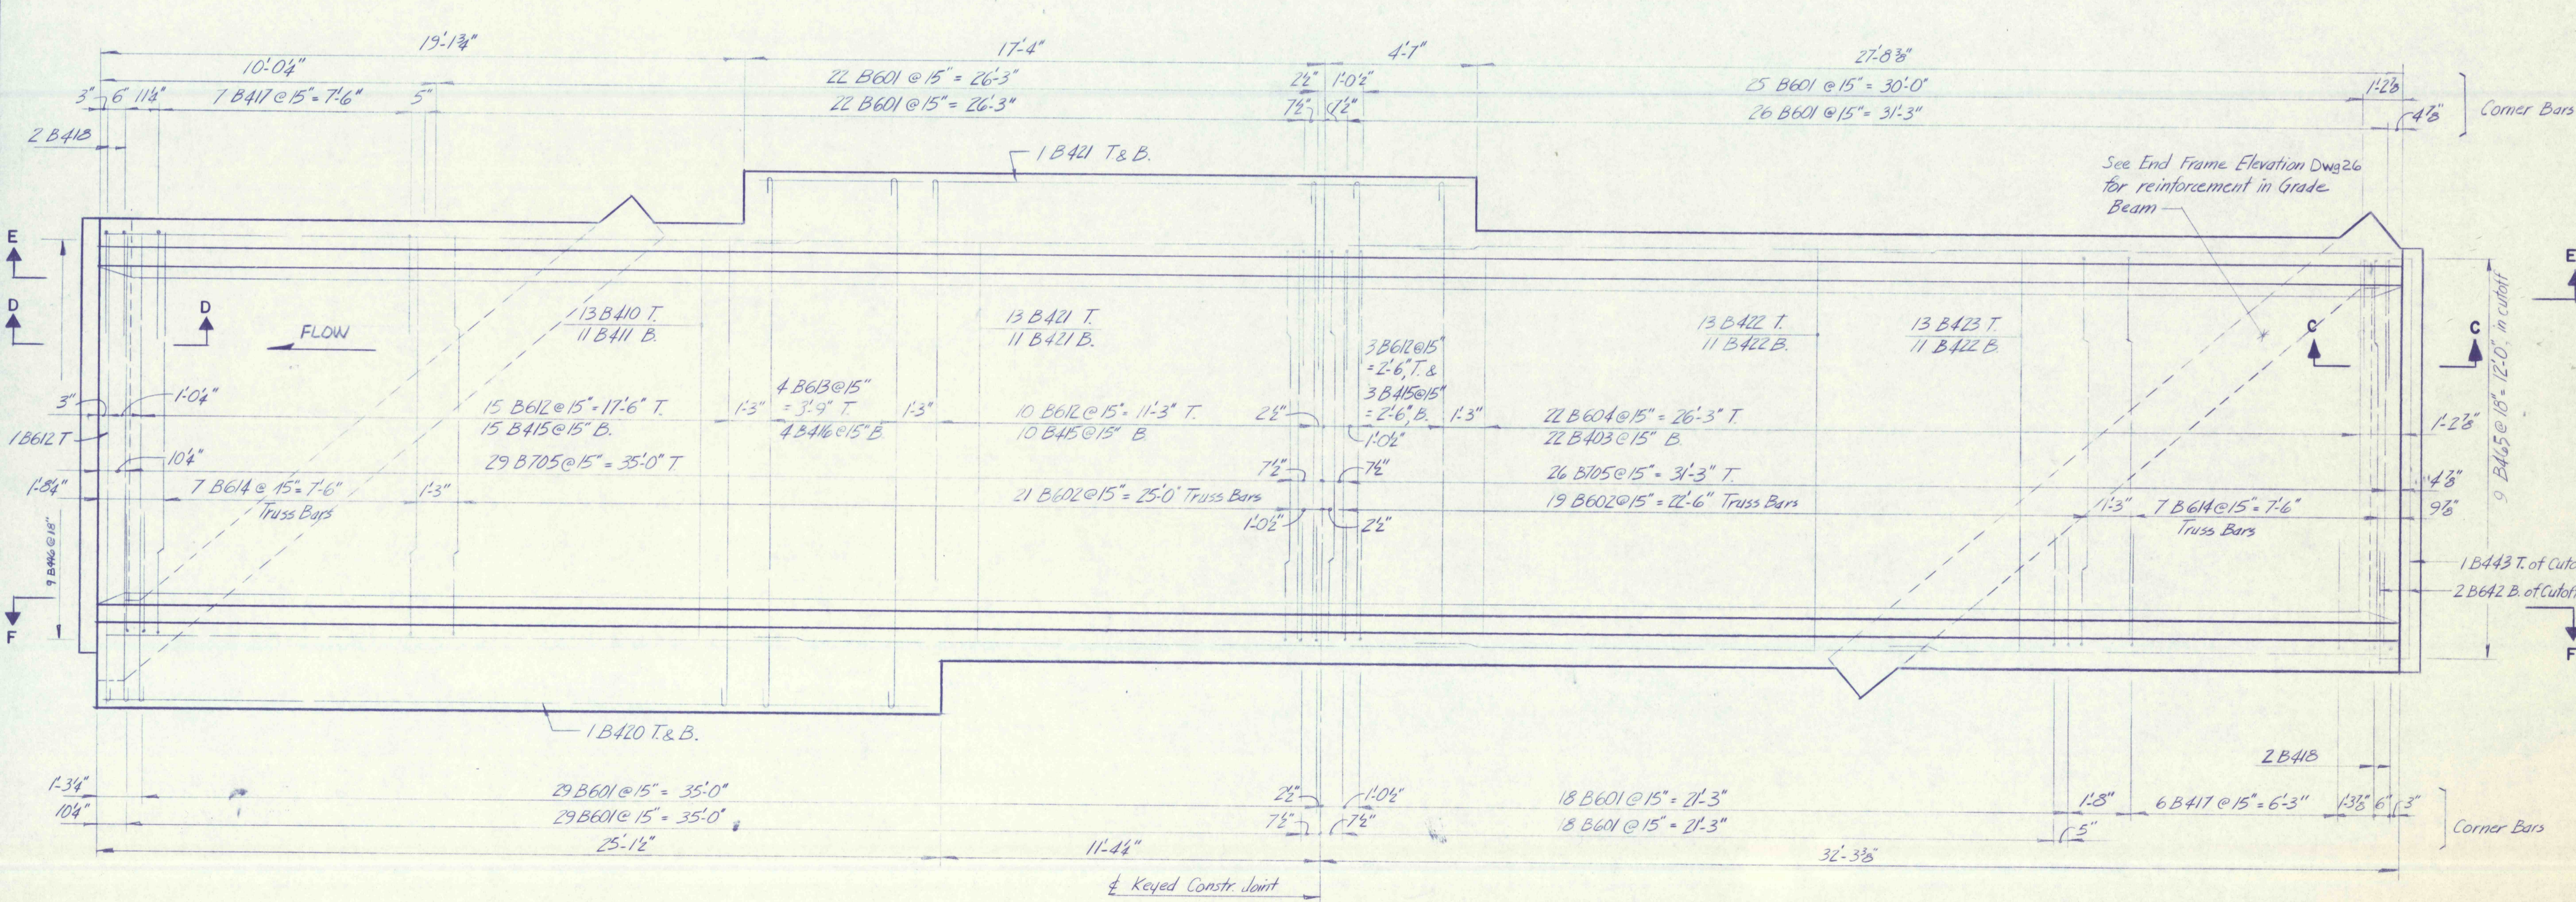

BOTTOM SLAB PLAN
Scale: 3/8" = 1'-0"

FOR SECTION:

A-A	SEE DWG: 26
C-C	26
D-D	26
E-E	27
F-F	27

NO.	DATE	REVISION	APPR.
SUBMITTED			
PROFESSIONAL			
APPROVED			
CHIEF - DIVISION OF MINE RECLAMATION			
APPROVED			
DIRECTOR - BUREAU OF DESIGN			
FINAL			
S.J.M. JUL 28 1977			
COMMONWEALTH OF PENNSYLVANIA DEPARTMENT OF ENVIRONMENTAL RESOURCES OFFICE OF RESOURCES MANAGEMENT			
CONTRACT NO. SL 181-3-101.1 SUGAR NOTCH RUN AMD ABATEMENT PROJECT WARRIOR CREEK AND SOLOMON CREEK WATERSHEDS			
GEO - Technical Services CONSULTING ENGINEERS & GEOLOGISTS 851 So. 19th St. HARRISBURG, PENNA.			
BOX CULVERT STA. 69+57.90			
DRAWN BY JLT		DATE MAY 1977	DRAWING NO. 25 of 40
CHECKED BY		SCALE	2 of 5