


NOTE: SEE DWG. 16 FOR X-SECTIONS AT DIVERSION STRUCTURE

○ PAY ITEM NO.

CUT-FILL SLOPES - 2:1 SHALL MEAN 2 HORIZONTAL ON 1 VERTICAL.

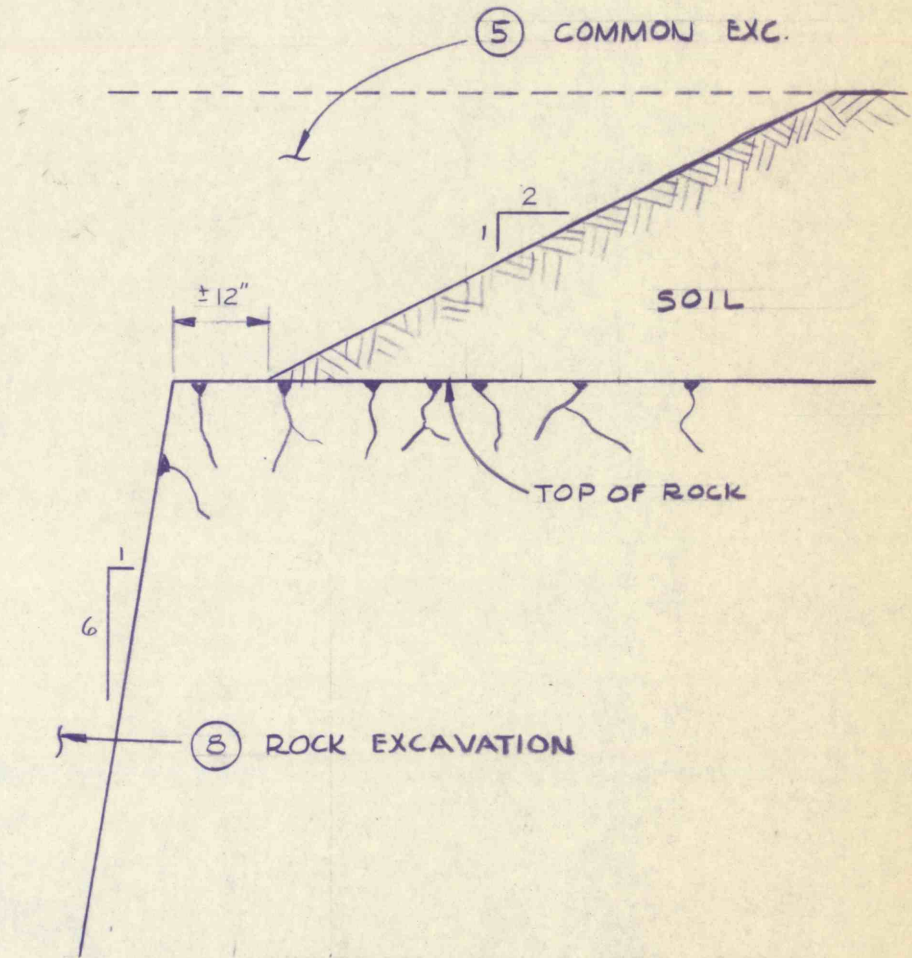

DETAIL A
SCALE: 1/2 IN. = 1 FT.

NO.	DATE	REVISION	APPR.
SUBMITTED			
PROFESSIONAL			
CHIEF - DIVISION OF MINE RECLAMATION			
DIRECTOR - BUREAU OF DESIGN			
FINAL			
S.J.M. JUL 28 1977			
COMMONWEALTH OF PENNSYLVANIA DEPARTMENT OF ENVIRONMENTAL RESOURCES OFFICE OF RESOURCES MANAGEMENT			
CONTRACT NO. SL 181-3-101.1			
SUGAR NOTCH RUN AMD ABATEMENT PROJECT WARRIOR CREEK AND SOLOMON CREEK WATERSHEDS			
GEO - Technical Services CONSULTING ENGINEERS & GEOLOGISTS HARRISBURG, PA.			
CROSS SECTIONS STA. 36+00 TO STA. 43+80			
DRAWN BY	DATE		
WEH	MAY 1977		
CHECKED BY	SCALE		
SJM	As Shown		