


PROJECT SL 451

CORE BORING SUBSURFACE INVESTIGATION

PITTSTON TOWNSHIP, LUZERNE COUNTY


STRATIGRAPHIC CROSS-SECTION

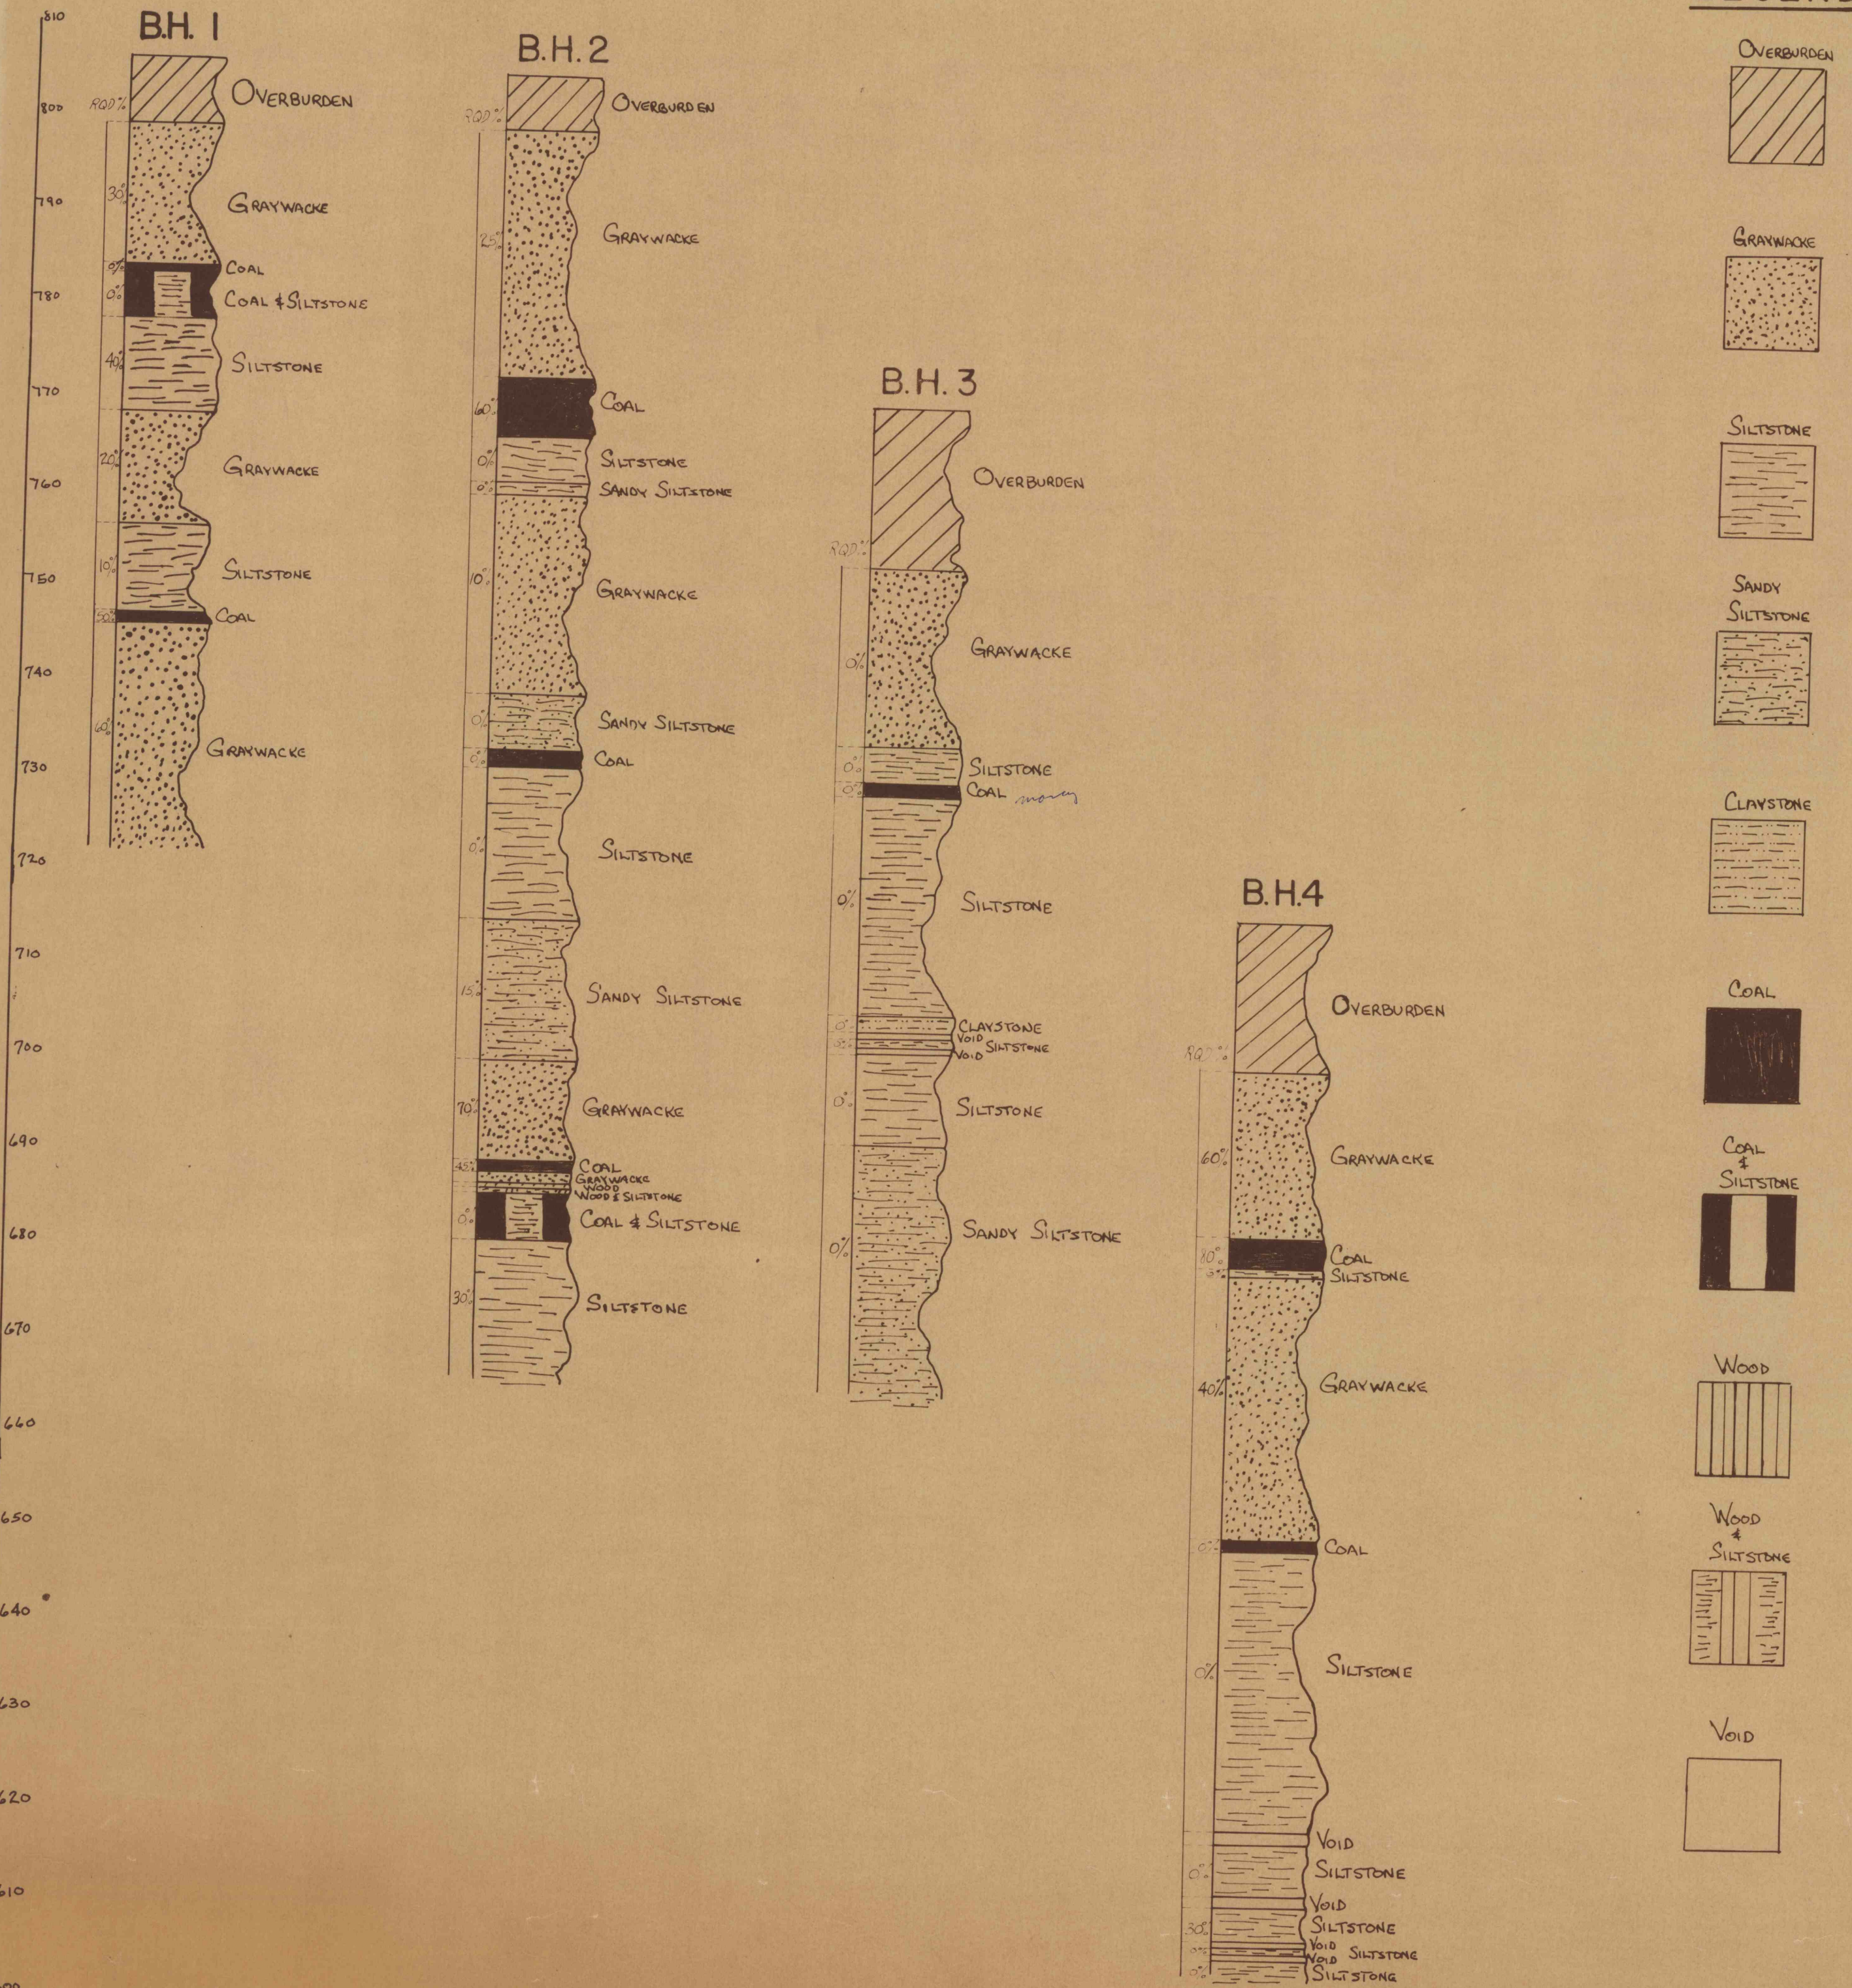

VERTICAL SCALE: 1" = 10'  
 HORIZONTAL NOT TO SCALE

RQD: DENOTES ROCK QUALITY DESIGNATION

BOREHOLE LOCATION MAP

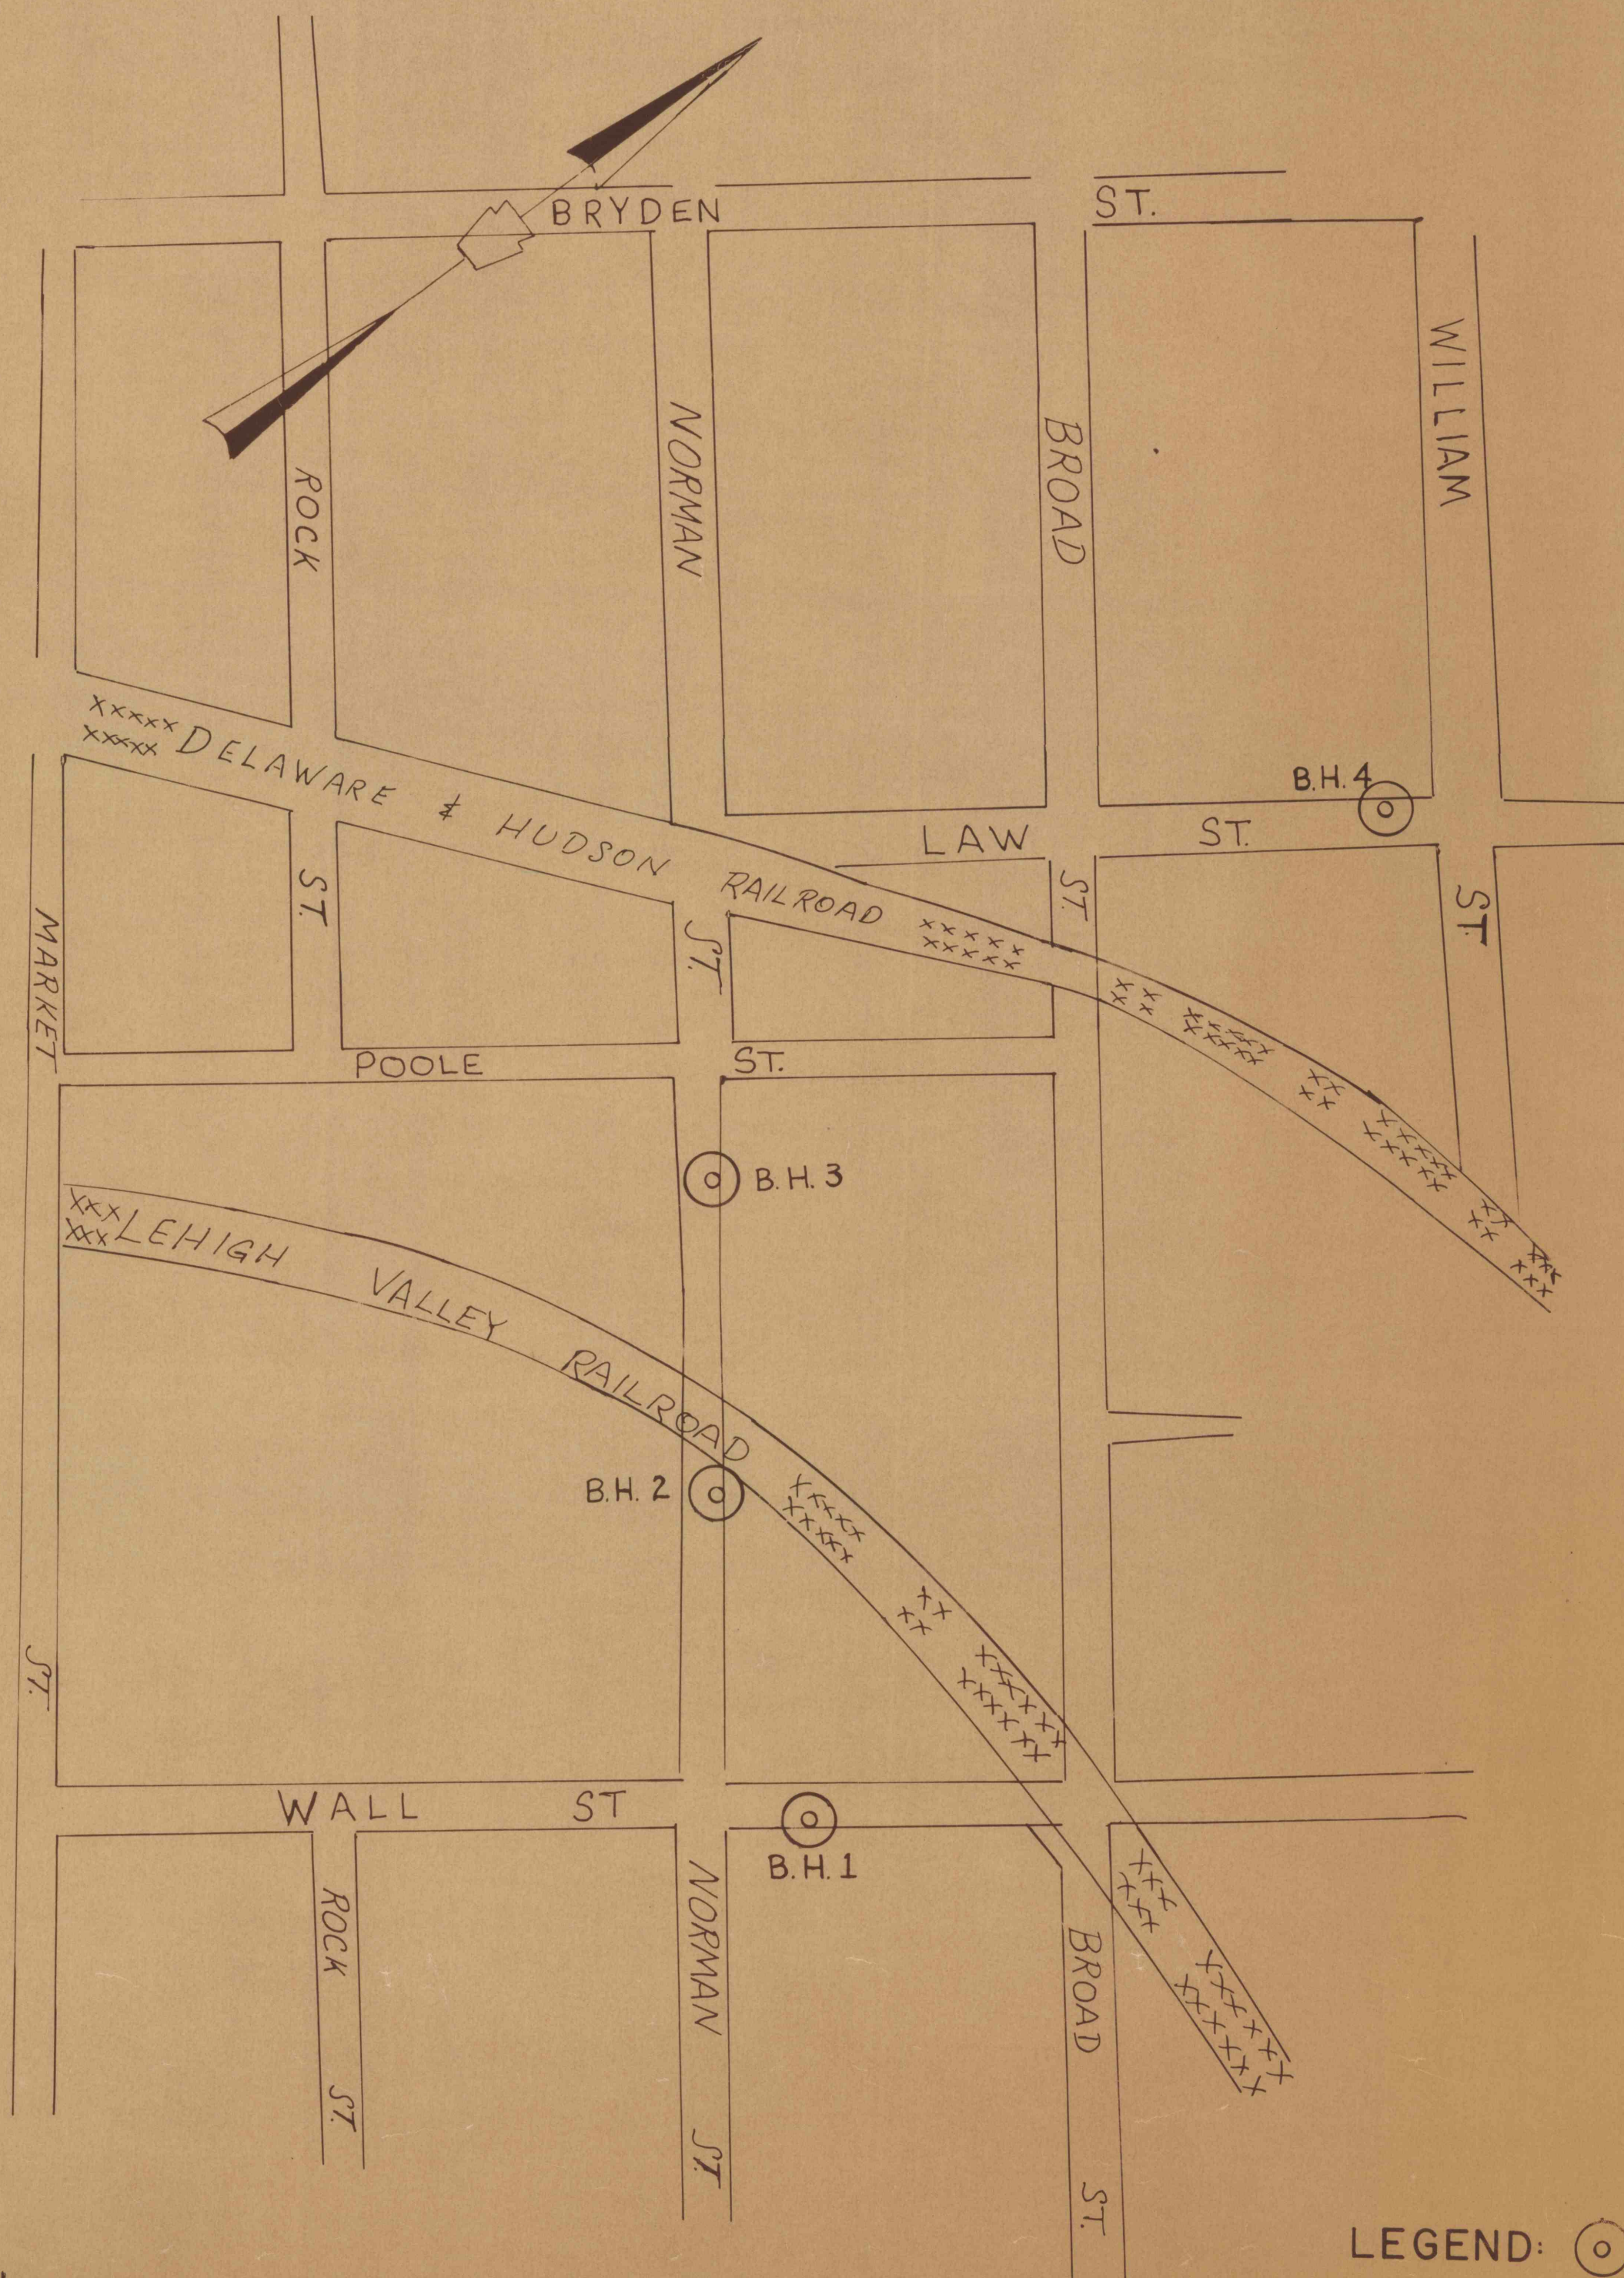

LEGEND: ○ = CORING BOREHOLE  
 SCALE: 1" = 100'