


PROFILE ON  $\xi$  OF TRAFFIC ROUTE 61

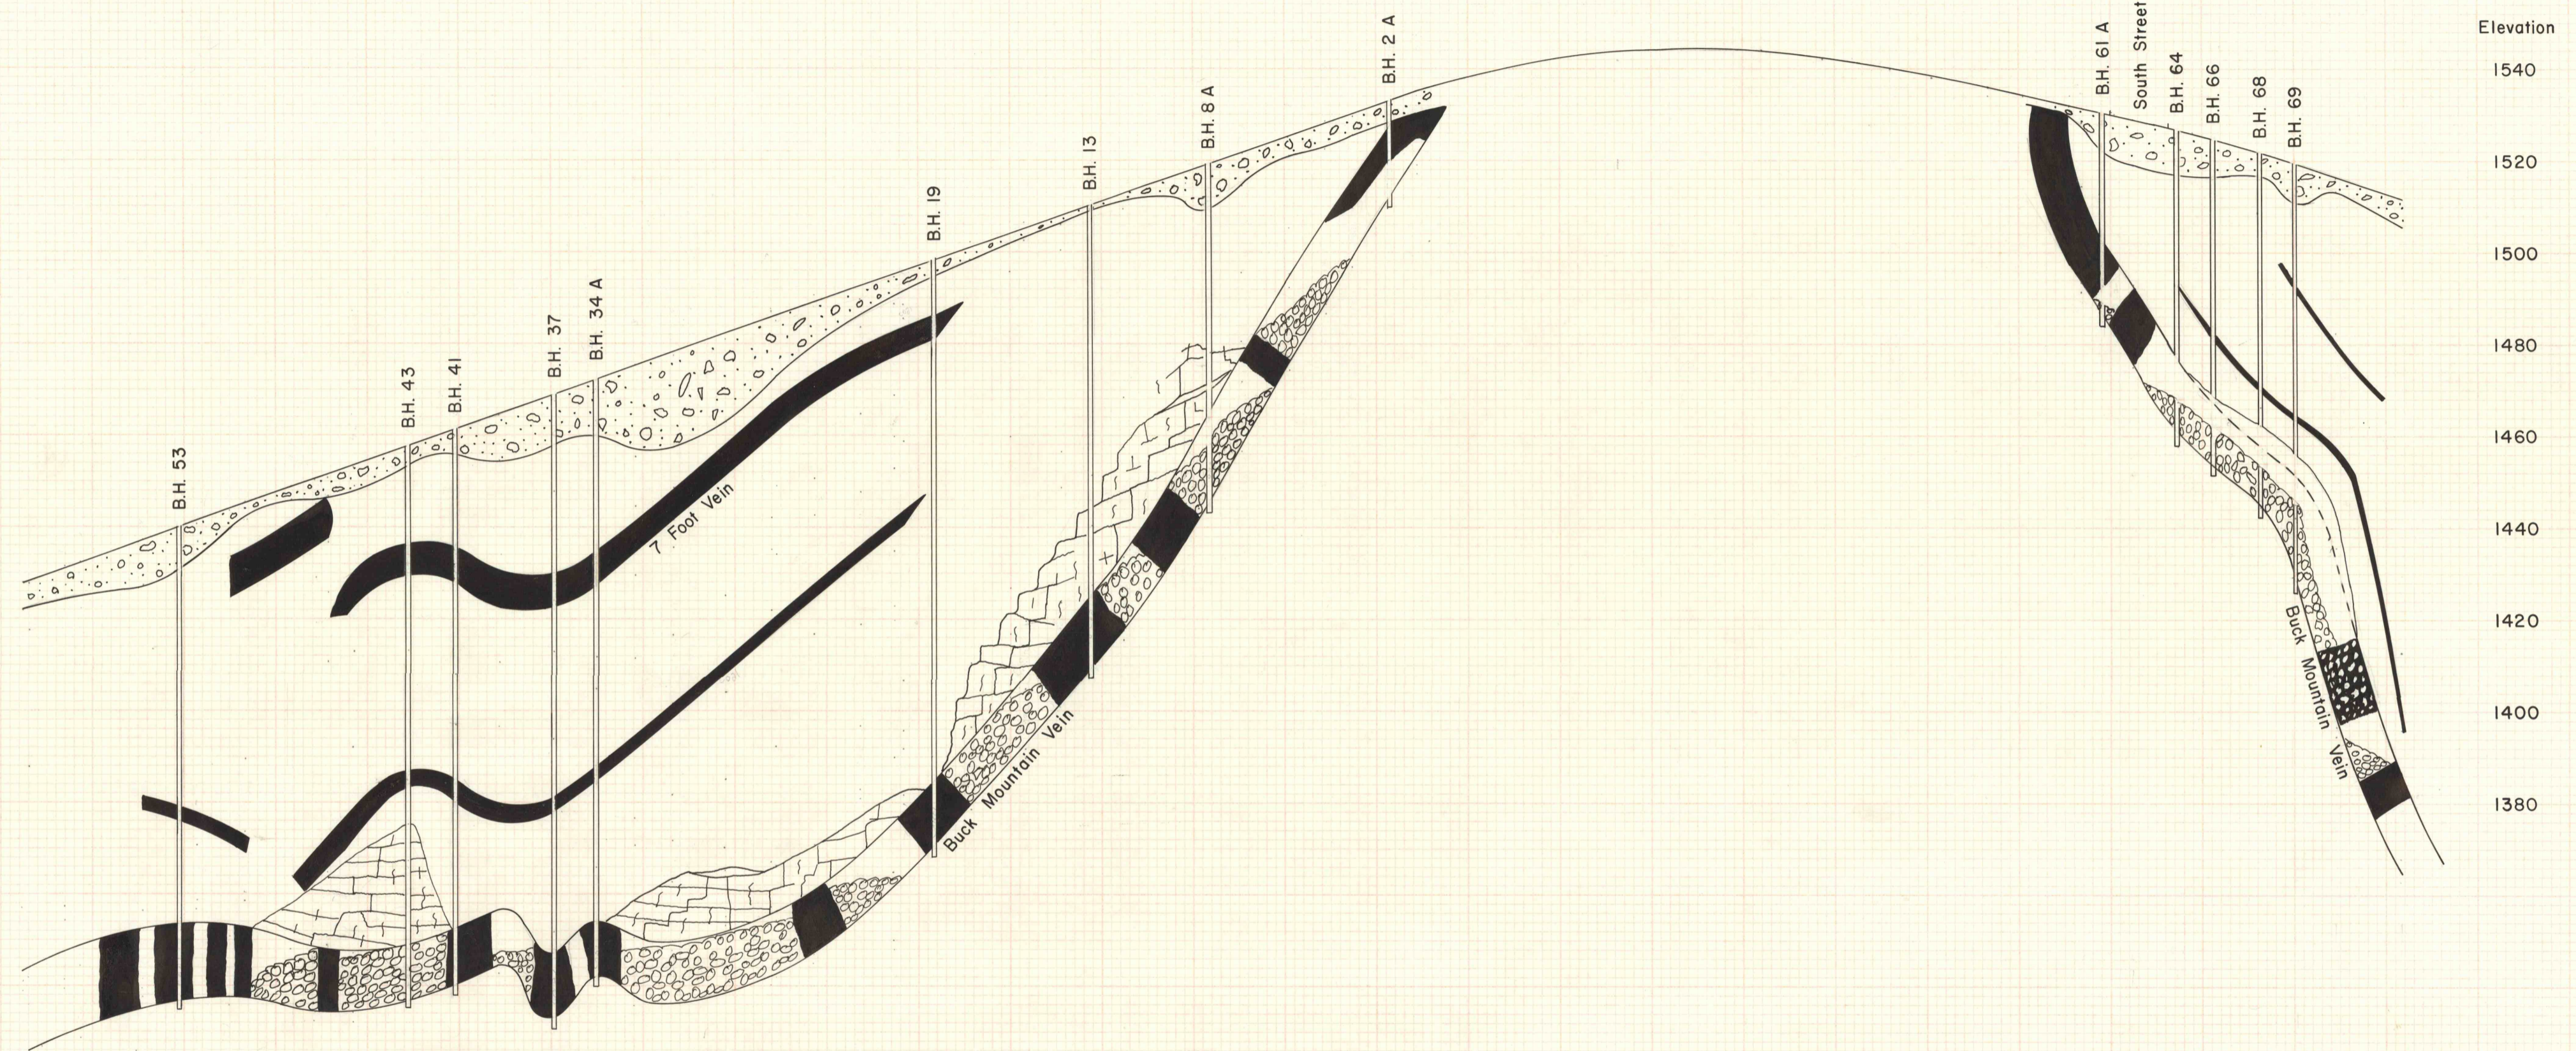

PROJECT NO. SL 351-201.1  
 MINE SUBSIDENCE CONTROL PROJECT  
 TRAFFIC ROUTE 61  
 VICINITY OF CENTRALIA  
 COLUMBIA CO., PA.

PROFILE

Scale: Horiz. 1 in. = 100 ft.  
 Vert. 1 in. = 20 ft.  
 Dwg. by R.J.S Nov. 1, 1983