

AND BROS

HOYT


AND

LOYELAND

KCC  
EDWARDS  
207

KINGSTON

# PROPOSED WYOMING VALLEY WEST SCHOOL IN EDWARDSVILLE,

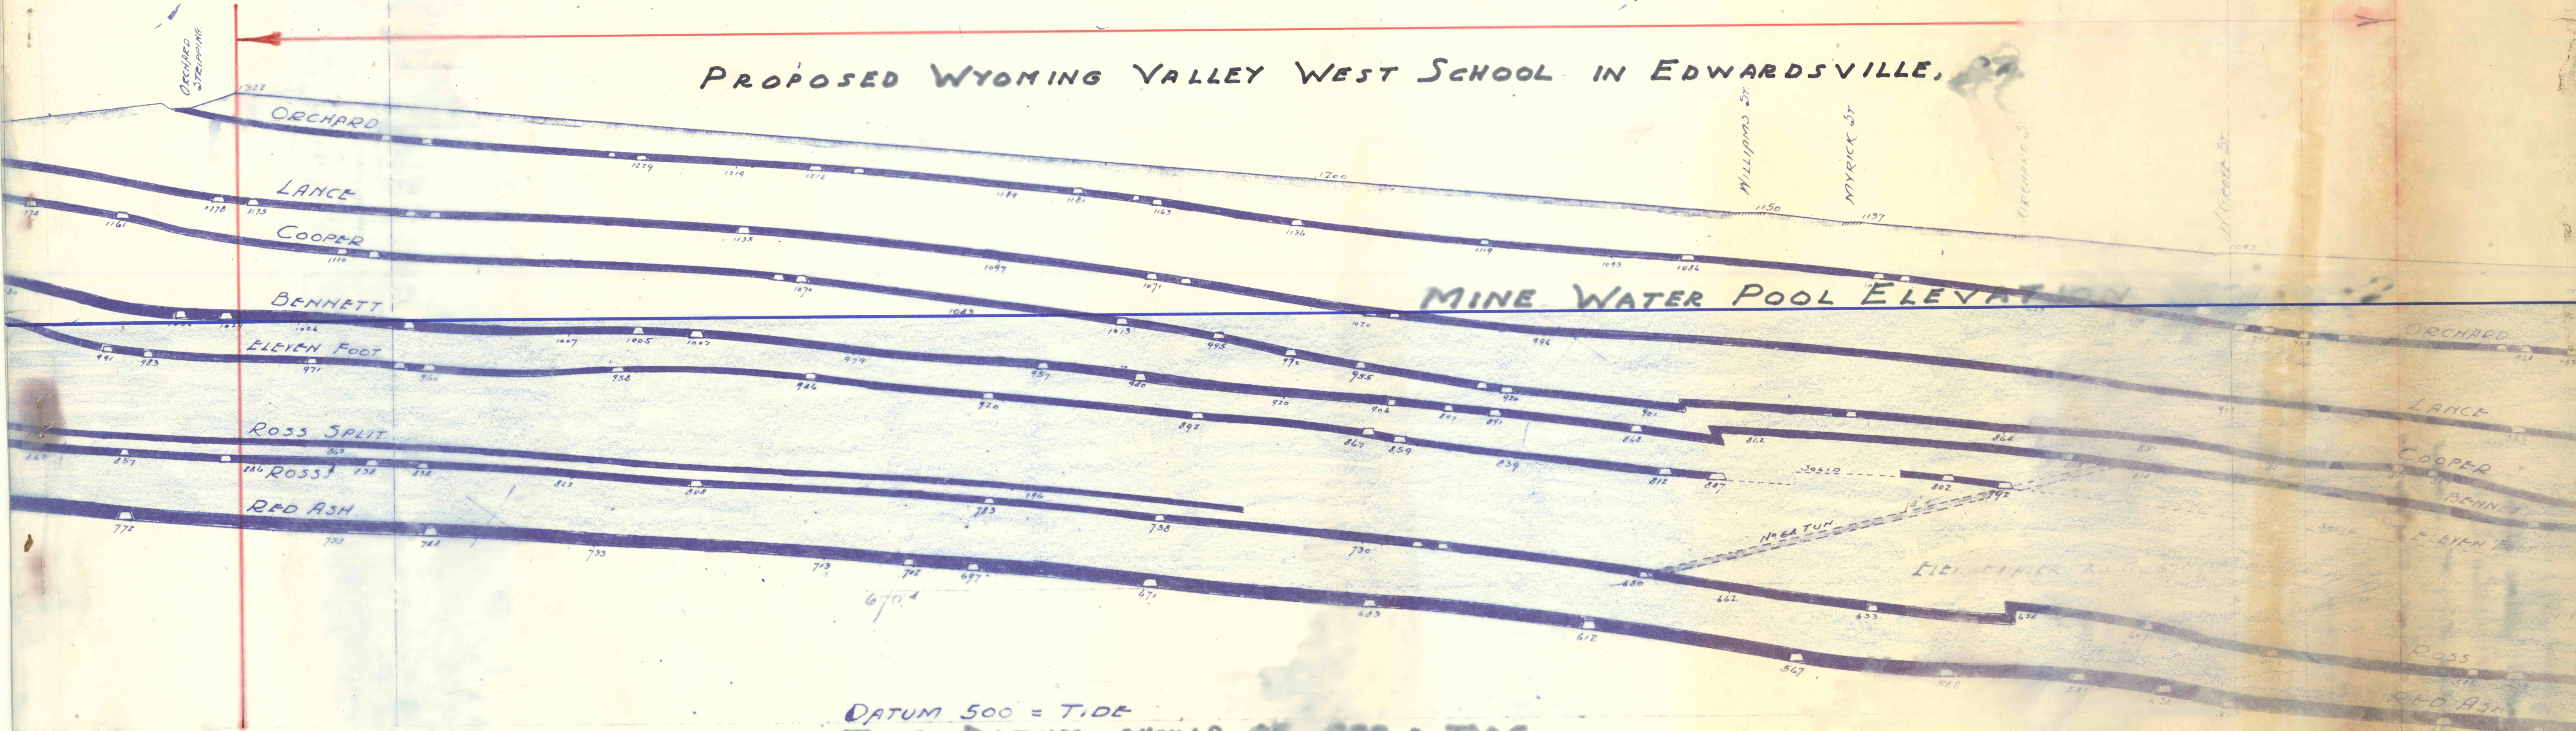

DATUM 500 = TIDE  
 TRUE DATUM SHOULD BE 000 = TIDE

CROSS SECTION THROUGH KINGSTON COAL CO.  
 MIDWAY BETWEEN NOS 1 AND 4 SHAFTS  
 SCALE, 1" = 100'      AUG 6, 1945

SURFACE 171'  
 SCALE 1" = 100'