
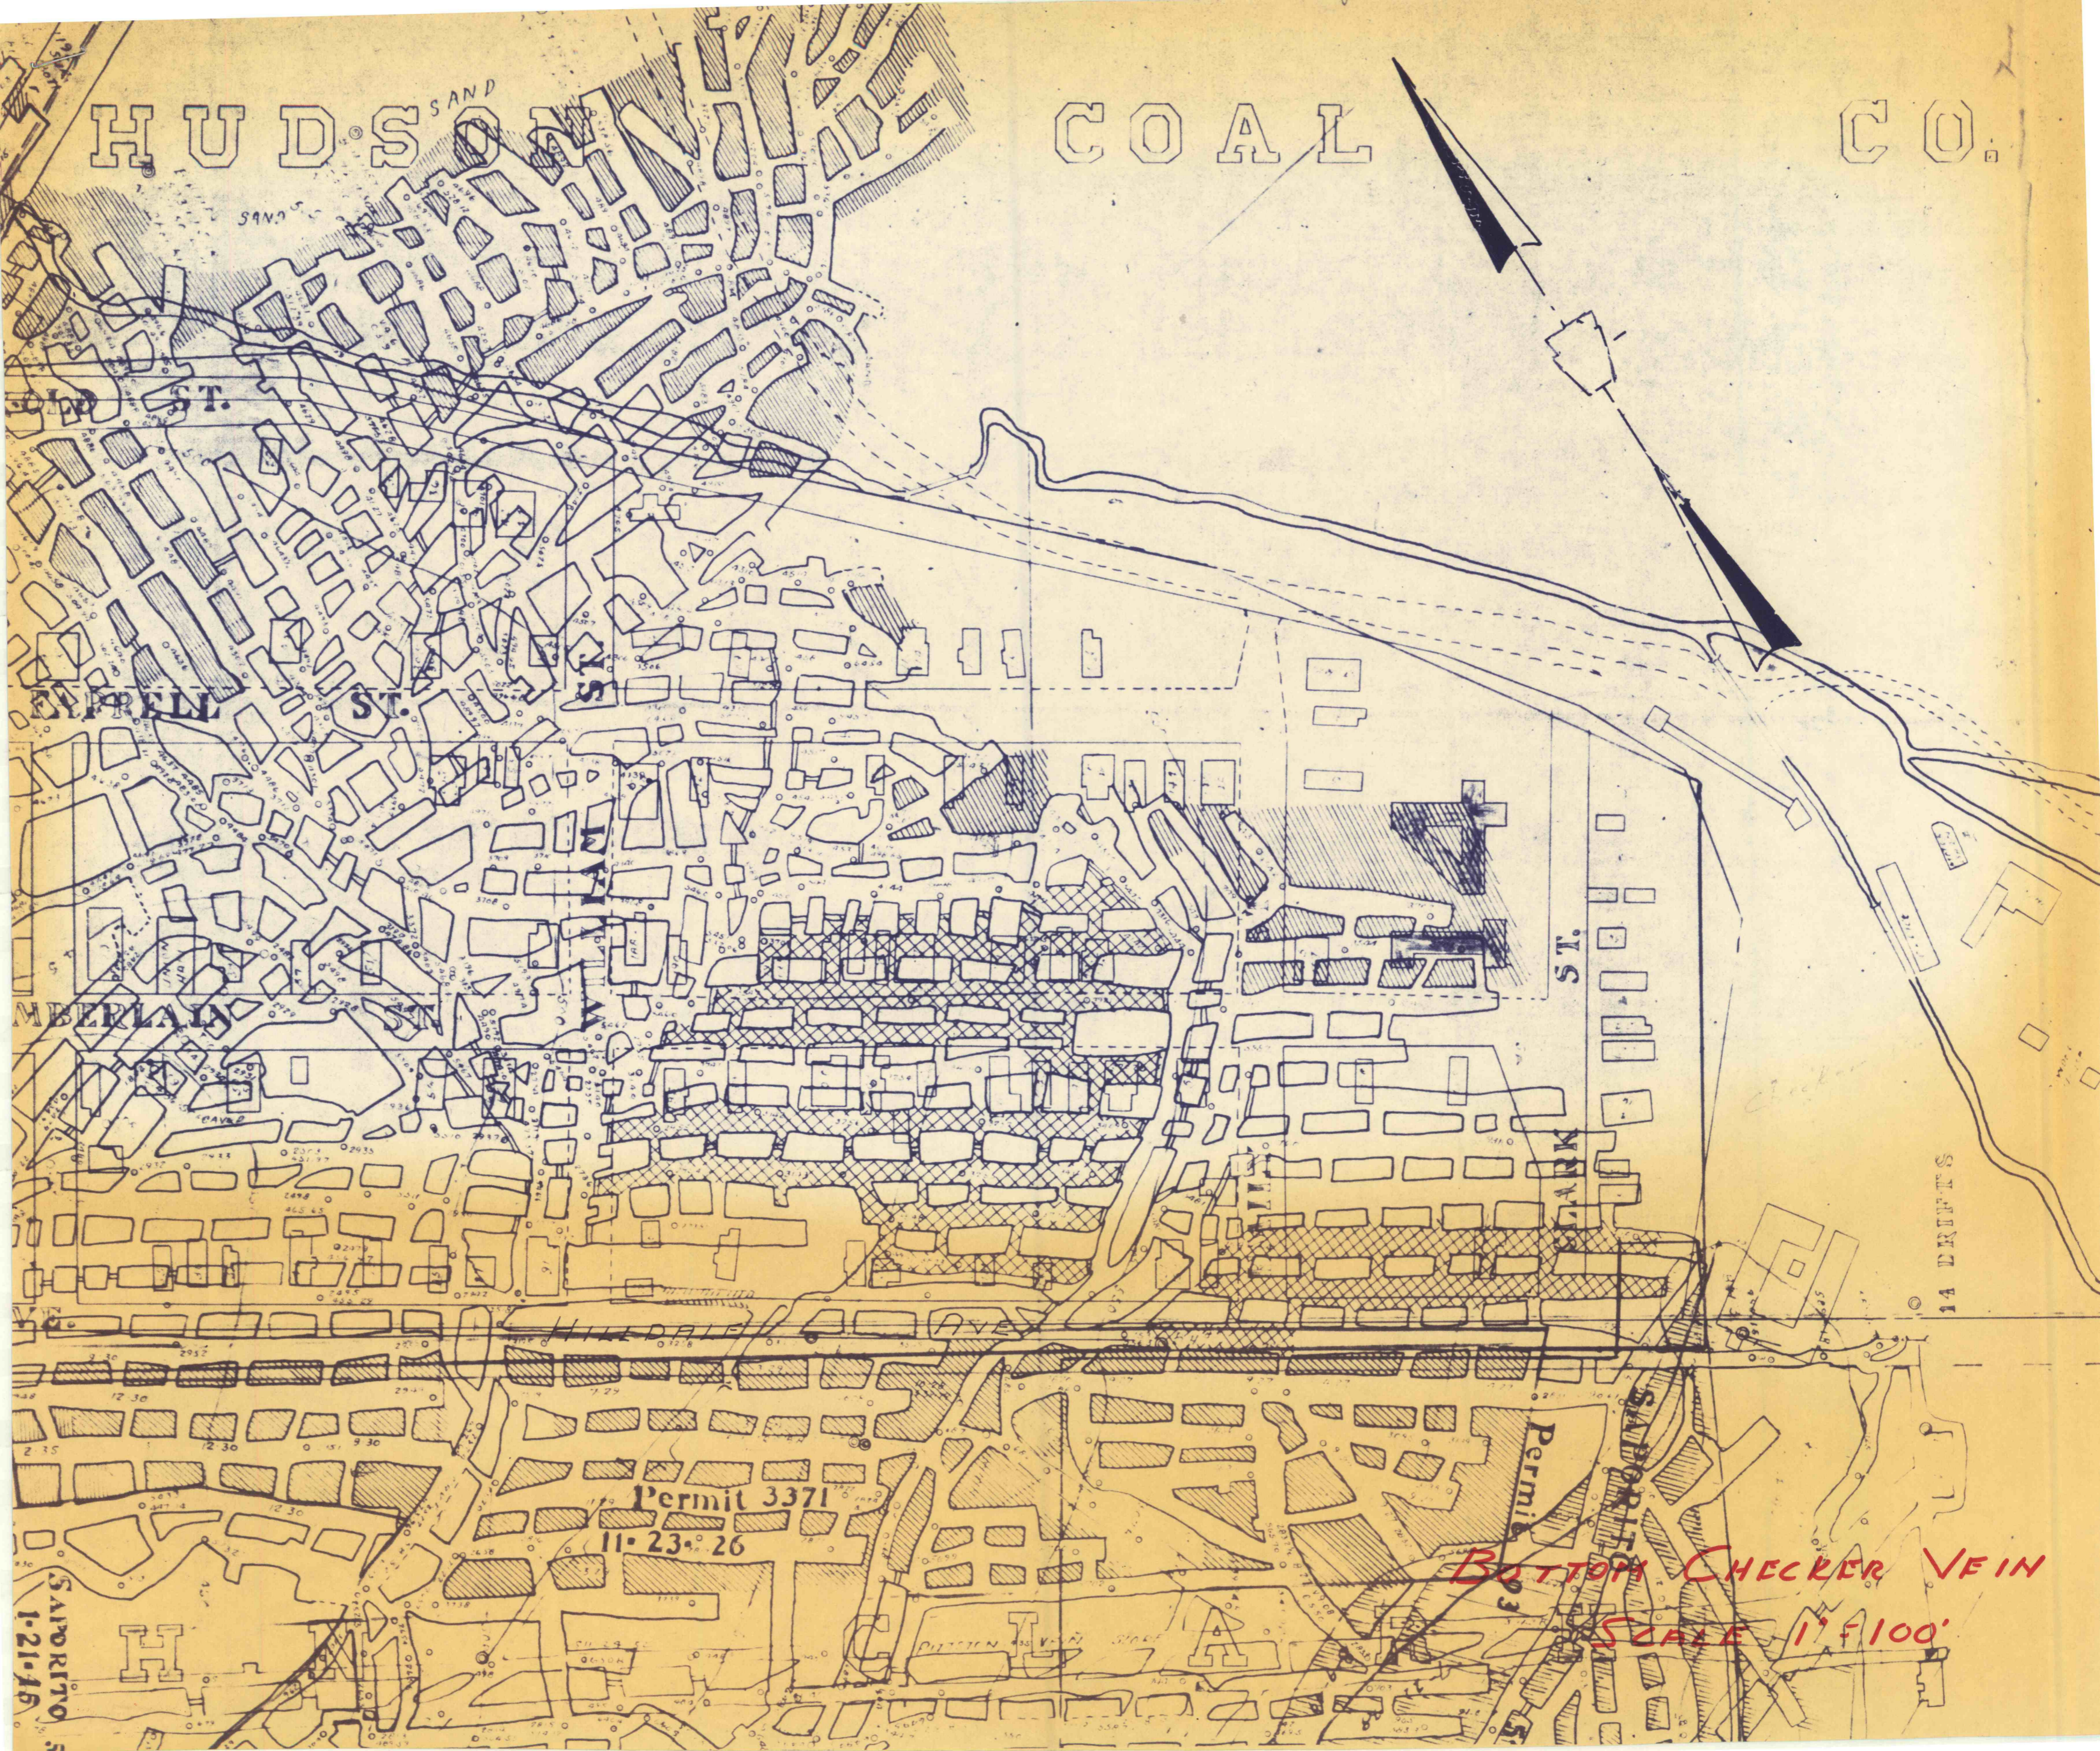


H U D S O N

C O A L

C O.

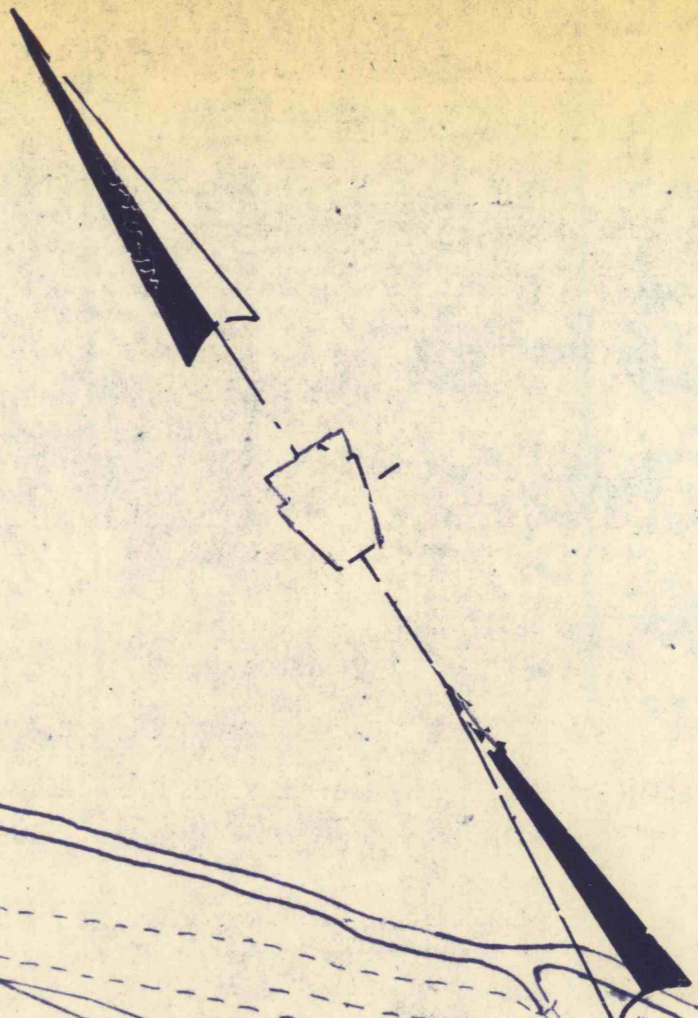

EXPRESS ST.

ST.

ST.

MARK

Permit 3371

11-23-26

*BOTTOM CHECKER VEIN*

*SCALE 1" = 100'*

14 DRIFTS

SAPORITO 1-21-16