


Curve No. 2  
 P.I. - 26+53  
 Δ - 3° 13'  
 R - 2000'  
 T - 56.16'  
 L - 112.28'

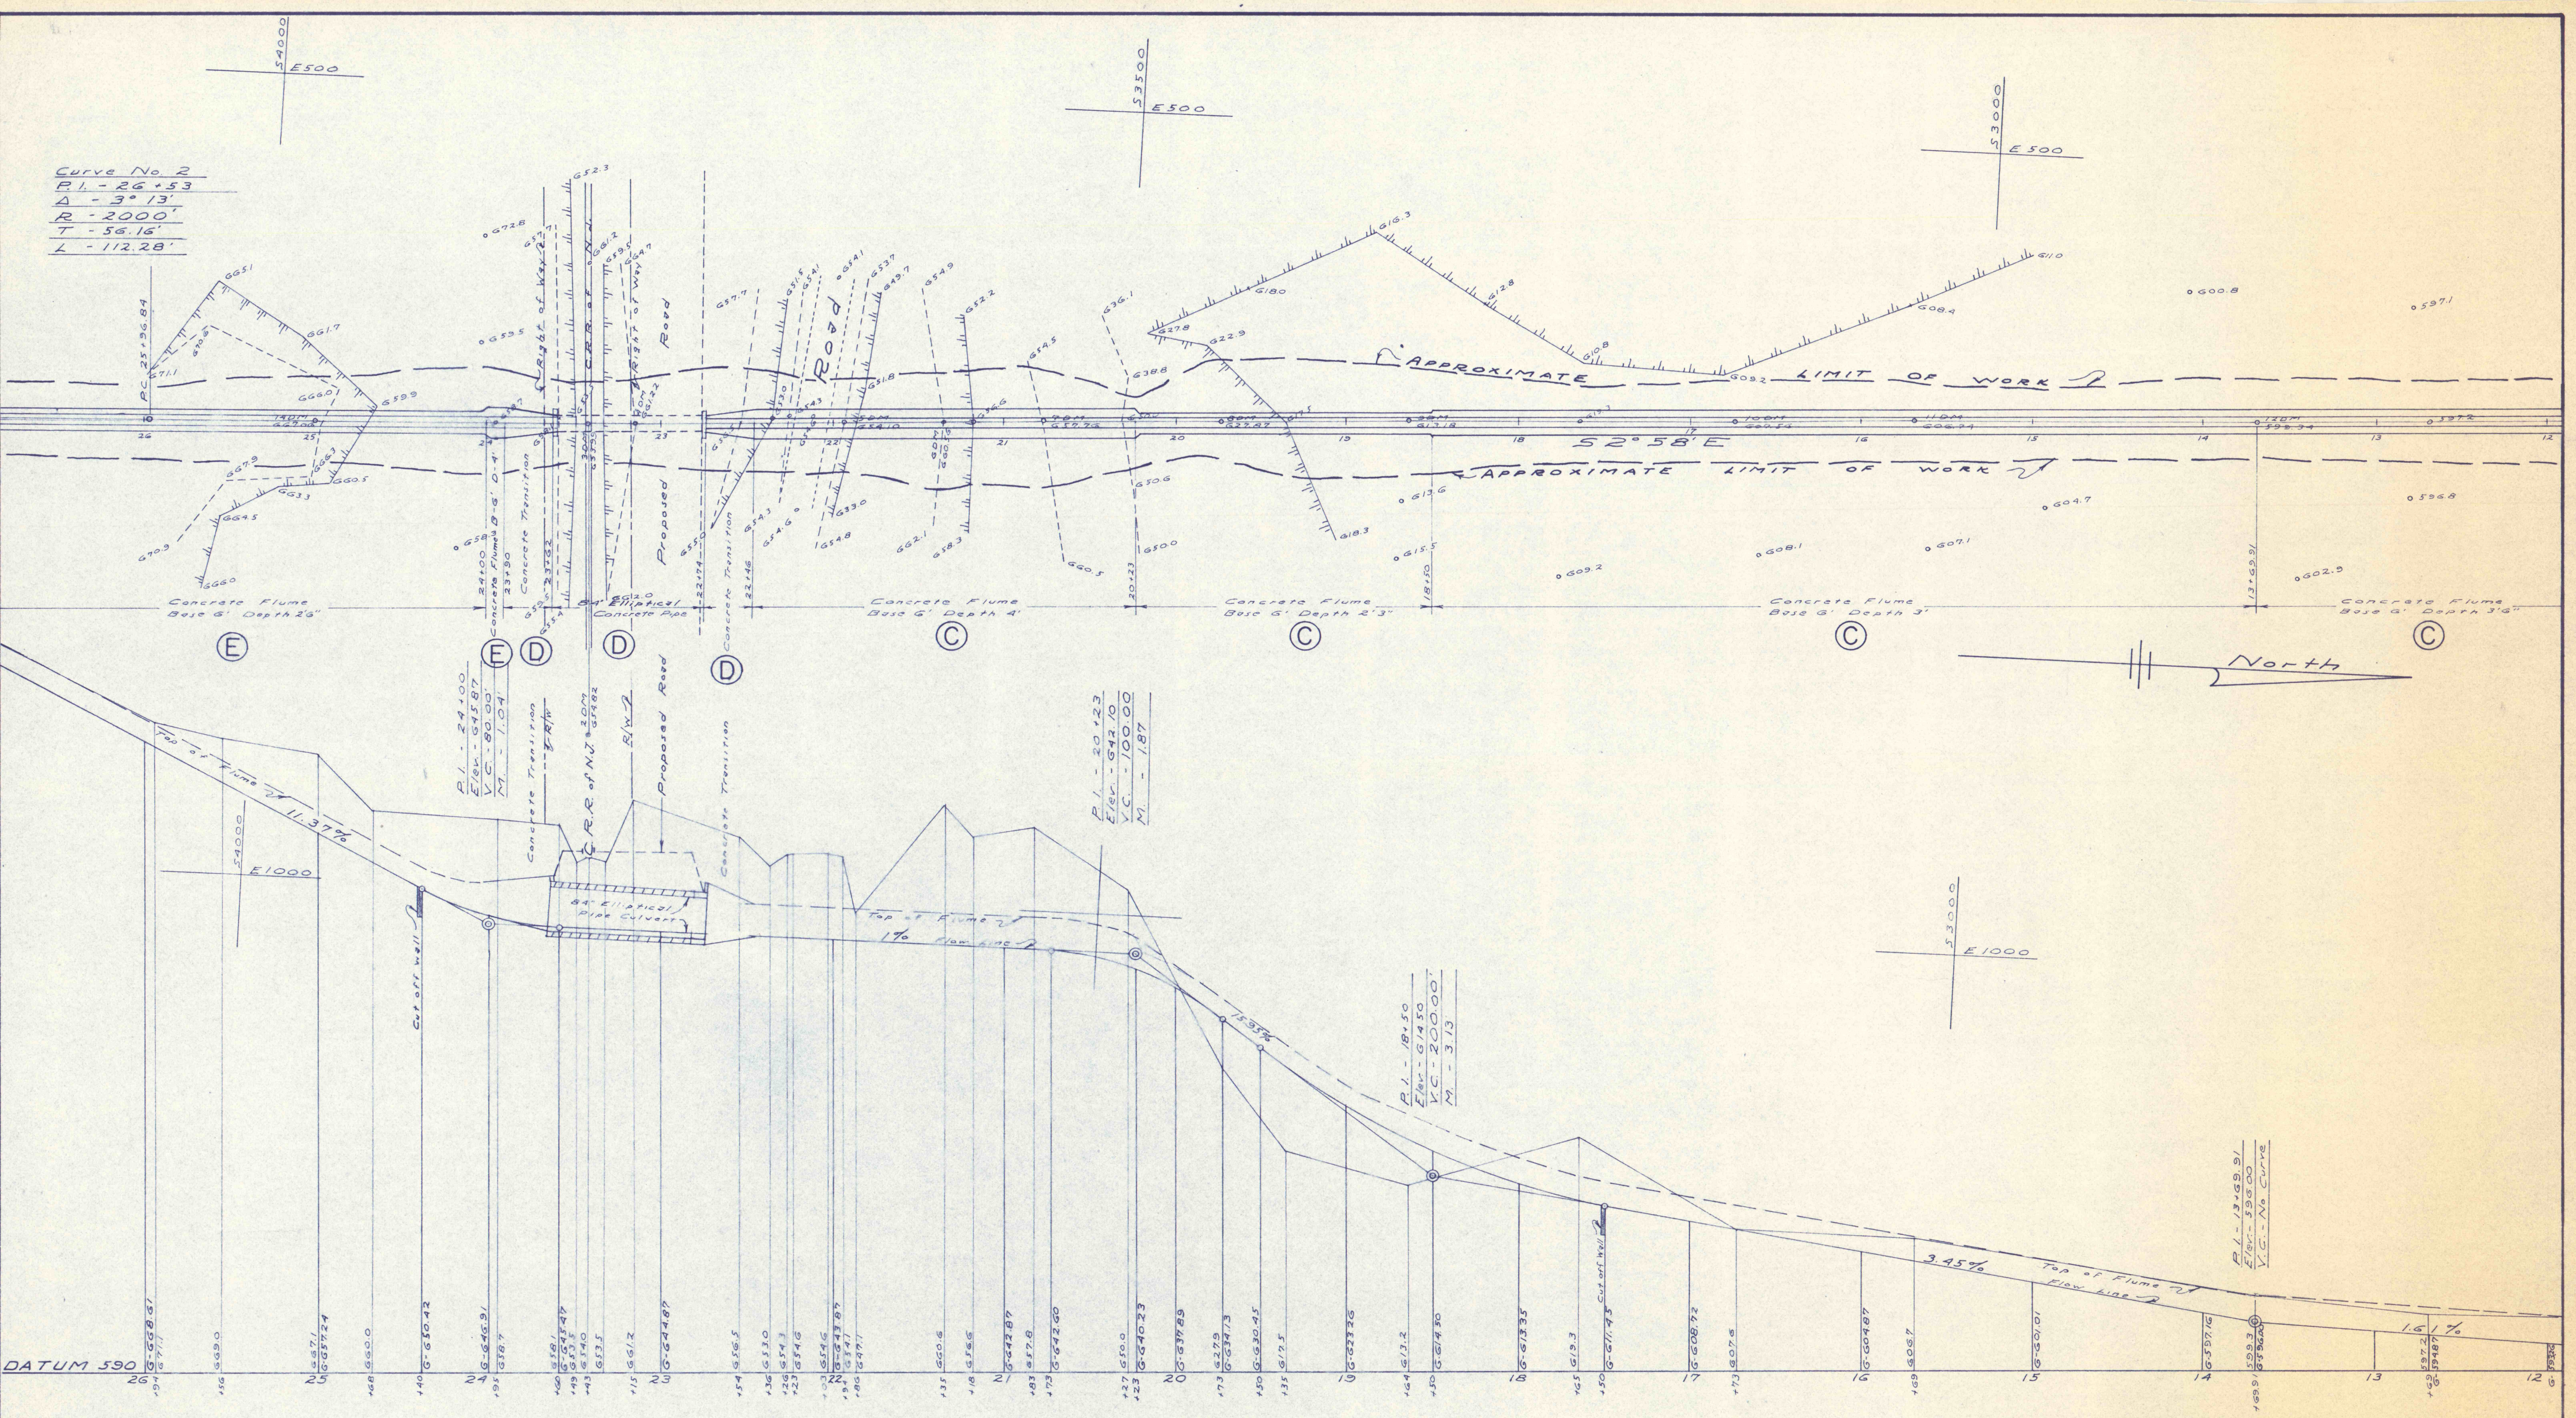

MAIN BRANCH SCALE: HOR. 1" = 50'  
 VERT. 1" = 10'

STREAM POLLUTION ABATEMENT PROJECT NO. SL-168  
 ESPY CREEK CHANNEL IMPROVEMENTS  
 NANTICOKE CITY, HANOVER & NEWPORT TOWNSHIPS, LUZ. CO., PA.  
 PENNA. DEPT. OF ENVIRONMENTAL RESOURCES  
 SCALE: As noted JANUARY 1971  
 Drawing No. 2 2 of 15