


EAST BRANCH. SCALE: HOR 1" = 50'
VERT. 1" = 10'

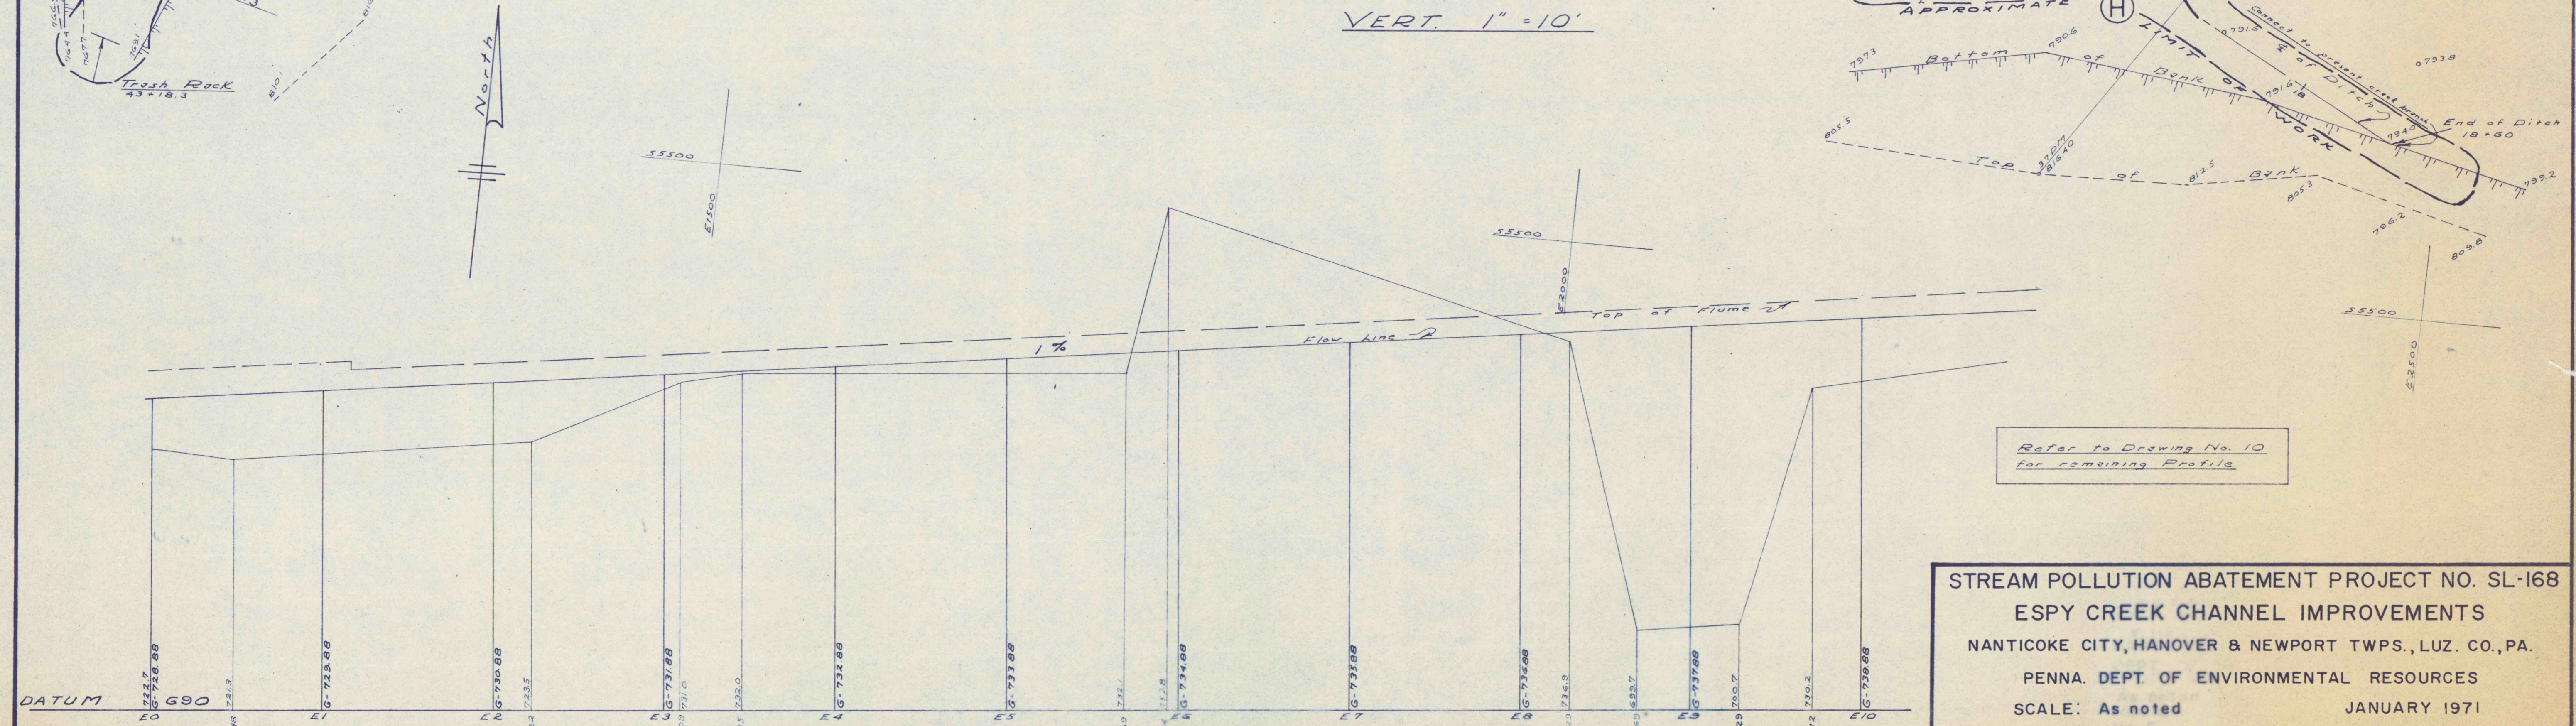

STREAM POLLUTION ABATEMENT PROJECT NO. SL-168
ESPY CREEK CHANNEL IMPROVEMENTS
 NANTICOKE CITY, HANOVER & NEWPORT TWP., LUZ. CO., PA.
 PENNA. DEPT. OF ENVIRONMENTAL RESOURCES
 SCALE: As noted
 Drawing No. 4

JANUARY 1971
 4 of 15