



60093

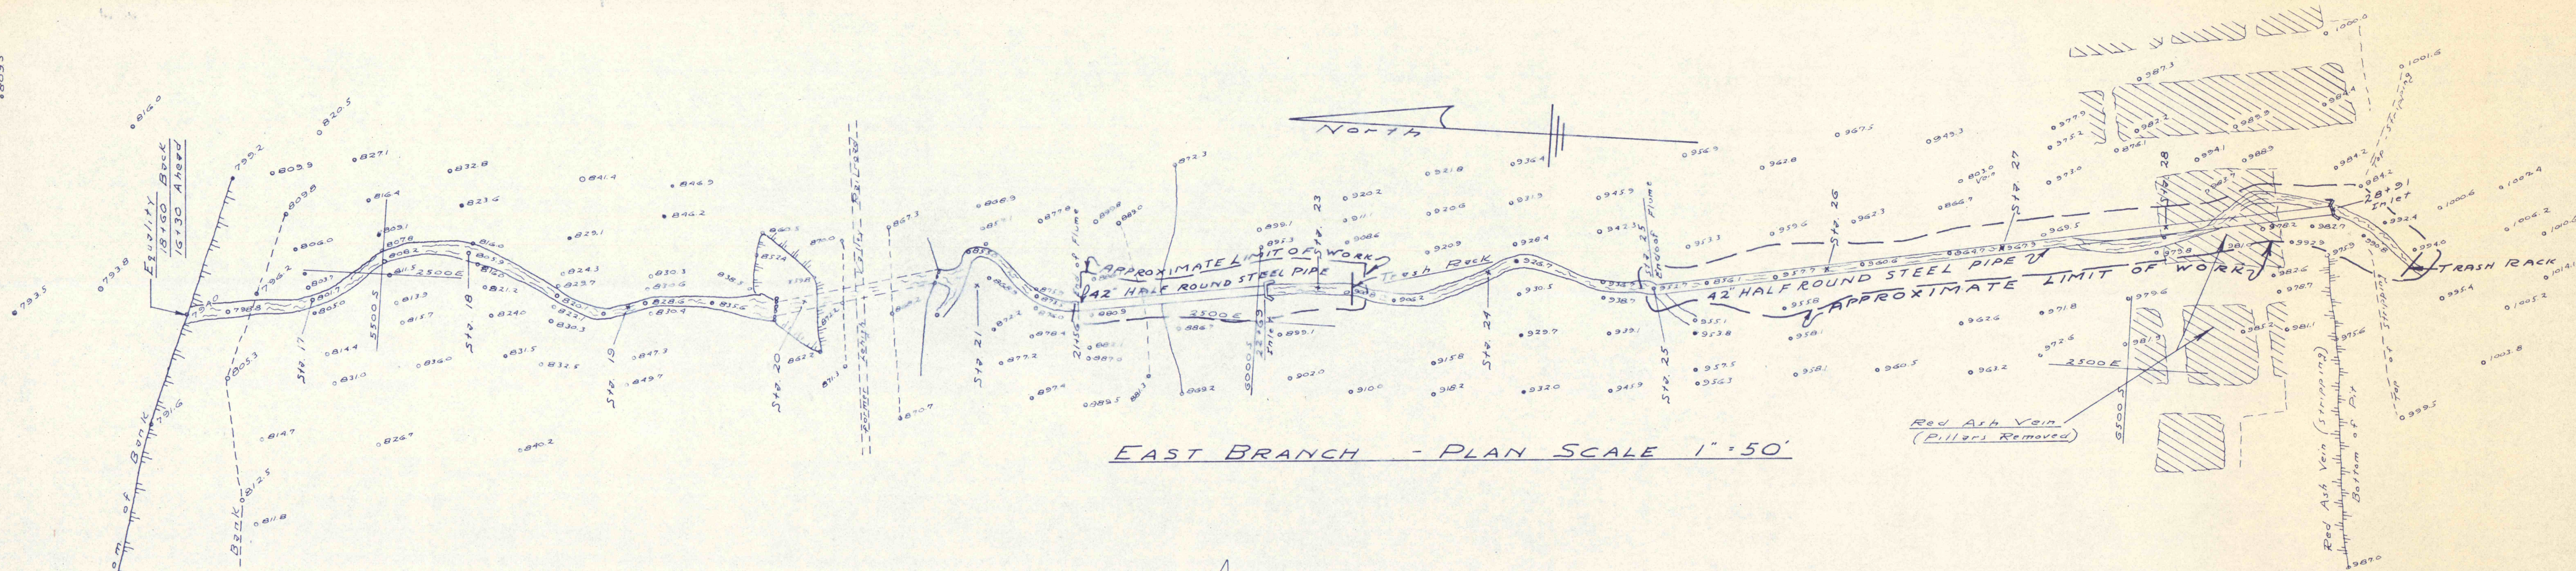

EAST BRANCH - PLAN SCALE 1" = 50'

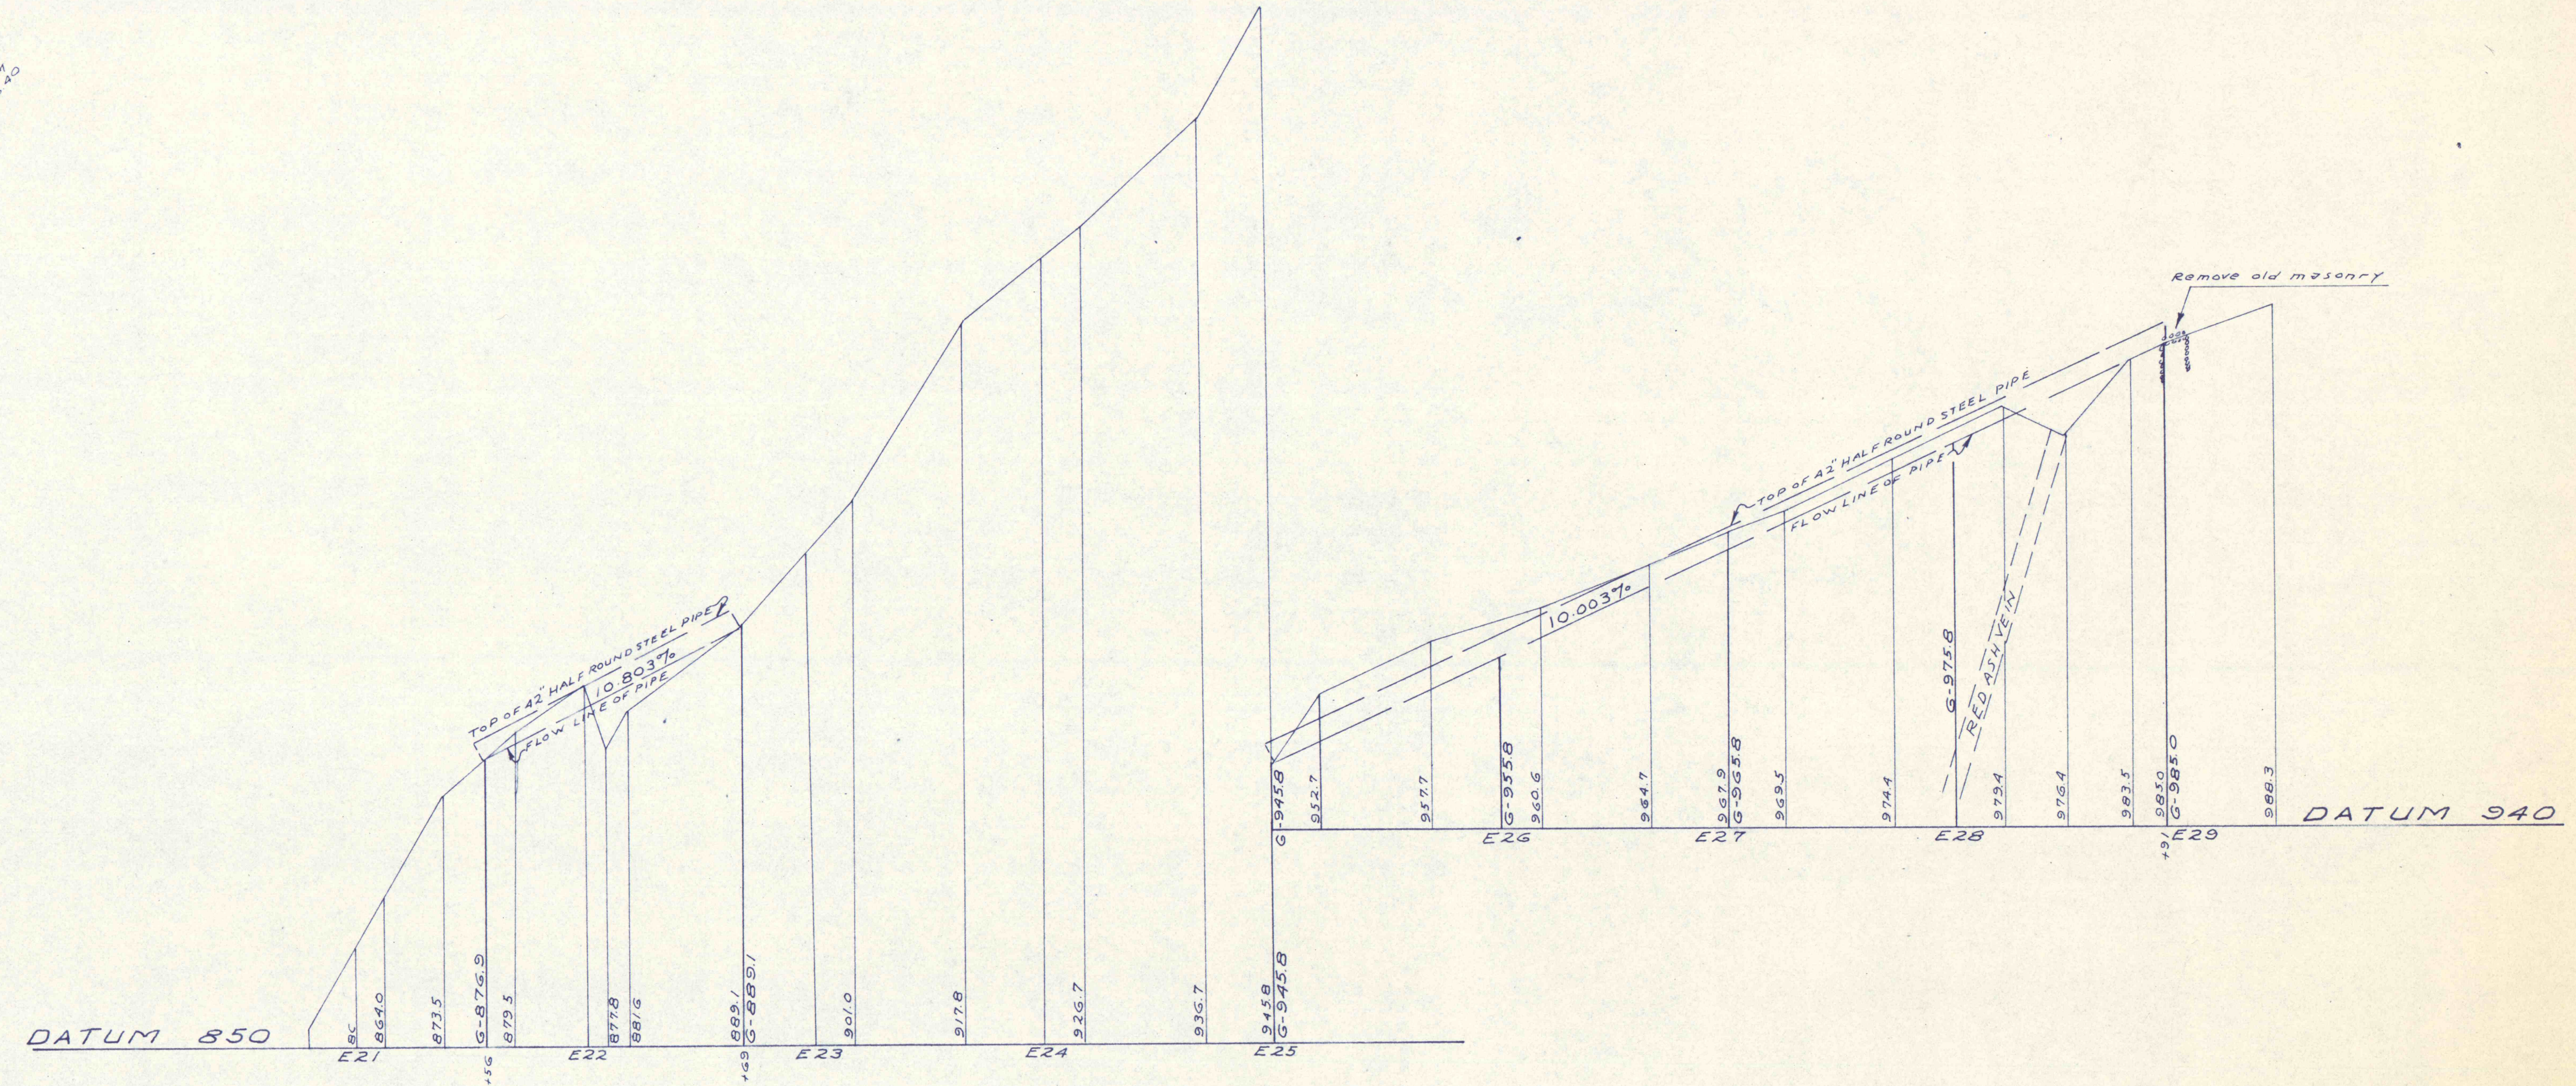

EAST BRANCH  
PROFILE ALONG  $\phi$  OF 42" HALF ROUND STEEL PIPE-LOOKING EAST. SCALE: HORI: 50' VERT. 1" = 10'

STREAM POLLUTION ABATEMENT PROJECT NO. SL-168  
 ESPY CREEK CHANNEL IMPROVEMENTS  
 NANTICOKE CITY, HANOVER & NEWPORT TWPS., LUZ. CO., PA.  
 PENNA. DEPT. OF ENVIRONMENTAL RESOURCES  
 SCALE: As noted  
 Drawing No. 5

JANUARY 1971  
 5 of 15