


Handwritten marks and symbols at the top left corner.

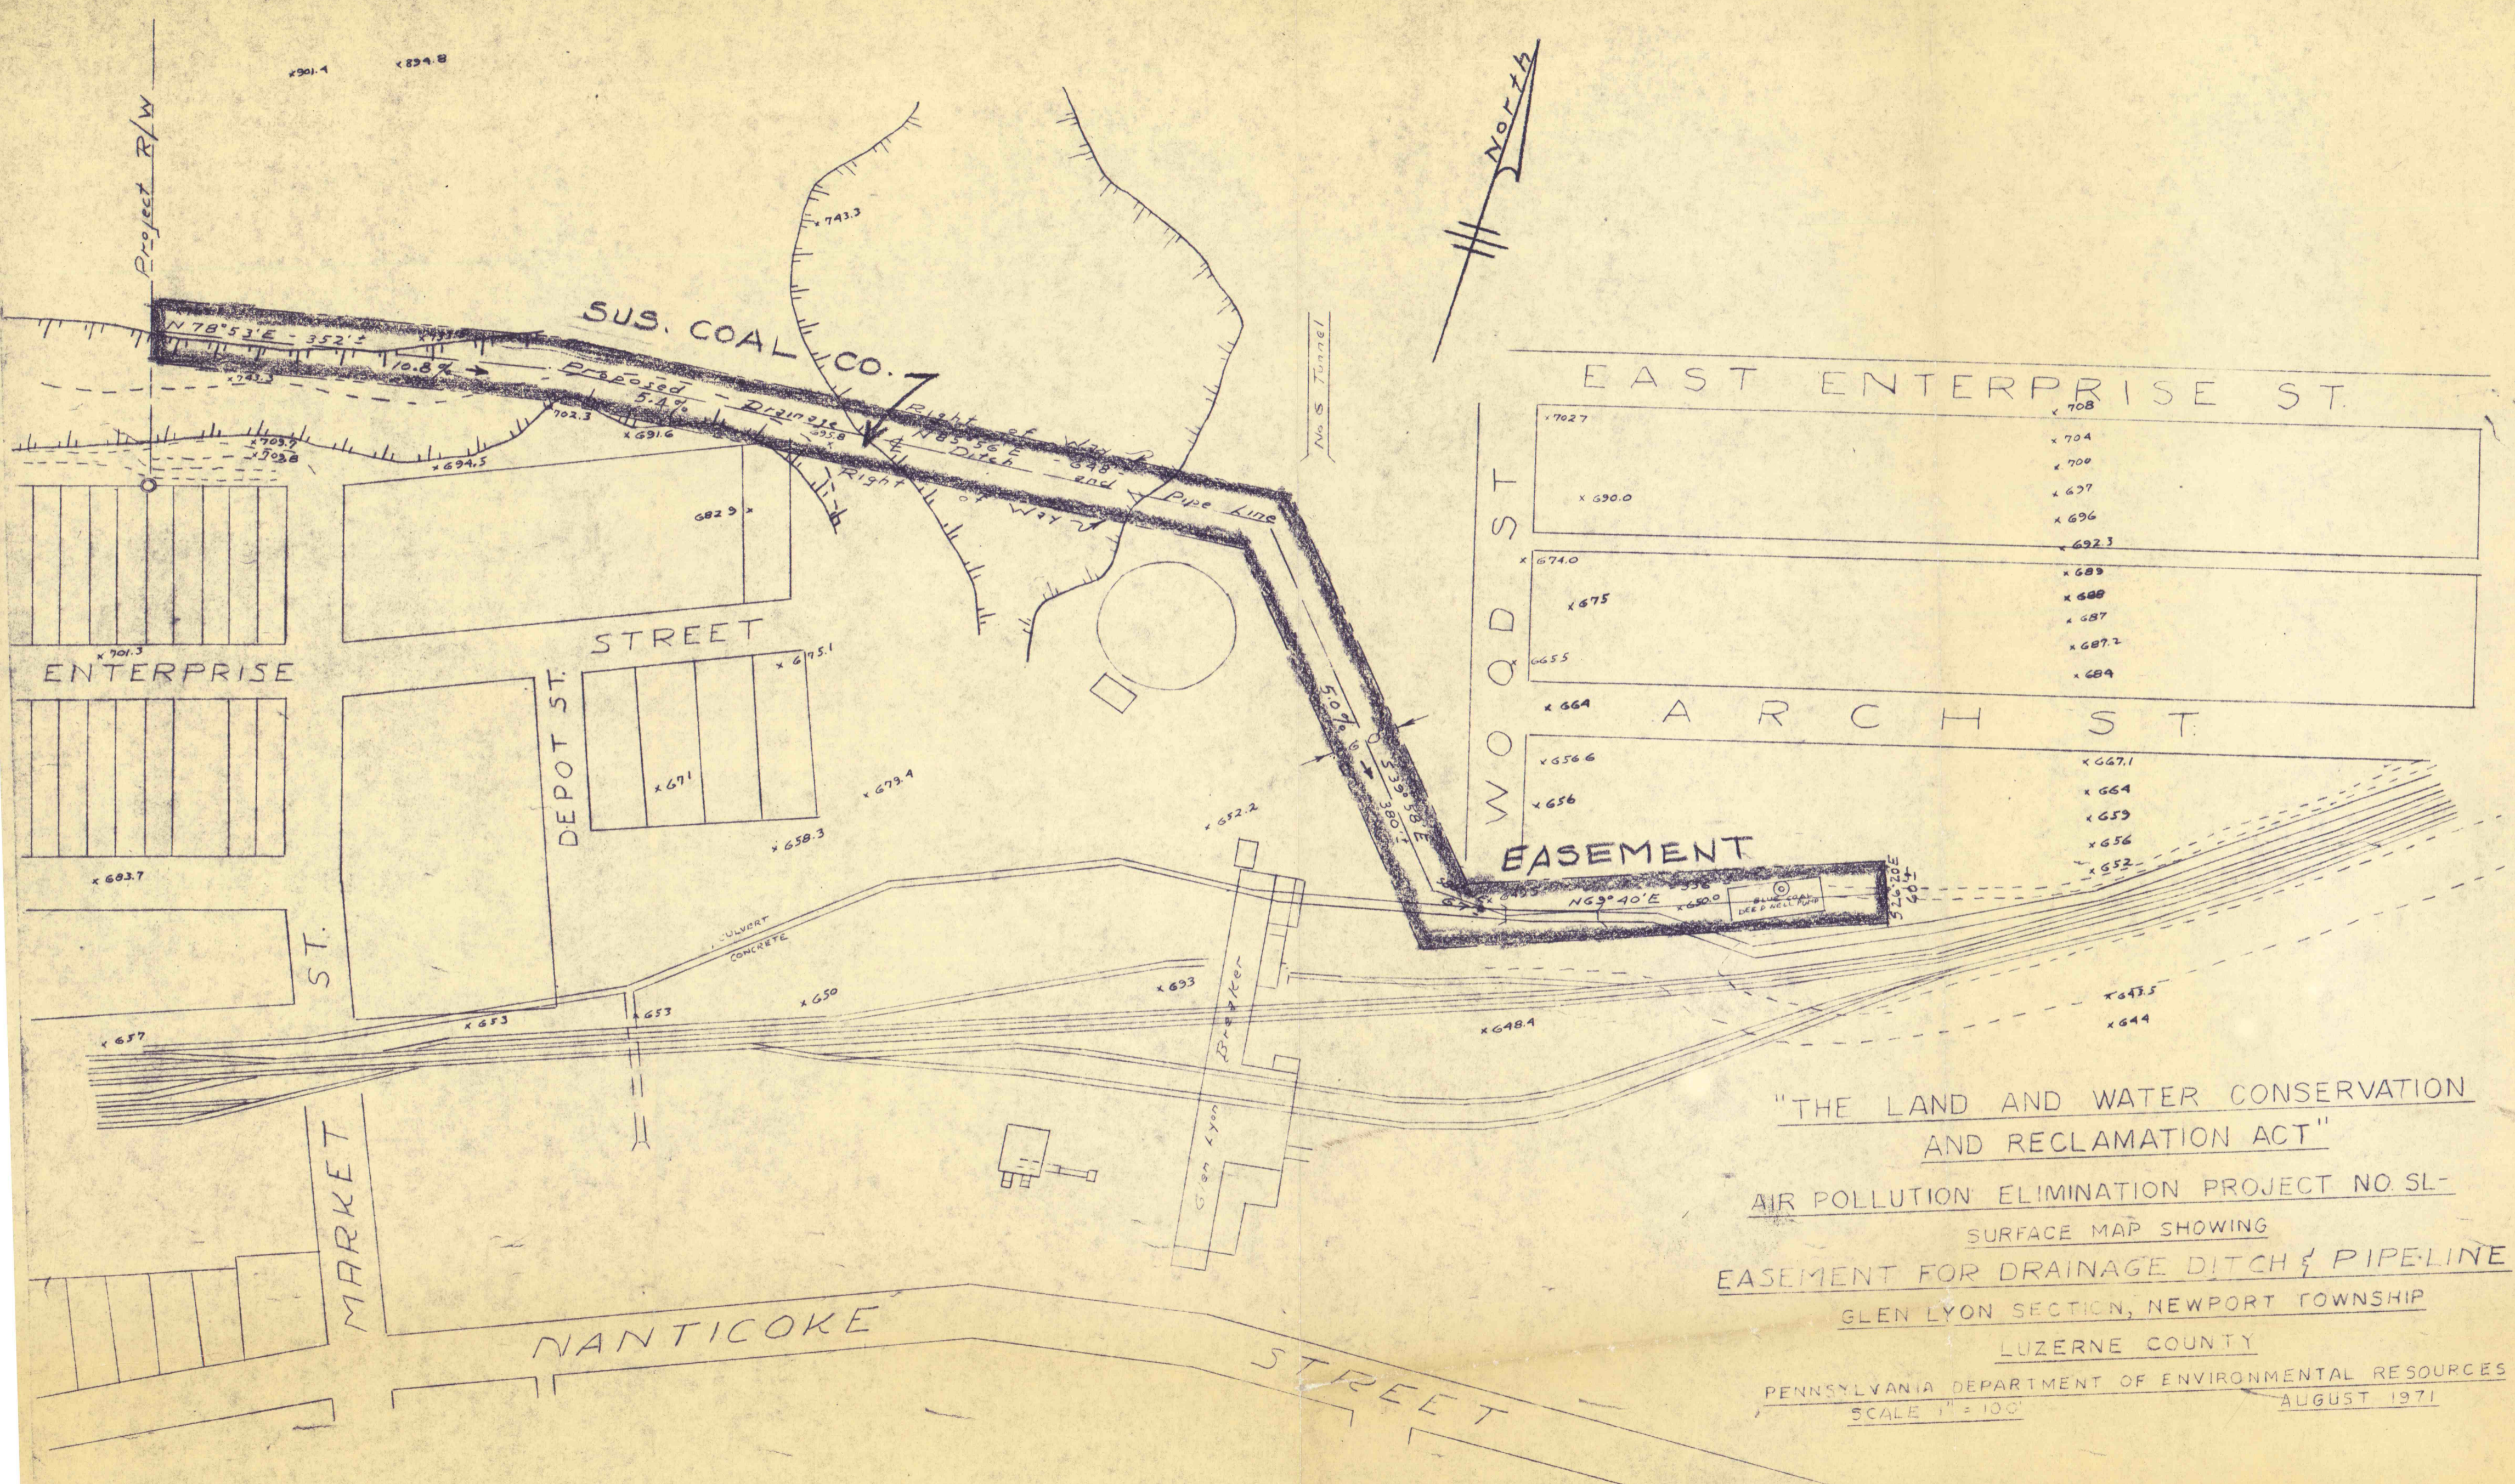

"THE LAND AND WATER CONSERVATION
AND RECLAMATION ACT"
AIR POLLUTION ELIMINATION PROJECT NO. SL-
SURFACE MAP SHOWING
EASEMENT FOR DRAINAGE DITCH & PIPELINE
GLEN LYON SECTION, NEWPORT TOWNSHIP
LUZERNE COUNTY
PENNSYLVANIA DEPARTMENT OF ENVIRONMENTAL RESOURCES
SCALE 1" = 100' AUGUST 1971