



SITE PLAN
Scale: 1in. = 2000ft.

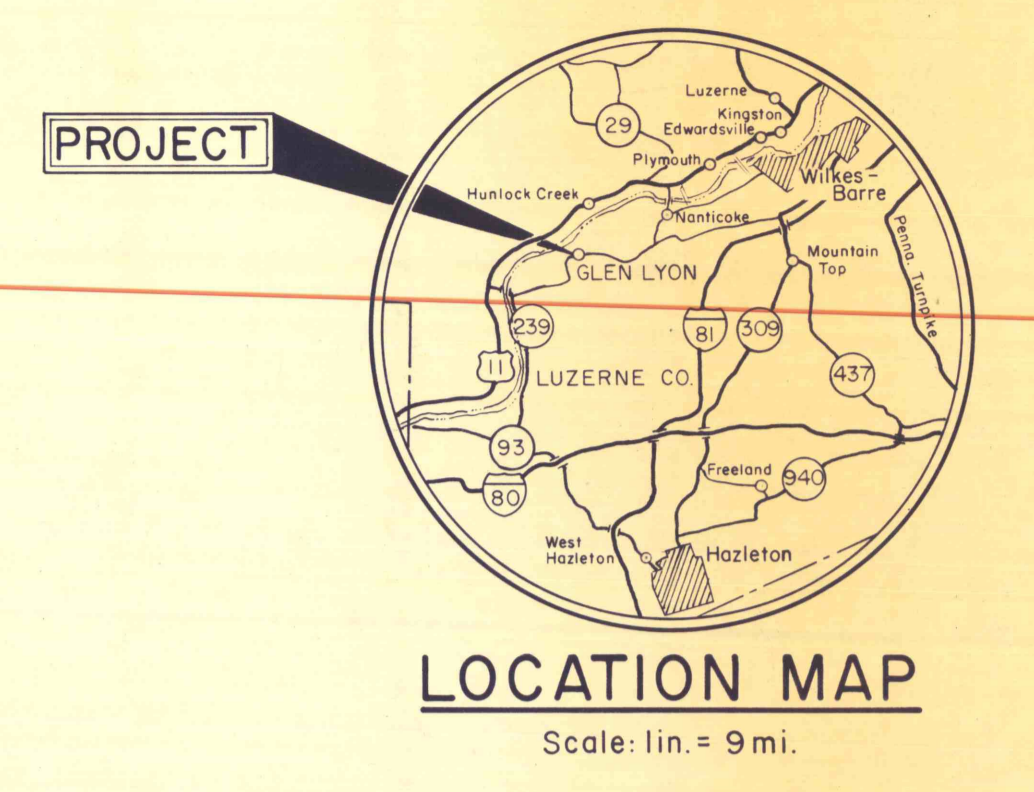

LOCATION MAP
Scale: 1in. = 9mi.

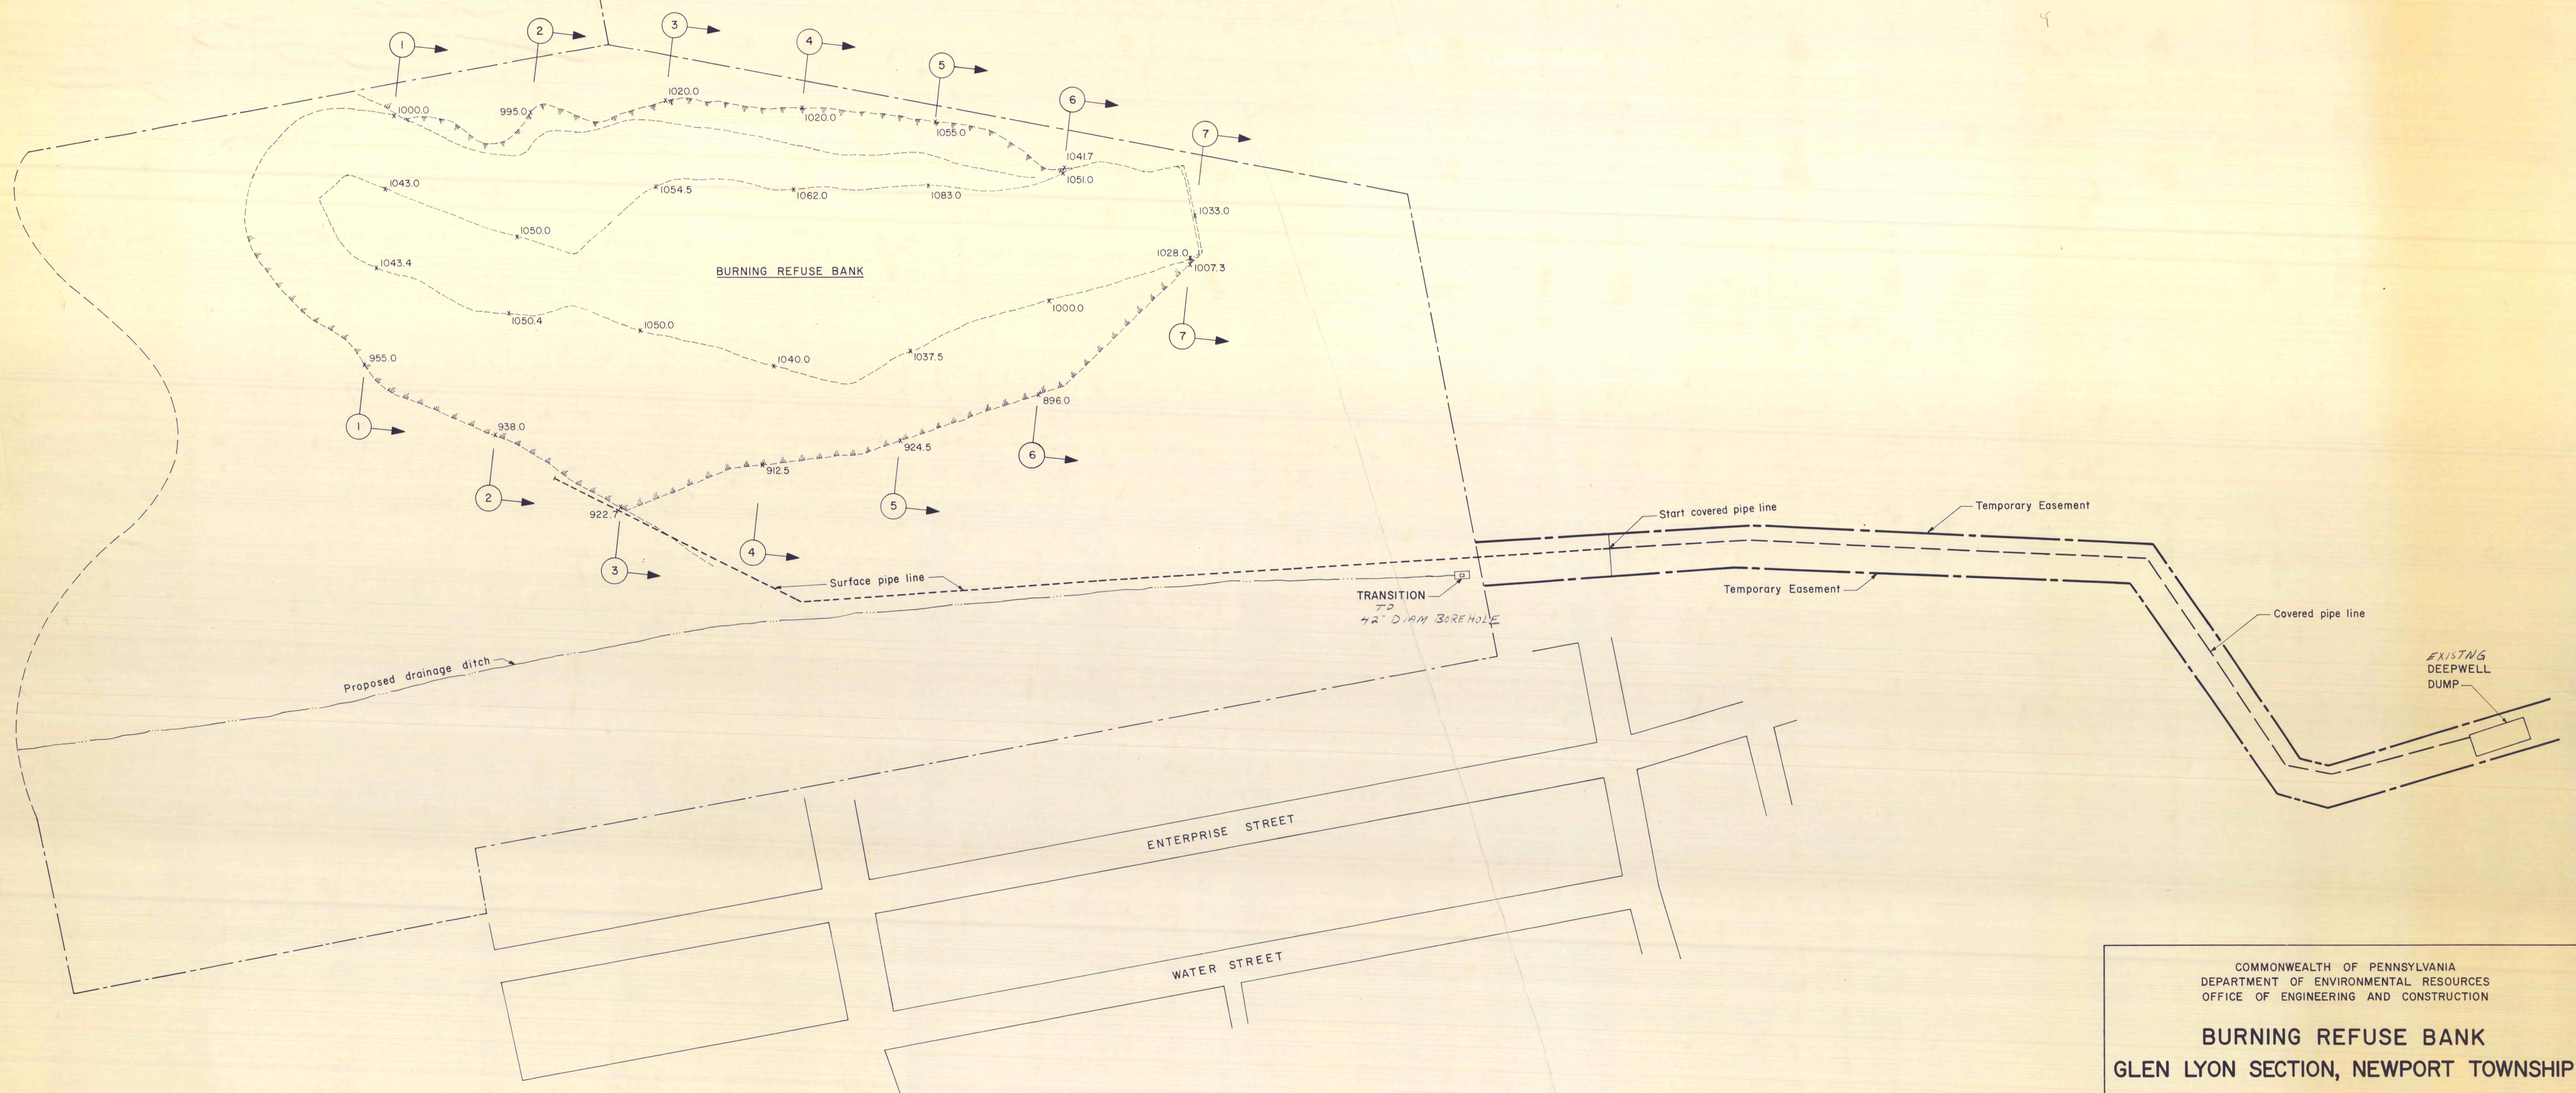

PLAN
Scale: 1in. = 100ft.

COMMONWEALTH OF PENNSYLVANIA
DEPARTMENT OF ENVIRONMENTAL RESOURCES
OFFICE OF ENGINEERING AND CONSTRUCTION

**BURNING REFUSE BANK
GLEN LYON SECTION, NEWPORT TOWNSHIP
SURFACE MAP**

LUZERNE COUNTY, PENNSYLVANIA

DESIGNED	DATE	REVISION	REV.	CHK.	APPR.	GROUP LEADER	DISTRICT ENGINEER	DATE
DRAWN							DIRECTOR	1973
SUBM.							DIRECTOR	
RECOM.							BUREAU OF CONSTR.	
APPR.							DEPUTY SECRETARY	
							OF ENGR. - CONST.	