


PHASE IV

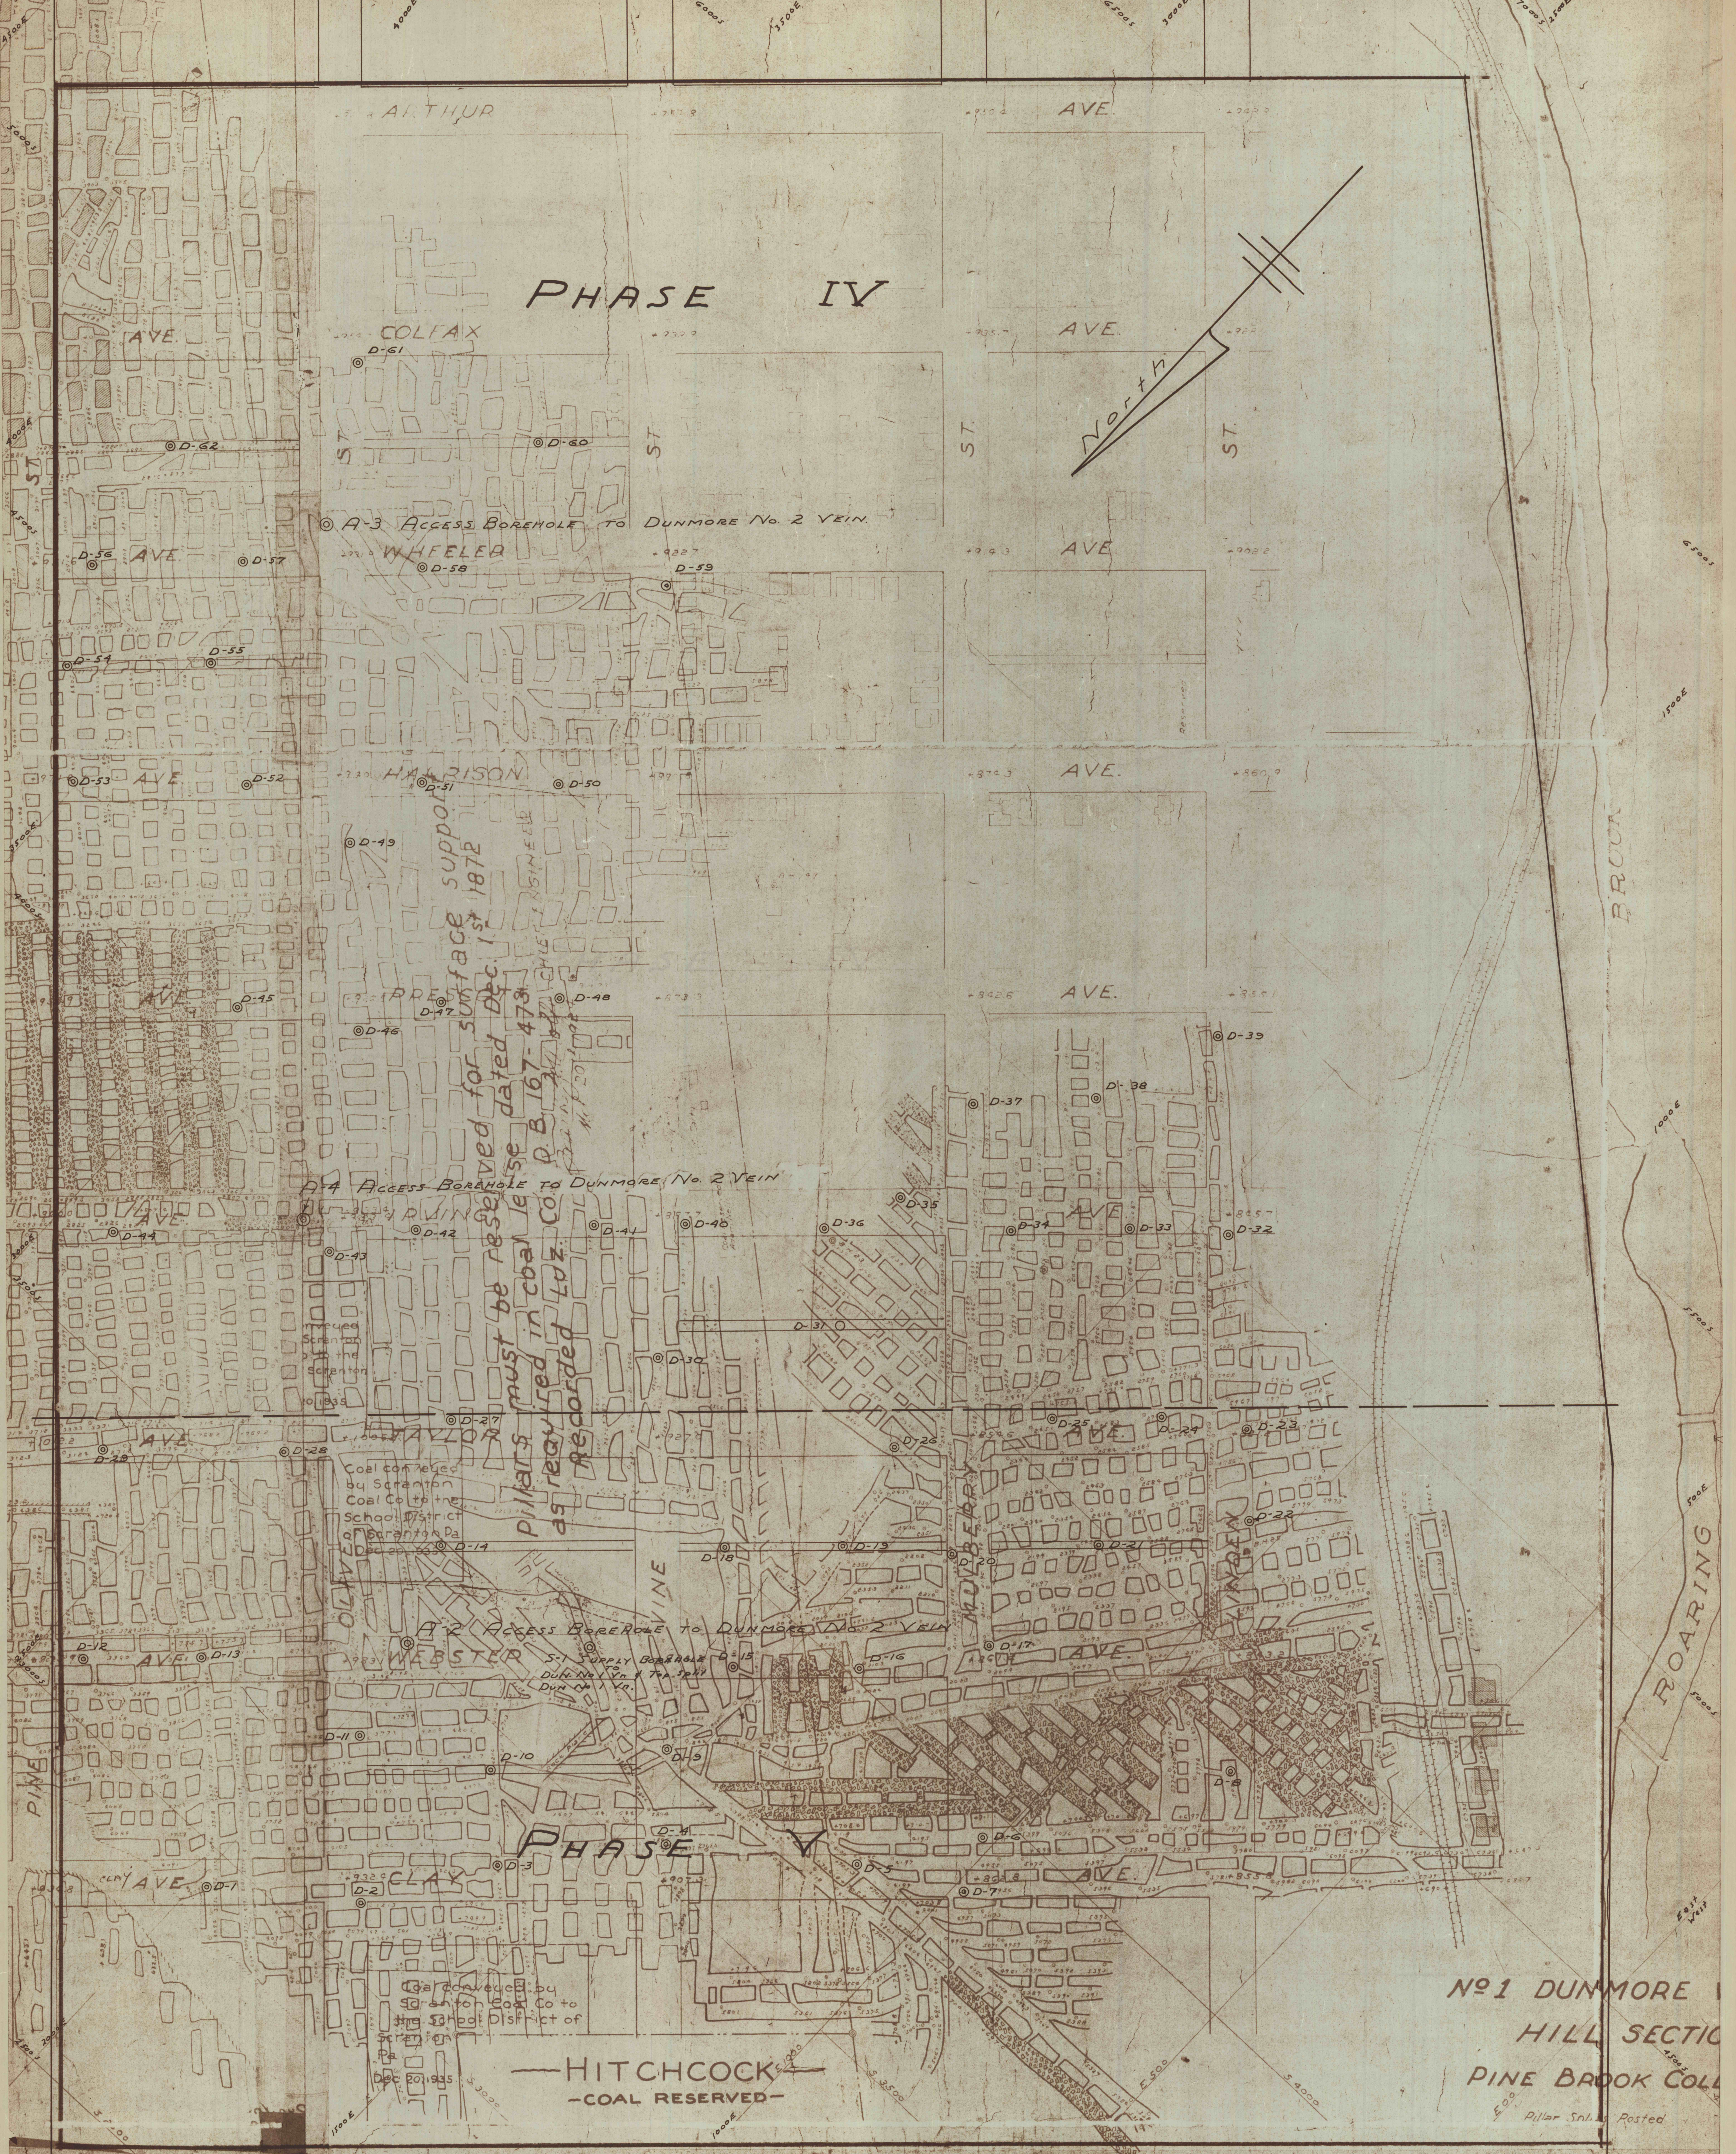

No. 1 DUNMORE VEIN  
HILL SECTION  
PINE BROOK COLLIERIES  
Pillar Sinks Rosted

MAP SHOWING  
NO. 1 DUNMORE VEIN  
PROPOSED FLUSHING AREA (PHASES IV - V)  
IN CERTAIN PORTIONS OF THE ABANDONED PINE BROOK MINE  
HILL SECTION OF THE CITY OF SCRANTON  
LACKAWANNA COUNTY PENNSYLVANIA  
APPALACHIAN REGIONAL DEVELOPMENT ACT OF 1965  
MINING AREA RESTORATION  
APPALACHIAN SUBSIDENCE PROJECT NO.  
PENNSYLVANIA DEPARTMENT OF ENVIRONMENTAL RESOURCES  
SCALE 1" = 100'  
AUGUST 1972  
EXHIBIT D

- LEGEND  
C - Clark Vein  
T - Top Split Dunmore No. 1 Vein  
D - Dunmore No. 1 Vein  
D<sub>2</sub> - Dunmore No. 2 Vein  
S - Supply Borehole  
A - Access Borehole