


THE
DUNMORE NO.
TOP SPLIT

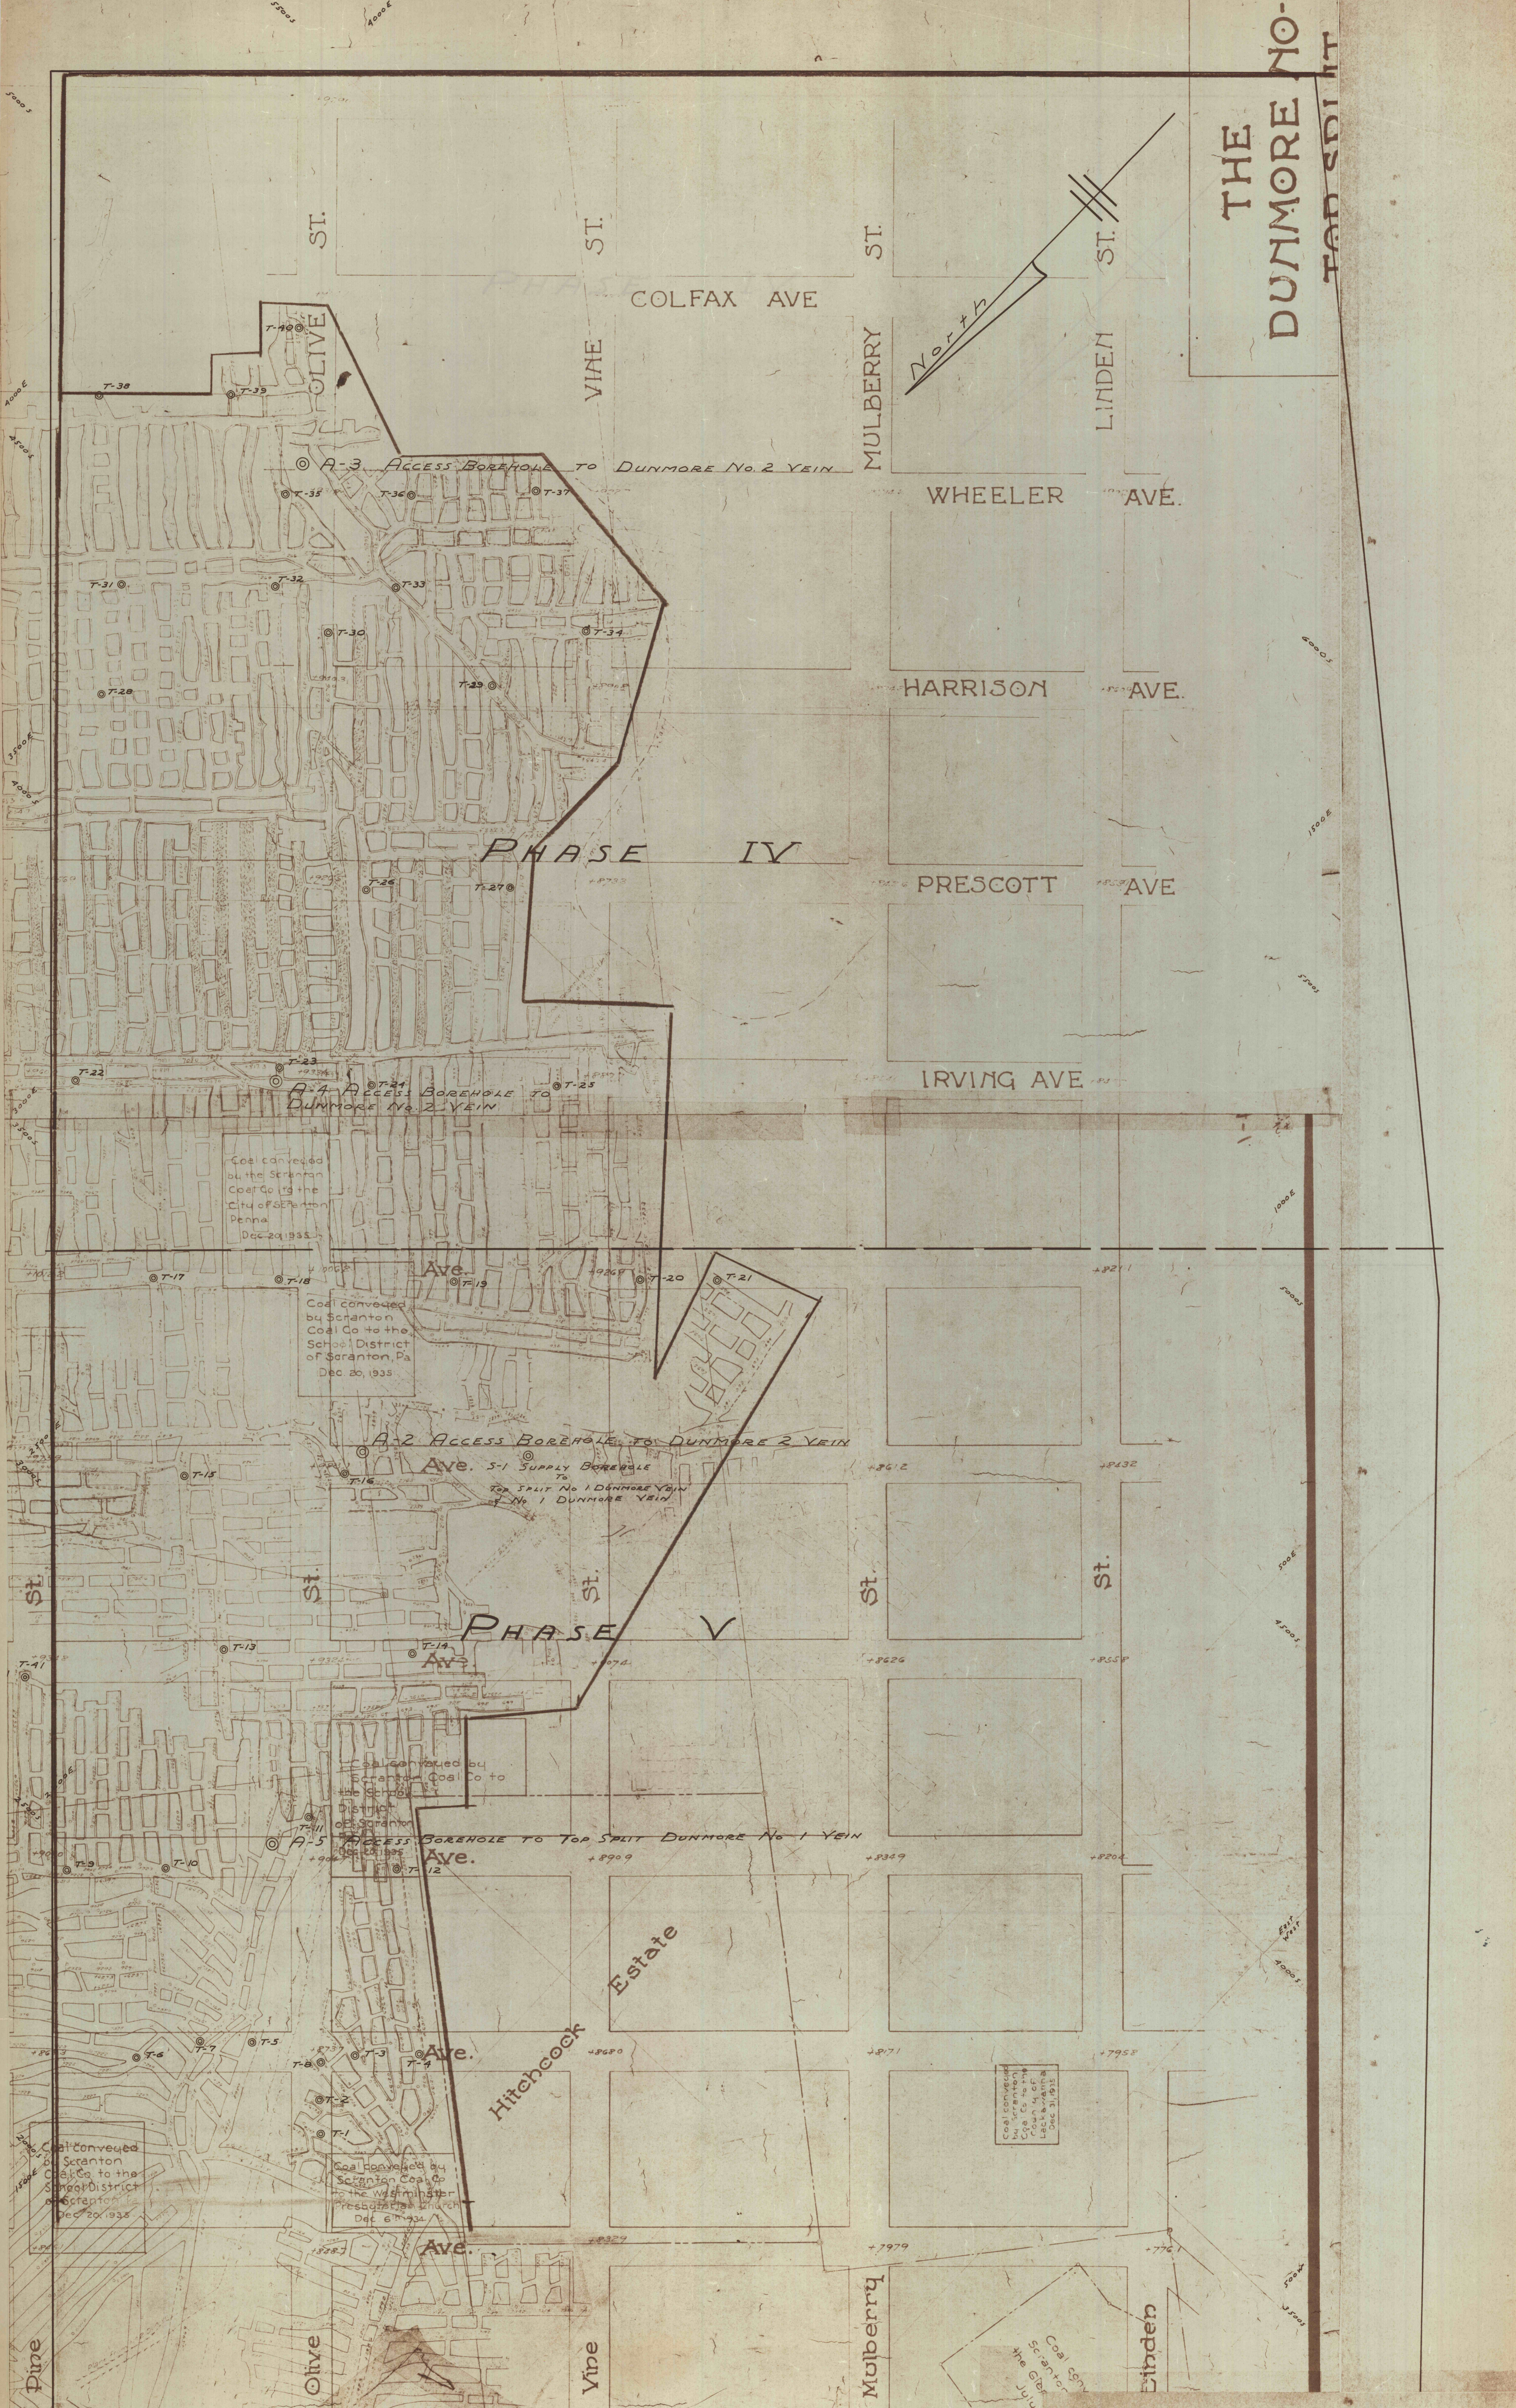

LEGEND
 C - Clark Vein
 T - Top Split Dunmore No. 1 Vein
 D - Dunmore No. 1 Vein
 D₂ - Dunmore No. 2 Vein
 S - Supply Borehole
 A - Access Borehole

MAP SHOWING
 TOP SPLIT NO 1 DUNMORE VEIN
 PROPOSED FLUSHING AREA (PHASES IV - V)
 IN CERTAIN PORTIONS OF THE ABANDONED PINE BROOK MINE
 HILL SECTION OF THE CITY OF SCRANTON,
 LACKAWANNA COUNTY PENNSYLVANIA
 APPALACHIAN REGIONAL DEVELOPMENT ACT OF 1965
 MINING AREA RESTORATION
 APPALACHIAN SUBSIDENCE PROJECT NO.
 PENNSYLVANIA DEPARTMENT OF ENVIRONMENTAL RESOURCES
 SCALE 1" = 100'
 AUGUST 1972

EXHIBIT C