


- LEGEND**
- Nos. 1 thru 34 existing bore holes.
 - Nos. 34 thru 44 monitoring bore holes to be drilled under this contract.
 - Nos. 1A thru 7A injection bore holes to be drilled under this contract.

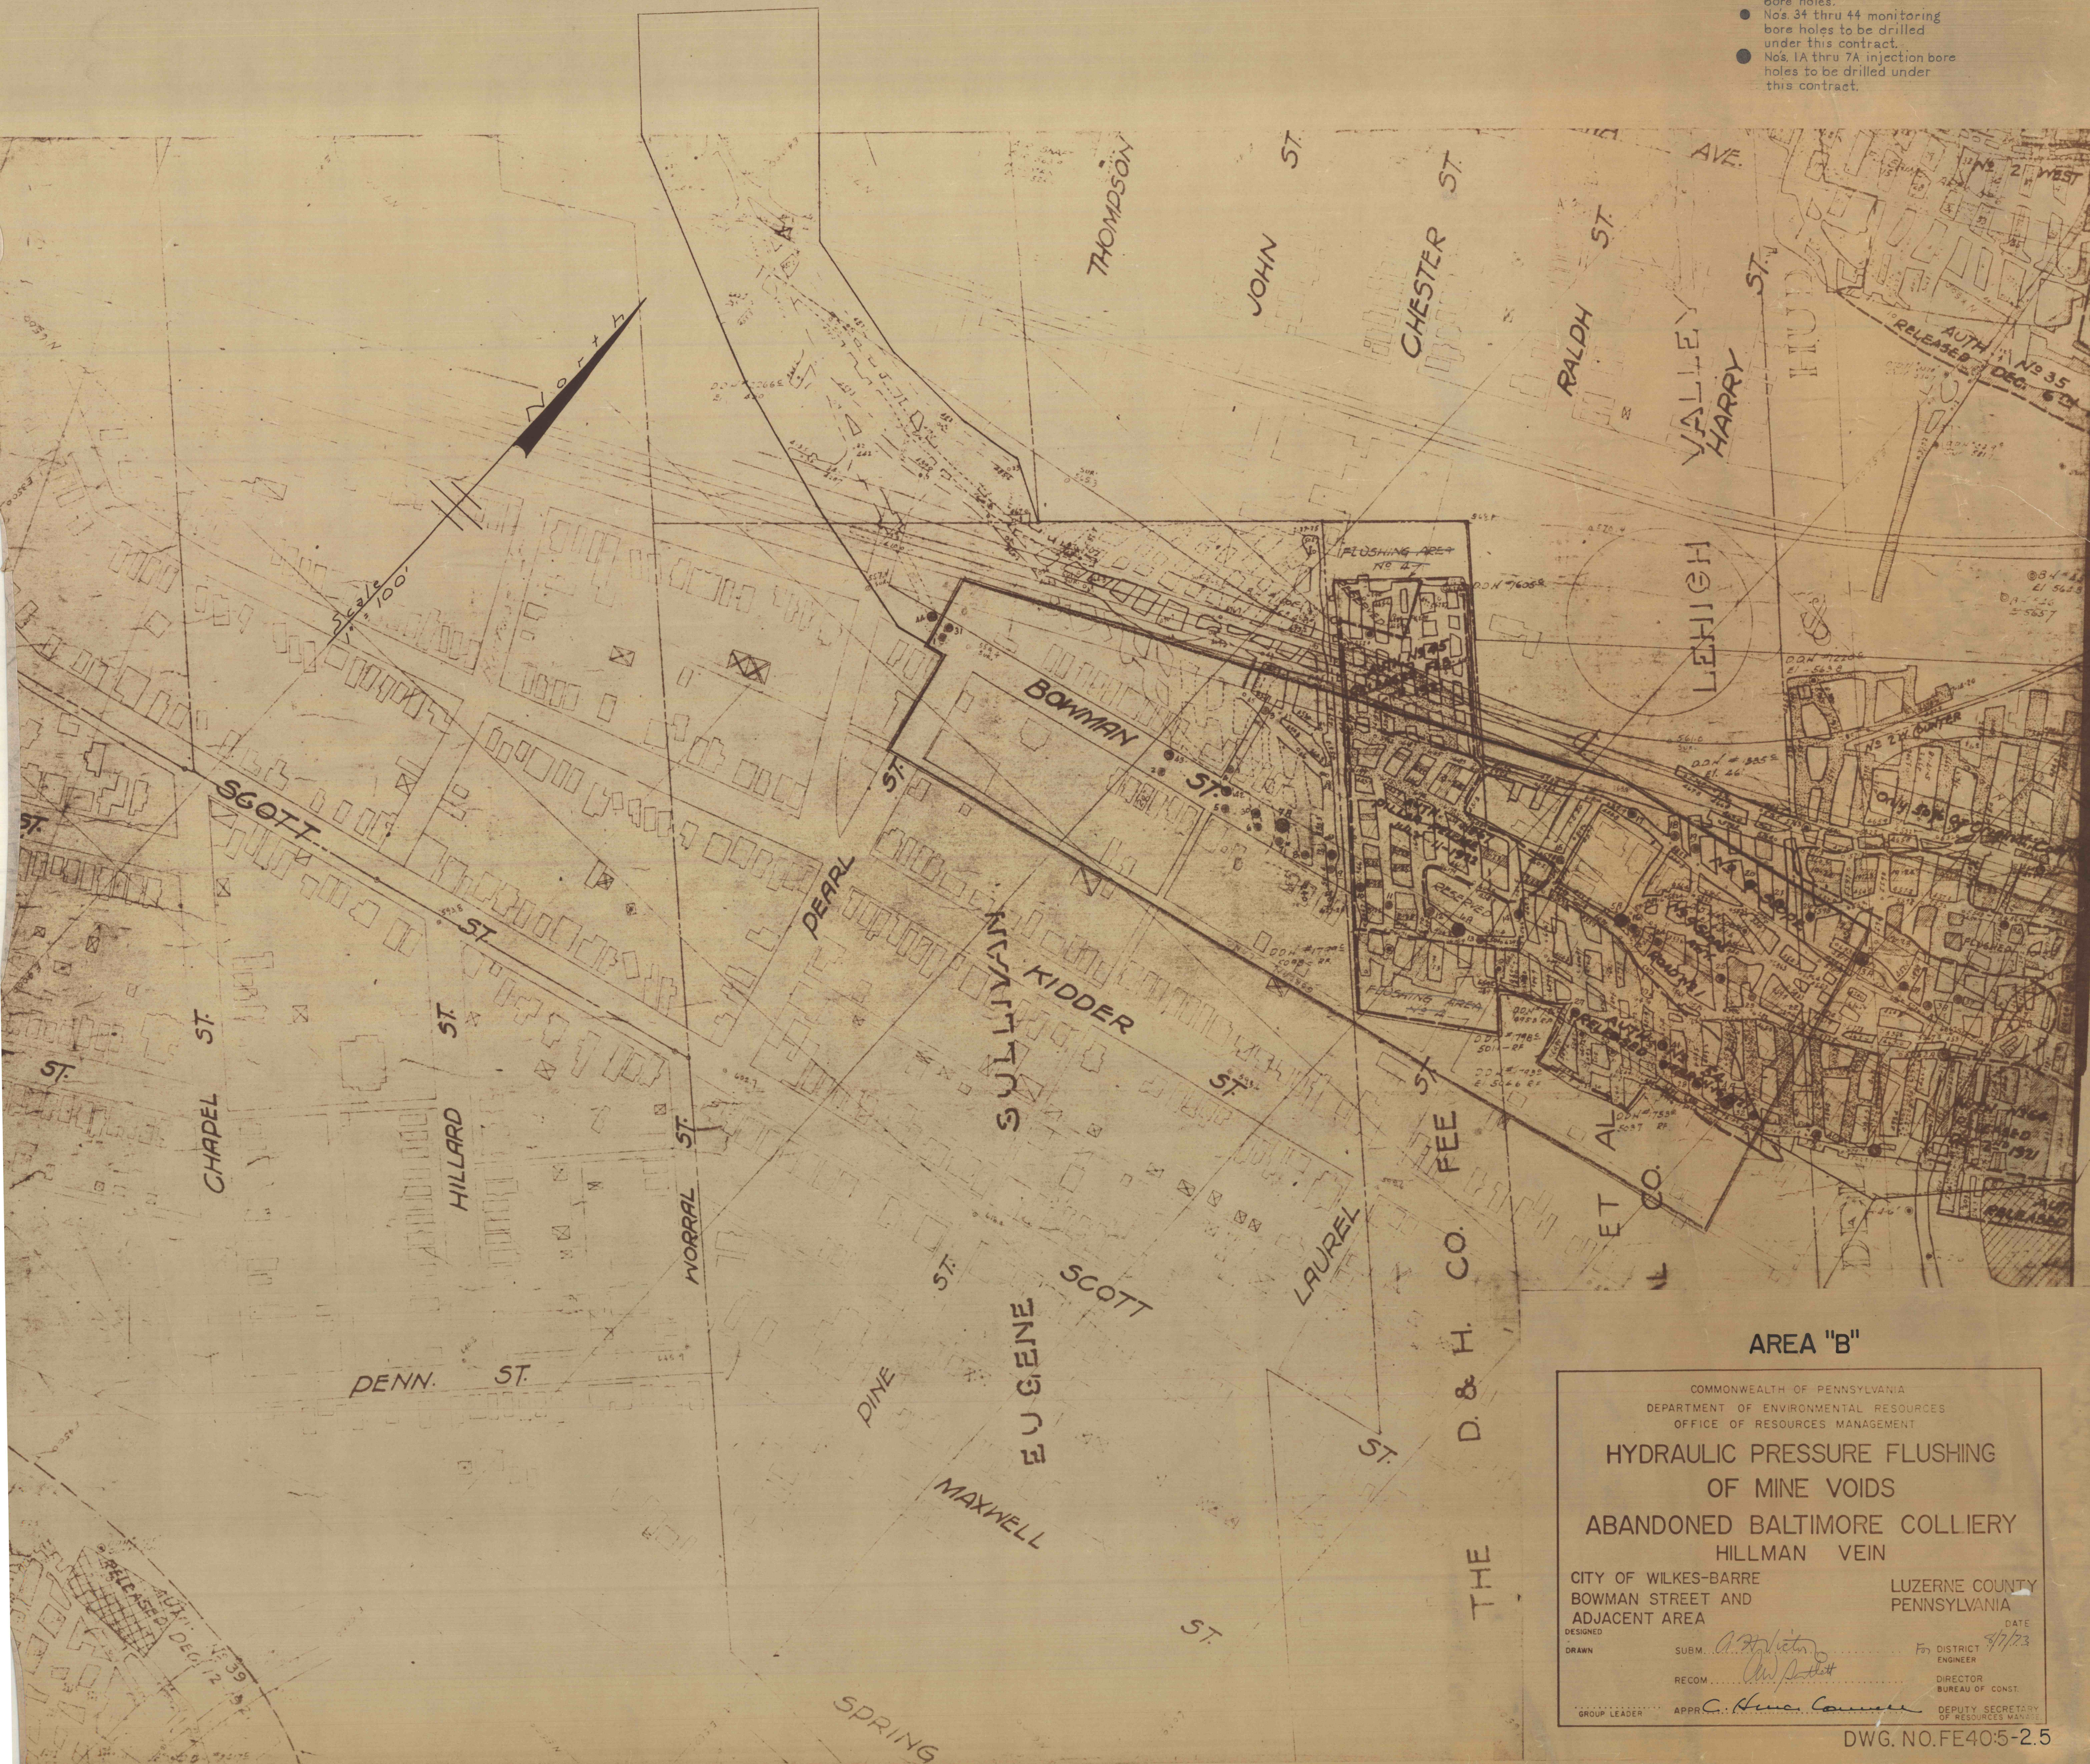

AREA "B"

COMMONWEALTH OF PENNSYLVANIA
 DEPARTMENT OF ENVIRONMENTAL RESOURCES
 OFFICE OF RESOURCES MANAGEMENT

**HYDRAULIC PRESSURE FLUSHING
 OF MINE VOIDS
 ABANDONED BALTIMORE COLLIERY
 HILLMAN VEIN**

CITY OF WILKES-BARRE
 BOWMAN STREET AND
 ADJACENT AREA

LUZERNE COUNTY
 PENNSYLVANIA

DESIGNED DATE 4/7/73
 DRAWN
 SUBM. *A. J. [Signature]* For DISTRICT ENGINEER
 RECOM. *[Signature]* DIRECTOR BUREAU OF CONST.
 APPR. *C. H. [Signature]* DEPUTY SECRETARY OF RESOURCES MGMT.