


LEGEND

- Nos. 1 thru 34 existing bore holes
- Nos. 34 thru 44 monitoring bore holes to be drilled under this contract
- Nos. 1A thru 7A injection bore holes to be drilled under this contract

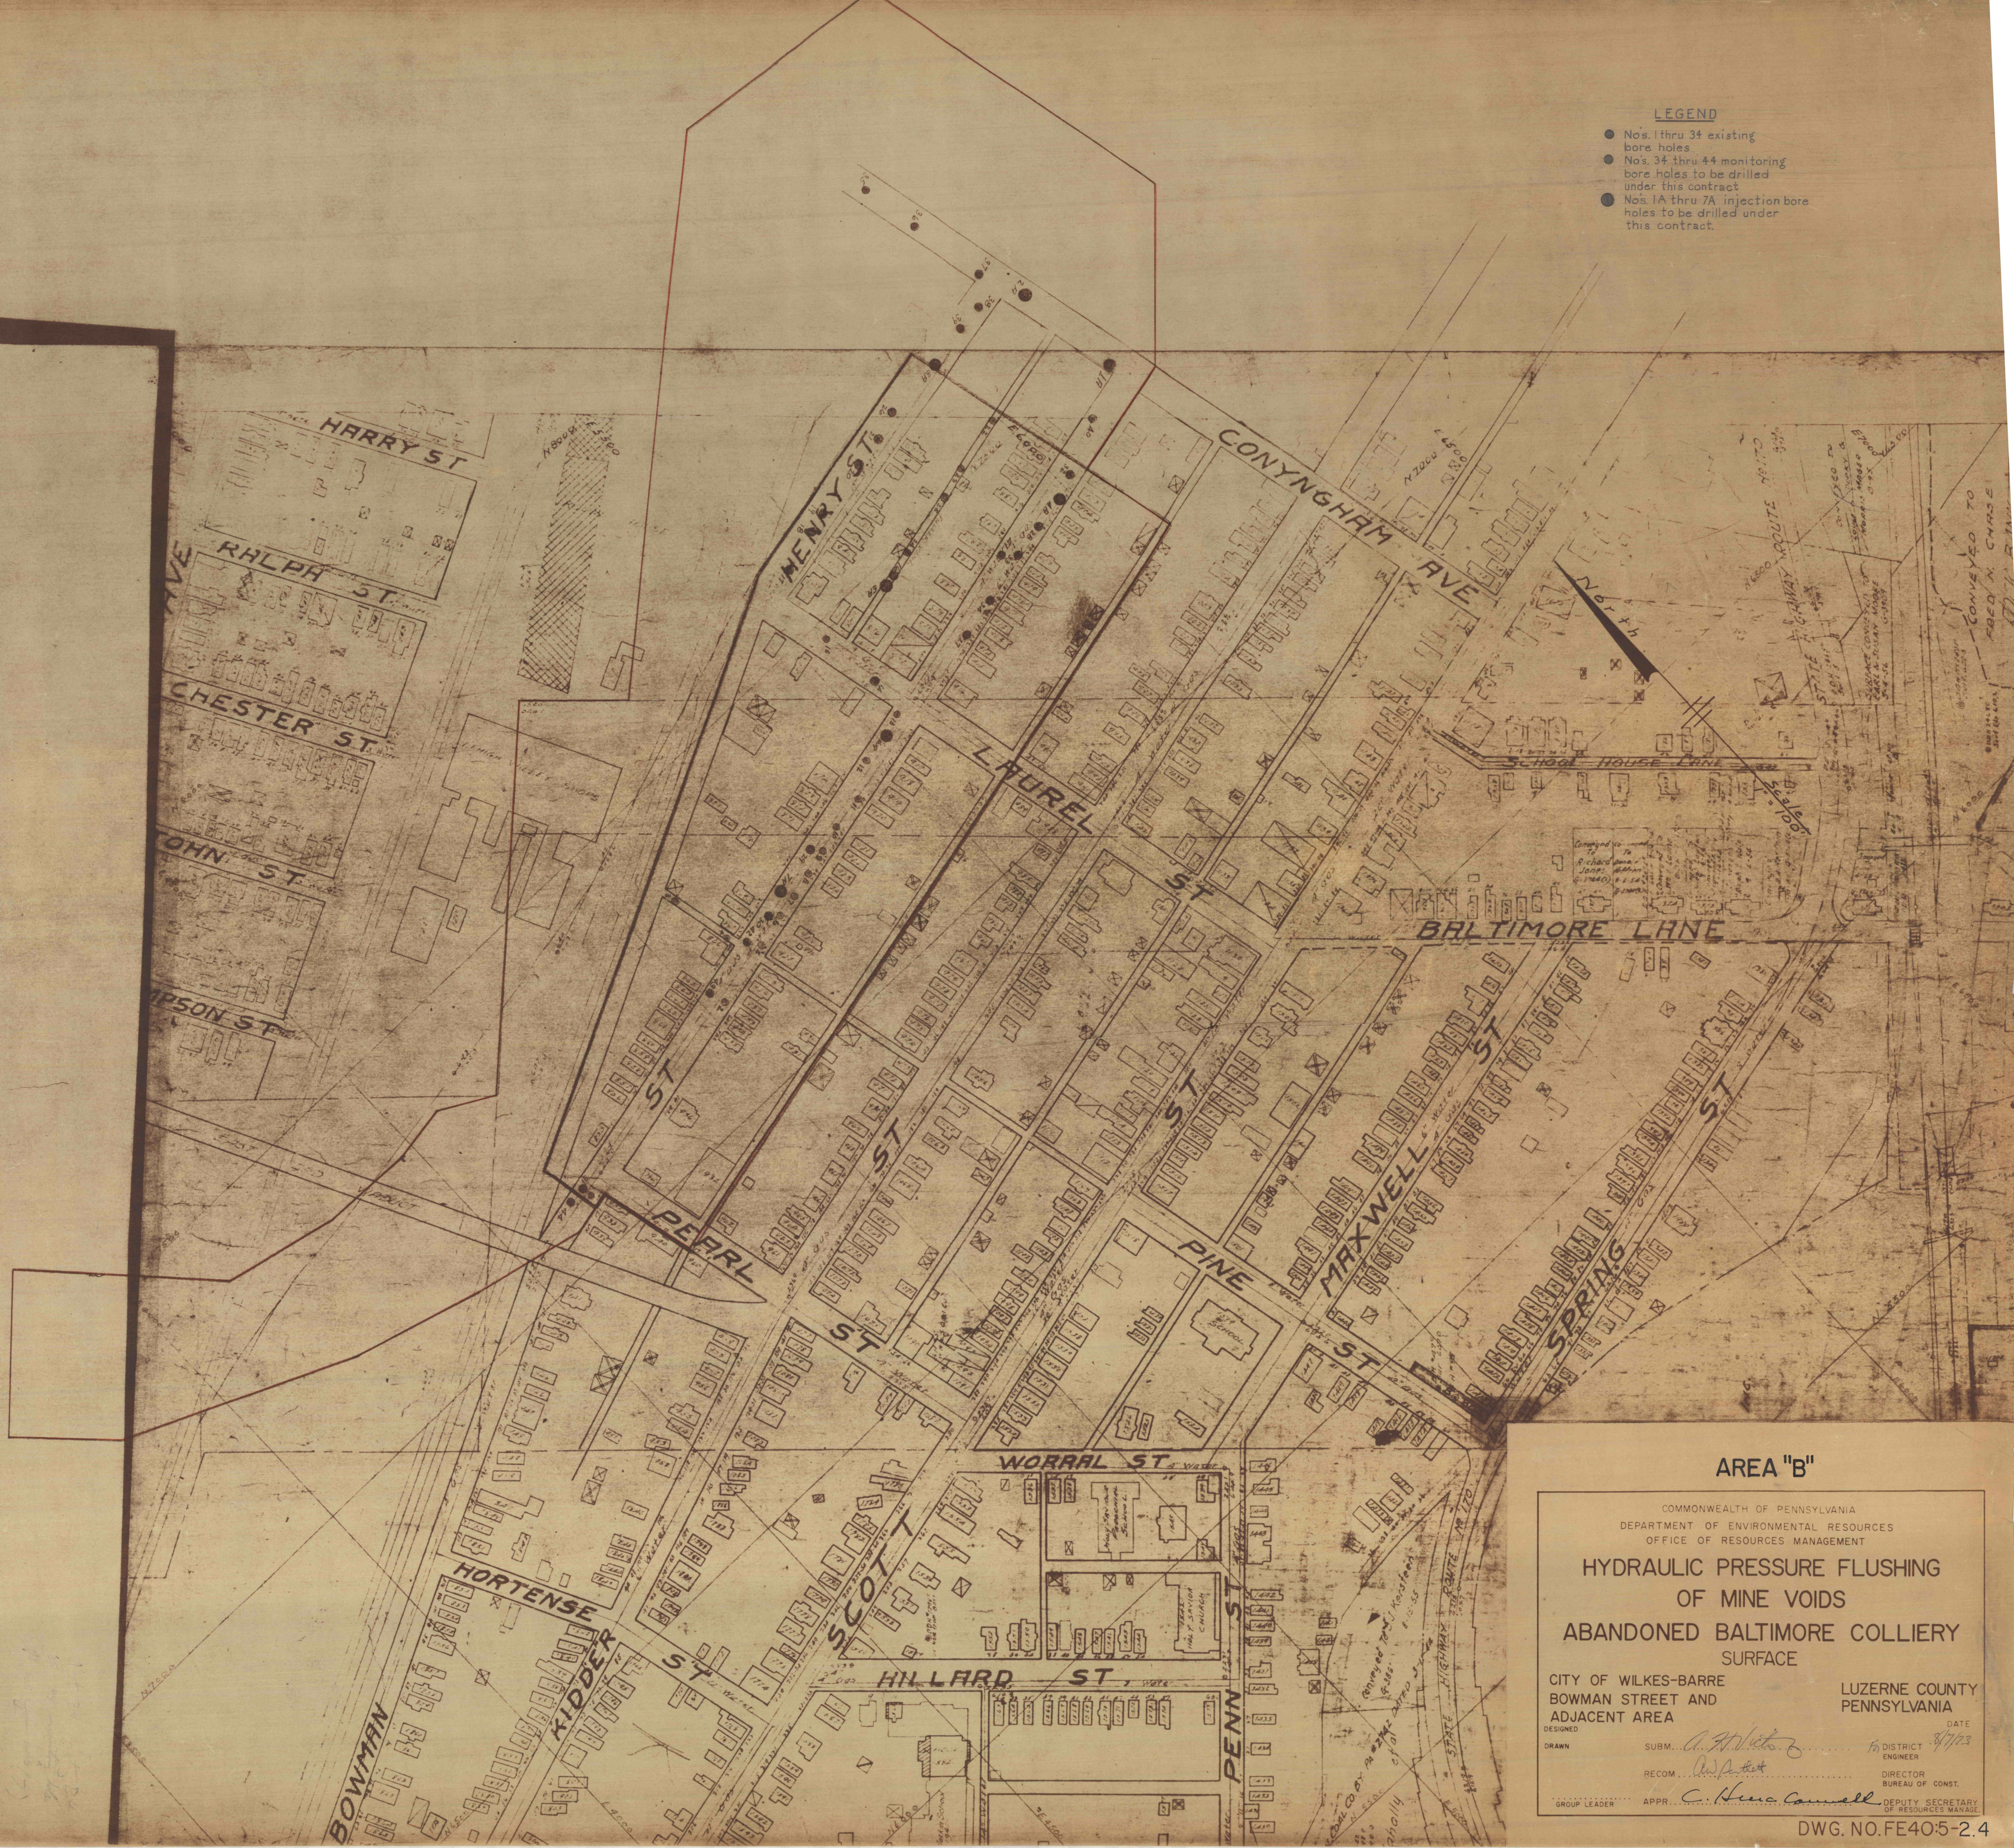

AREA "B"

COMMONWEALTH OF PENNSYLVANIA
 DEPARTMENT OF ENVIRONMENTAL RESOURCES
 OFFICE OF RESOURCES MANAGEMENT

**HYDRAULIC PRESSURE FLUSHING
 OF MINE VOIDS
 ABANDONED BALTIMORE COLLIERY
 SURFACE**

CITY OF WILKES-BARRE
 BOWMAN STREET AND
 ADJACENT AREA

LUZERNE COUNTY
 PENNSYLVANIA

DESIGNED BY: *[Signature]* DISTRICT ENGINEER
 DRAWN BY: *[Signature]* ENGINEER
 RECOMMENDED BY: *[Signature]* DIRECTOR, BUREAU OF CONST.
 GROUP LEADER: *[Signature]* APPR. C. HENRY CANNELL DEPUTY SECRETARY OF RESOURCES MANAGEMENT

DATE: 8/7/23