


C. A. MINER

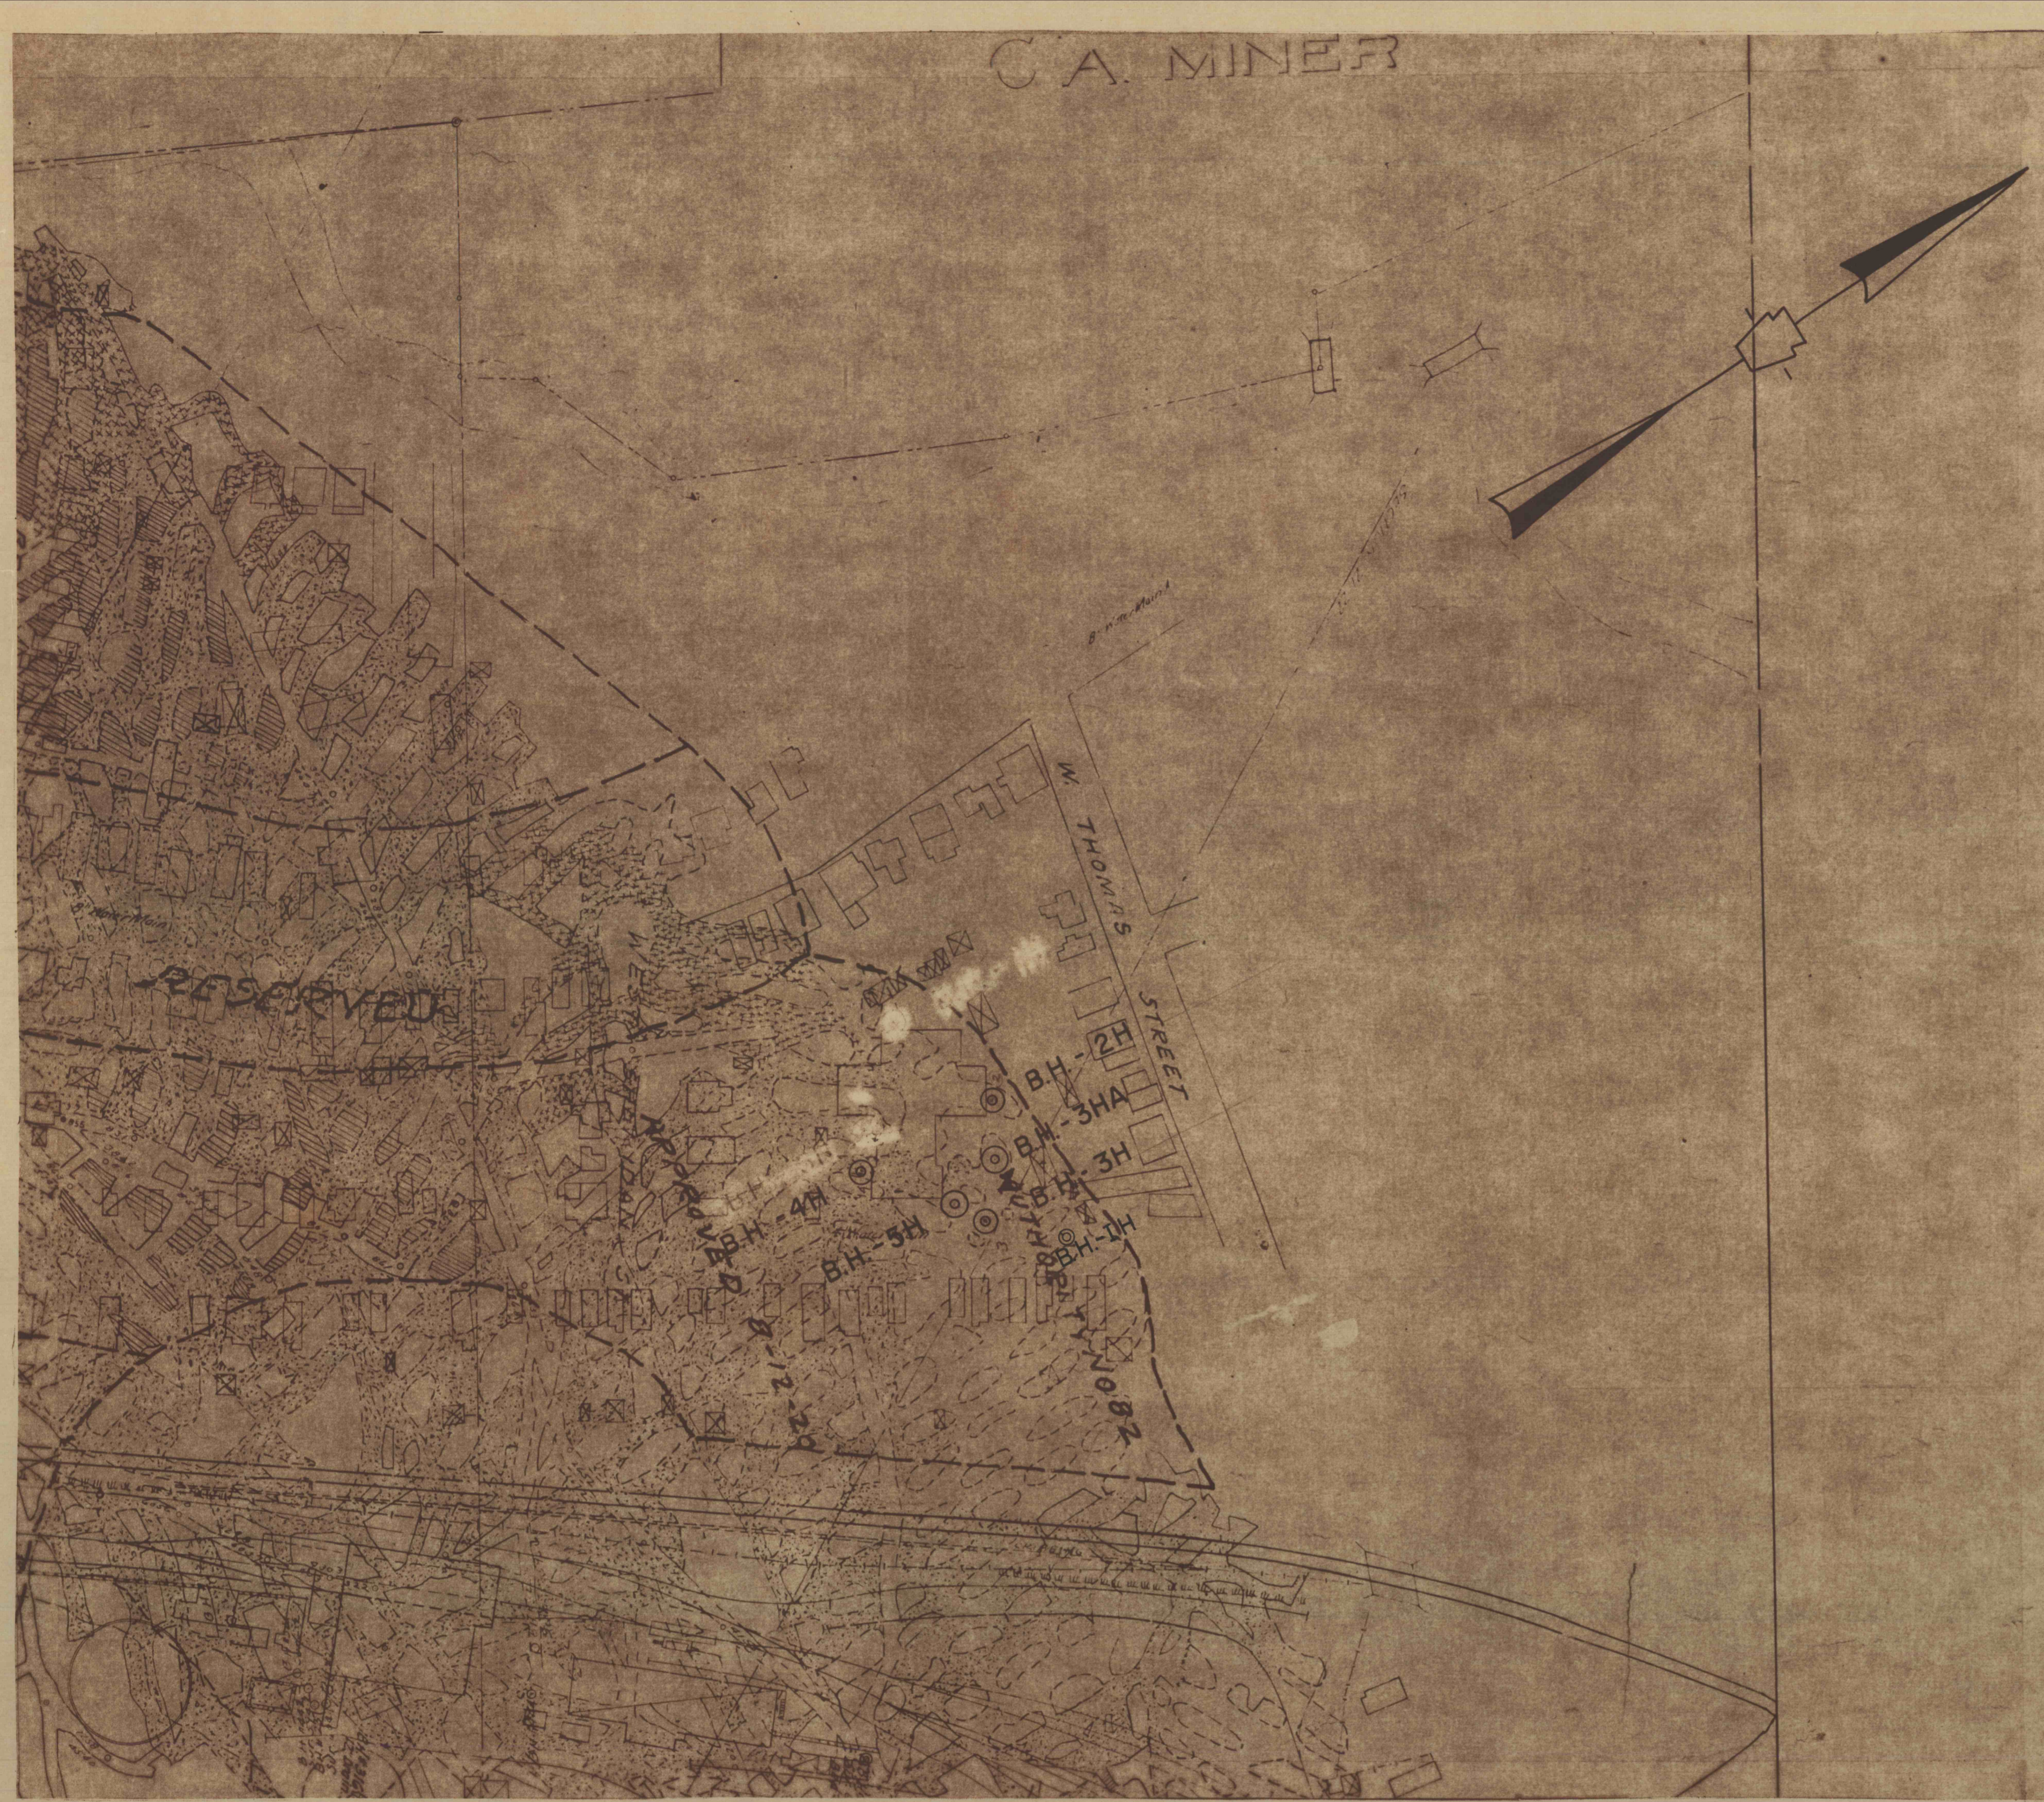

SCALE: 1" = 100'

LEGEND

- BH Existing bore holes.
- ⊙ BH-IH Injection hole to be drilled under this contract.

COMMONWEALTH OF PENNSYLVANIA
DEPARTMENT OF ENVIRONMENTAL RESOURCES
OFFICE OF RESOURCES MANAGEMENT

AREA "A"
EXPLORATORY BOREHOLES
ABANDONED PINE RIDGE COLL'Y
HILLMAN VEIN

ST. CLAIR SCHOOL AREA LUZERNE CTY.
WILKES BARRE - MINERS MILLS SEC. PENNA.

DESIGNED		DATE	
DRAWN	SUBM <i>[Signature]</i>	DISTRICT ENGINEER	9/7/73
	RECOM <i>[Signature]</i>	DIRECTOR BUREAU OF CONST.	
	APPR <i>[Signature]</i>	DEPUTY SECRETARY OF RESOURCES MANAGE.	

NO.	DATE	REVISION	REV.	CHK.	APPR.	GROUP LEADER

DWG. NO. FE40:5-2.2