


WADSWORTH FIRST 360

BLAIN RIVER WARRANT

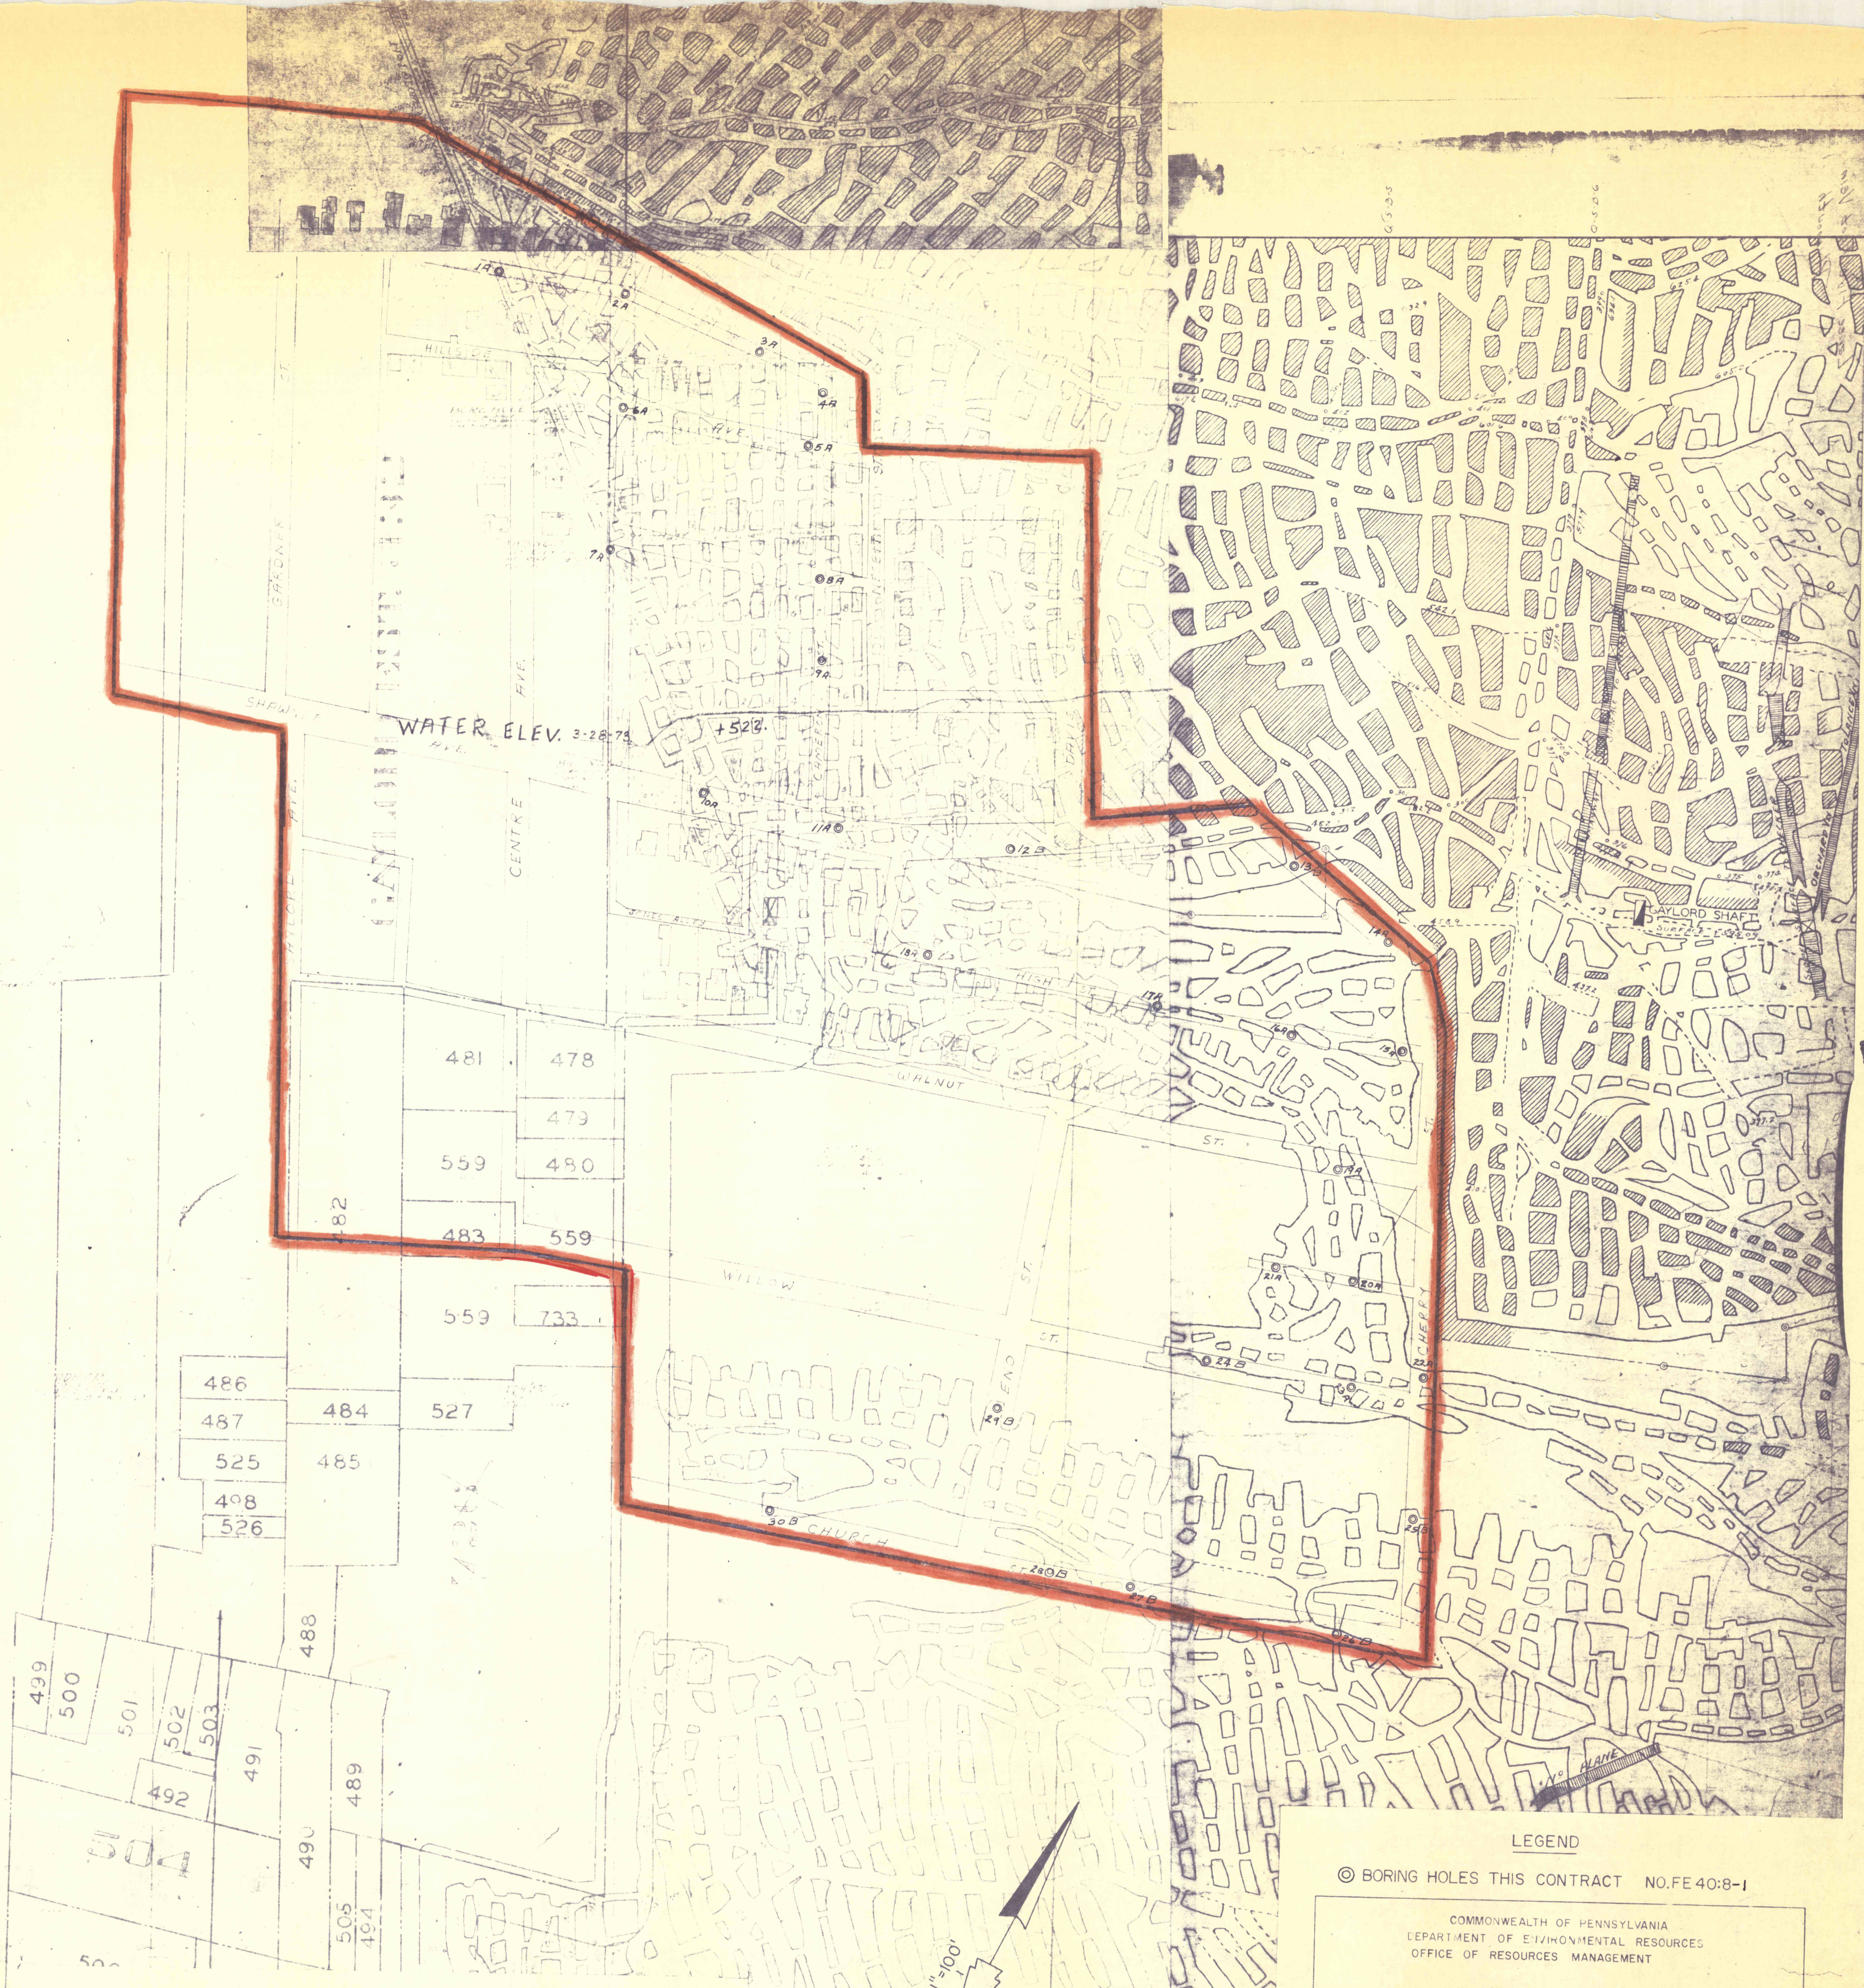

LEGEND

A - After borehole number denotes borehole to be drilled to Five Foot Vein and Bottom Baltimore Vein.

B - After borehole number denotes borehole to be drilled to Five Foot Vein only

Boreholes without letter after borehole number denotes borehole to be drilled to Bottom Baltimore Vein

LEGEND

© BORING HOLES THIS CONTRACT NO.FE 40:8-1

COMMONWEALTH OF PENNSYLVANIA  
DEPARTMENT OF ENVIRONMENTAL RESOURCES  
OFFICE OF RESOURCES MANAGEMENT

FILLING OF MINE VOIDS  
ABANDONED NOTTINGHAM COLL'Y  
FIVE FOOT VEIN

WITHIN THE AREAS OF  
CHERRY, CHURCH, GAYLORD,  
WALL, DAVIS, STREETS, PLYMOUTH.

LUZERNE COUNTY  
PENNSYLVANIA

DESIGNED BY: *[Signature]* DATE: 12/21/73

DRAWN BY: *[Signature]* SUBMITTED BY: *[Signature]* DISTRICT ENGINEER

RECOMMENDED BY: *[Signature]* DIRECTOR BUREAU OF CONST.

APPROVED BY: *[Signature]* DEPUTY SECRETARY OF ENVIRONMENT

DWG. NO.