


WILLIAMS FIRST 300  
RIVER WARRANT 31

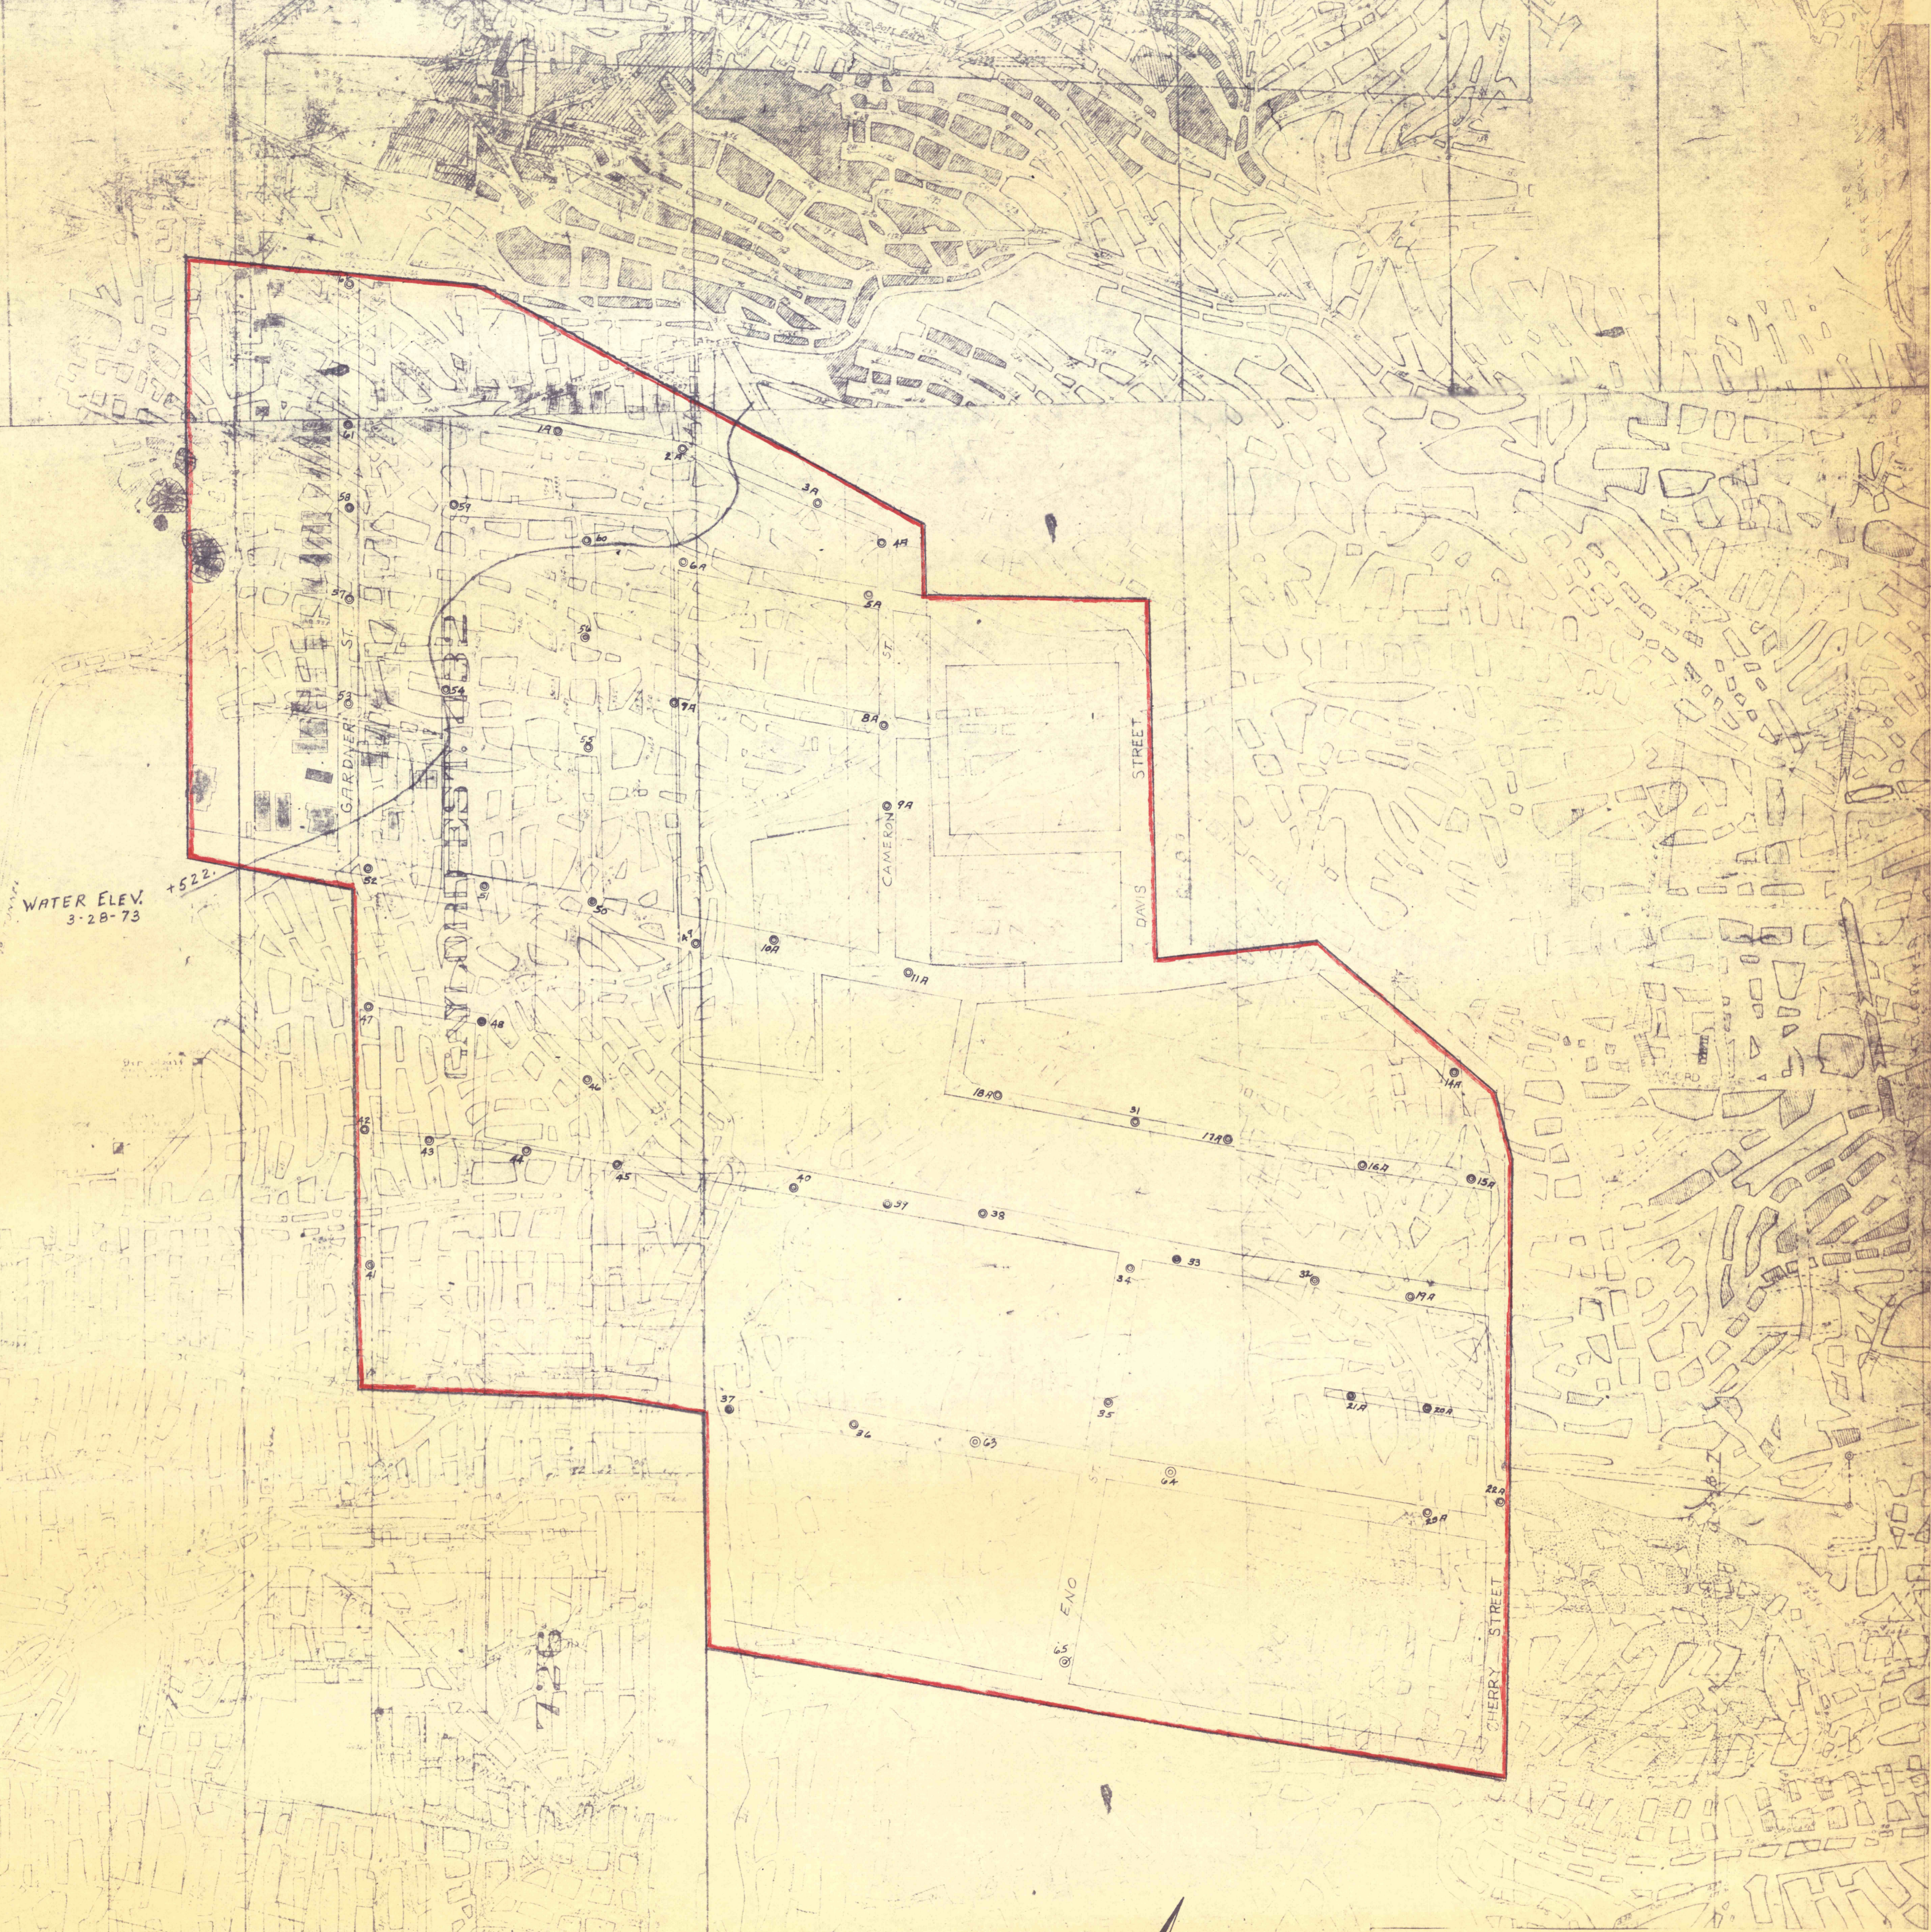


LEGEND

A - After borehole number denotes borehole to be drilled to Five Foot Vein and Bottom Baltimore Vein

B - After borehole number denotes borehole to be drilled to Five Foot Vein only

Boreholes without letter after borehole number denotes borehole to be drilled to Bottom Baltimore Vein

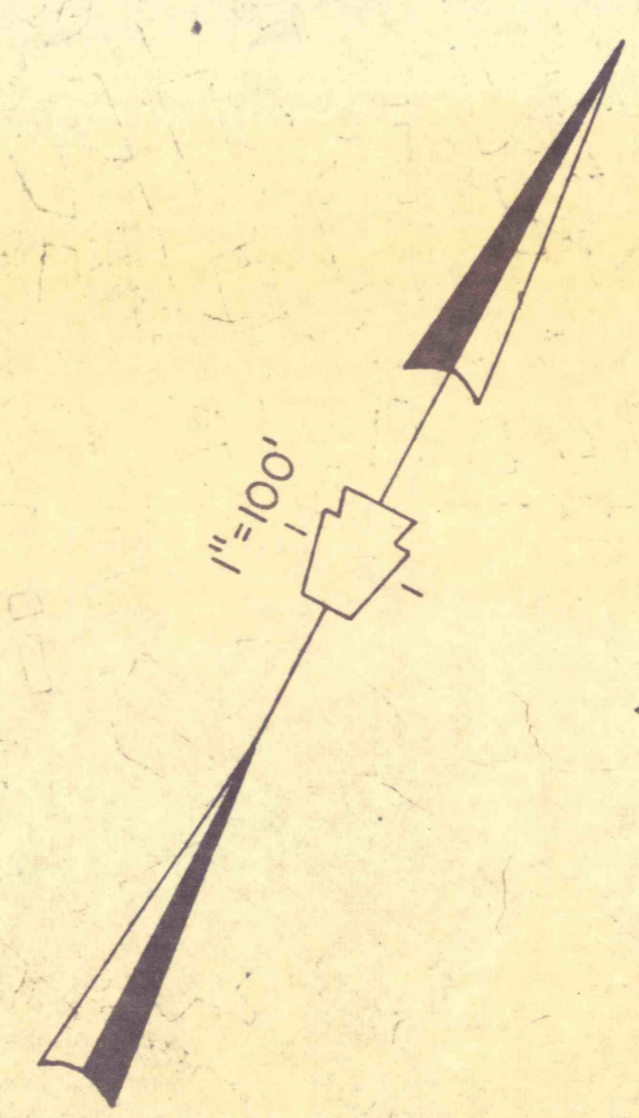

LEGEND

© BORING HOLES THIS CONTRACT NO.FE 40:8-1

COMMONWEALTH OF PENNSYLVANIA  
DEPARTMENT OF ENVIRONMENTAL RESOURCES  
OFFICE OF RESOURCES MANAGEMENT

FILLING OF MINE VOIDS

ABANDONED NOTTINGHAM COLL'Y  
BOTTOM BALTIMORE VEIN

WITHIN THE AREAS OF  
CHERRY, CHURCH, GAYLORD,  
WALL, DAVIS, STREETS, PLYMOUTH.

LUZERNE COUNTY  
PENNSYLVANIA

DESIGNED: *[Signature]* DATE: 12/1/73

DRAWN: *[Signature]* DISTRICT ENGINEER

RECOM: *[Signature]* DIRECTOR BUREAU OF CONST.

GROUP LEADER: *[Signature]* APPR: *[Signature]* FOR DEPUTY SECRETARY OF ENVIRONMENT

DWG. NO.