


WADIAMS FIRST 360

PLAIN RIVER WARRANT

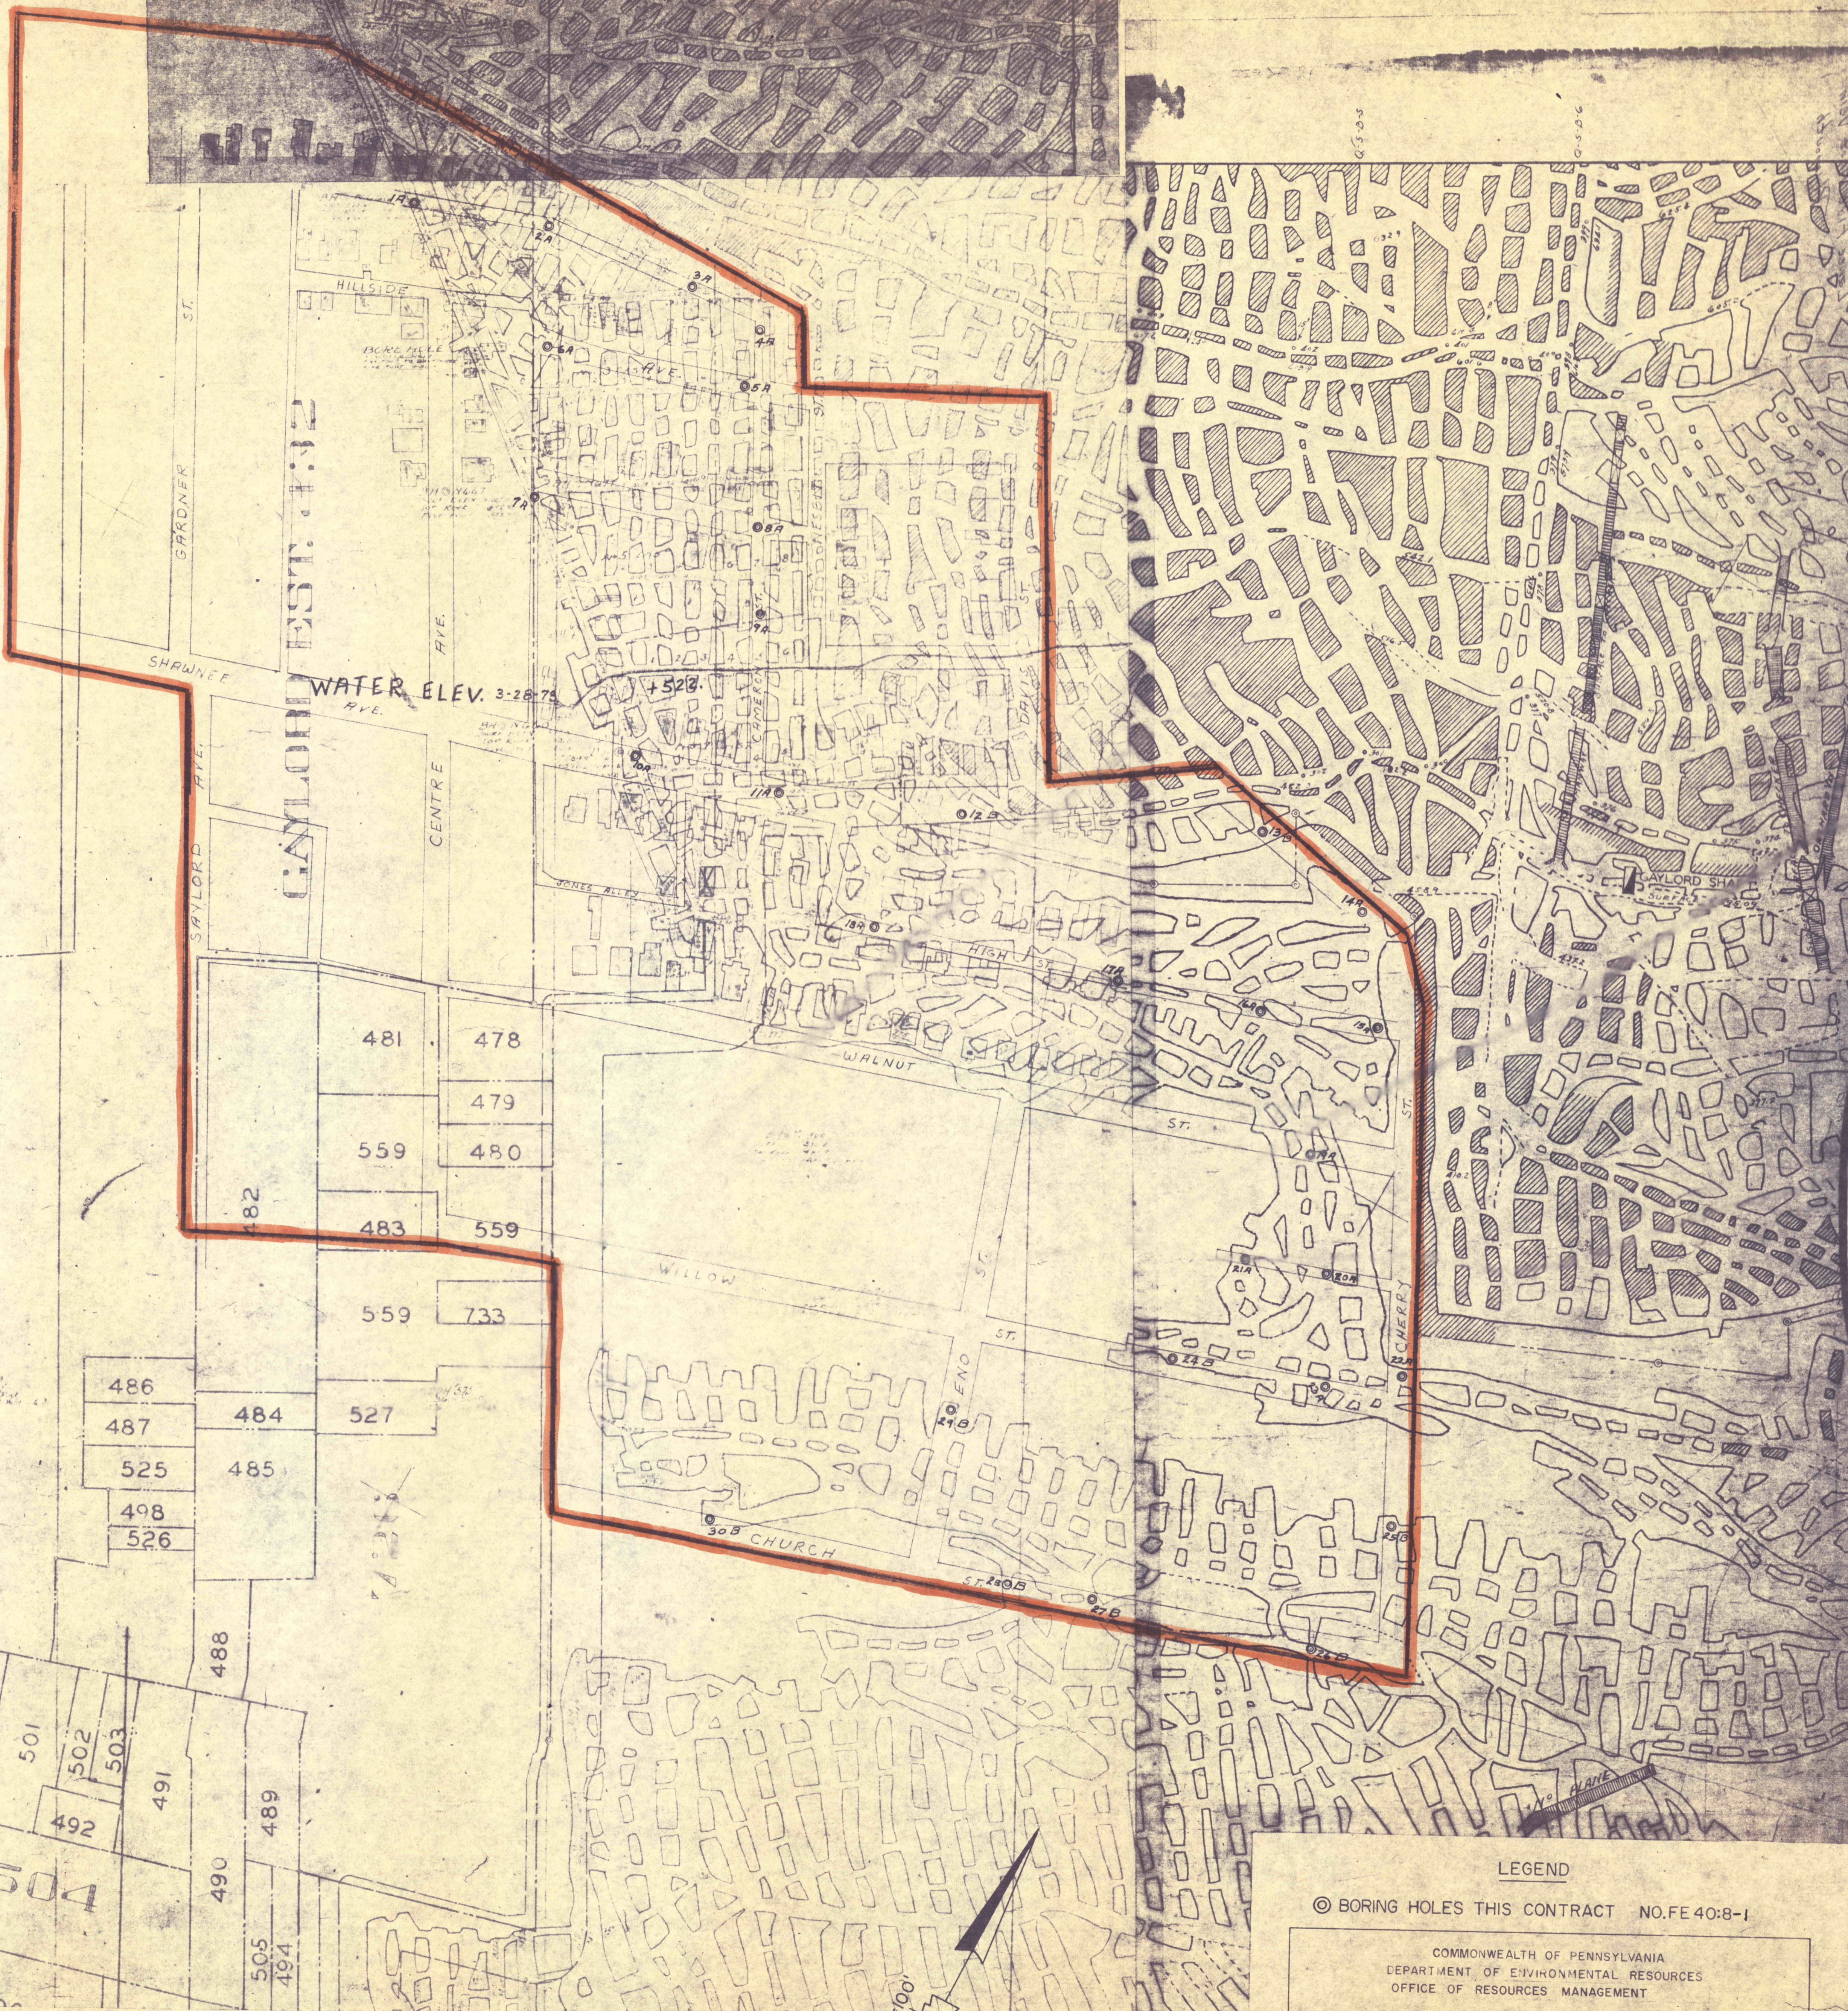

LEGEND

A - After borehole number denotes borehole to be drilled to Five Foot Vein and Bottom Baltimore Vein.

B - After borehole number denotes borehole to be drilled to Five Foot Vein only.

Boreholes without letter after borehole number denotes borehole to be drilled to Bottom Baltimore Vein.

LEGEND

© BORING HOLES THIS CONTRACT NO.FE 40:8-1

COMMONWEALTH OF PENNSYLVANIA
DEPARTMENT OF ENVIRONMENTAL RESOURCES
OFFICE OF RESOURCES MANAGEMENT

FILLING OF MINE VOIDS
ABANDONED NOTTINGHAM COLL'Y
FIVE FOOT VEIN

WITHIN THE AREAS OF
CHERRY, CHURCH, GAYLORD,
WALL, DAVIS, STREETS, PLYMOUTH.

LUZERNE COUNTY
PENNSYLVANIA

DESIGNED: _____ DATE: _____
DRAWN: _____
SUBM. BY: *A. J. Vetter* FOR DISTRICT ENGINEER: *12/21/73*
RECOM. BY: *W. J. ...* DIRECTOR BUREAU OF CONST.
GROUP LEADER: _____ APPR. BY: *J. S. ...* FOR DEPUTY SECRETARY OF ENG.-CONST.

DWG. NO.