
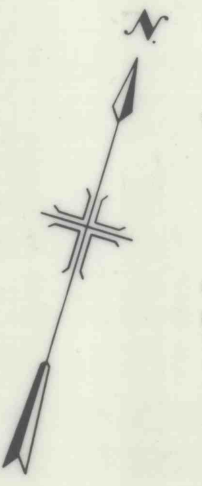


A B C D E F G H I J K L M N O P Q R S T


1
2
3
4
5
6
7
8
9
10
11
12
13

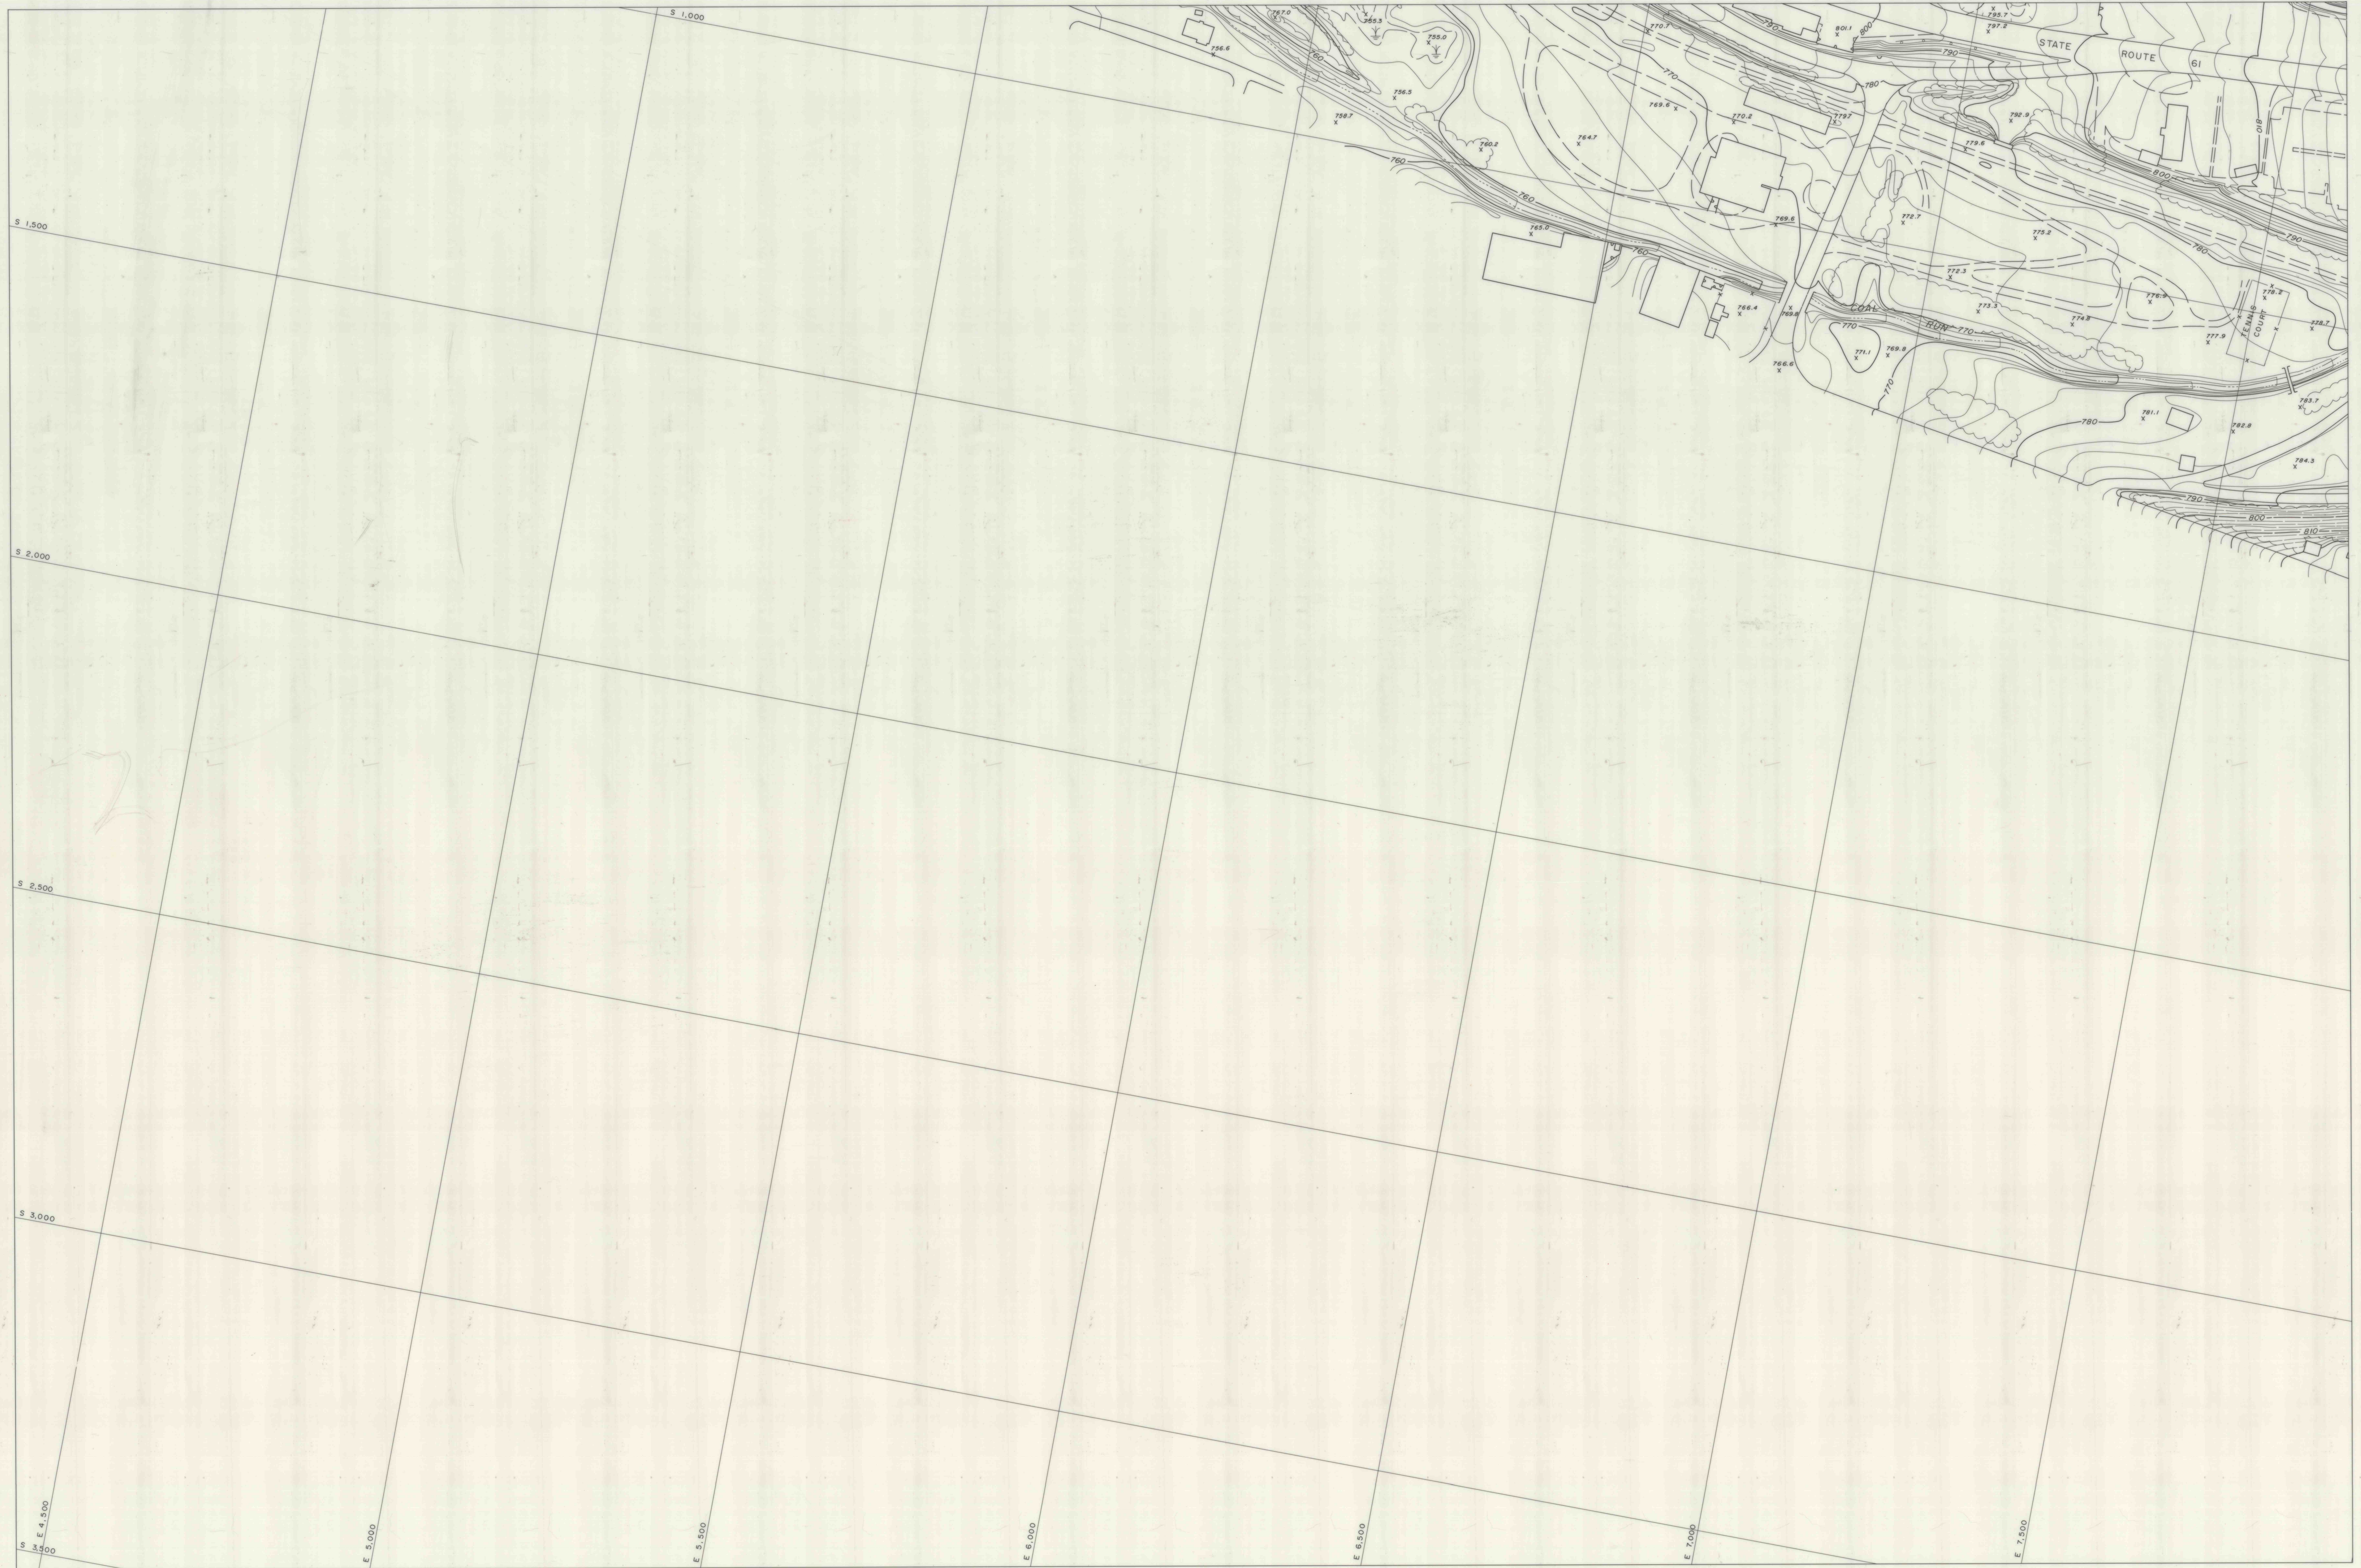

SHEET INDEX

1						
2	3	4	5	6	7	
8	9	10	11	12	13	
			14	15	16	17
				18	19	

 **EASTERN MAPPING CO.**
250 FREEPORT ROAD
PITTSBURGH, PENNSYLVANIA 15238
412/828-3410

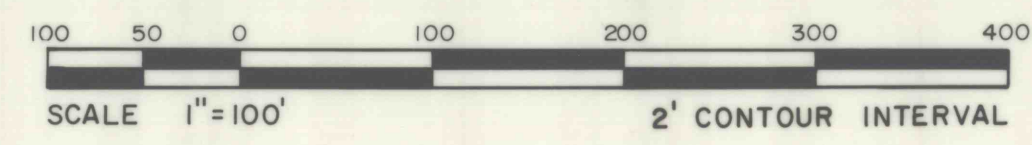

gmi
CONSULTANTS, INC.
Engineers • Geologists • Planners
Environmental Specialists
570 Beatty Rd. • Pittsburgh
Monroeville, Pa. 15146
412-856-6400

DRAWN: _____	APPROVED: _____
CHECKED: _____	DATE: _____
SCALE: _____	DRAWING NUMBER 84-156
REVISIONS	REV