



LOCATION MAP

Scale 1" = 9 mi.

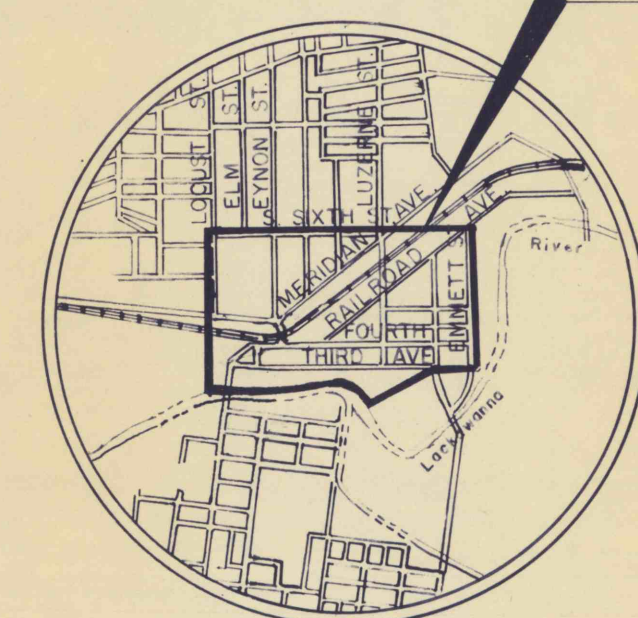

VICINITY MAP

Scale 1" = 200'

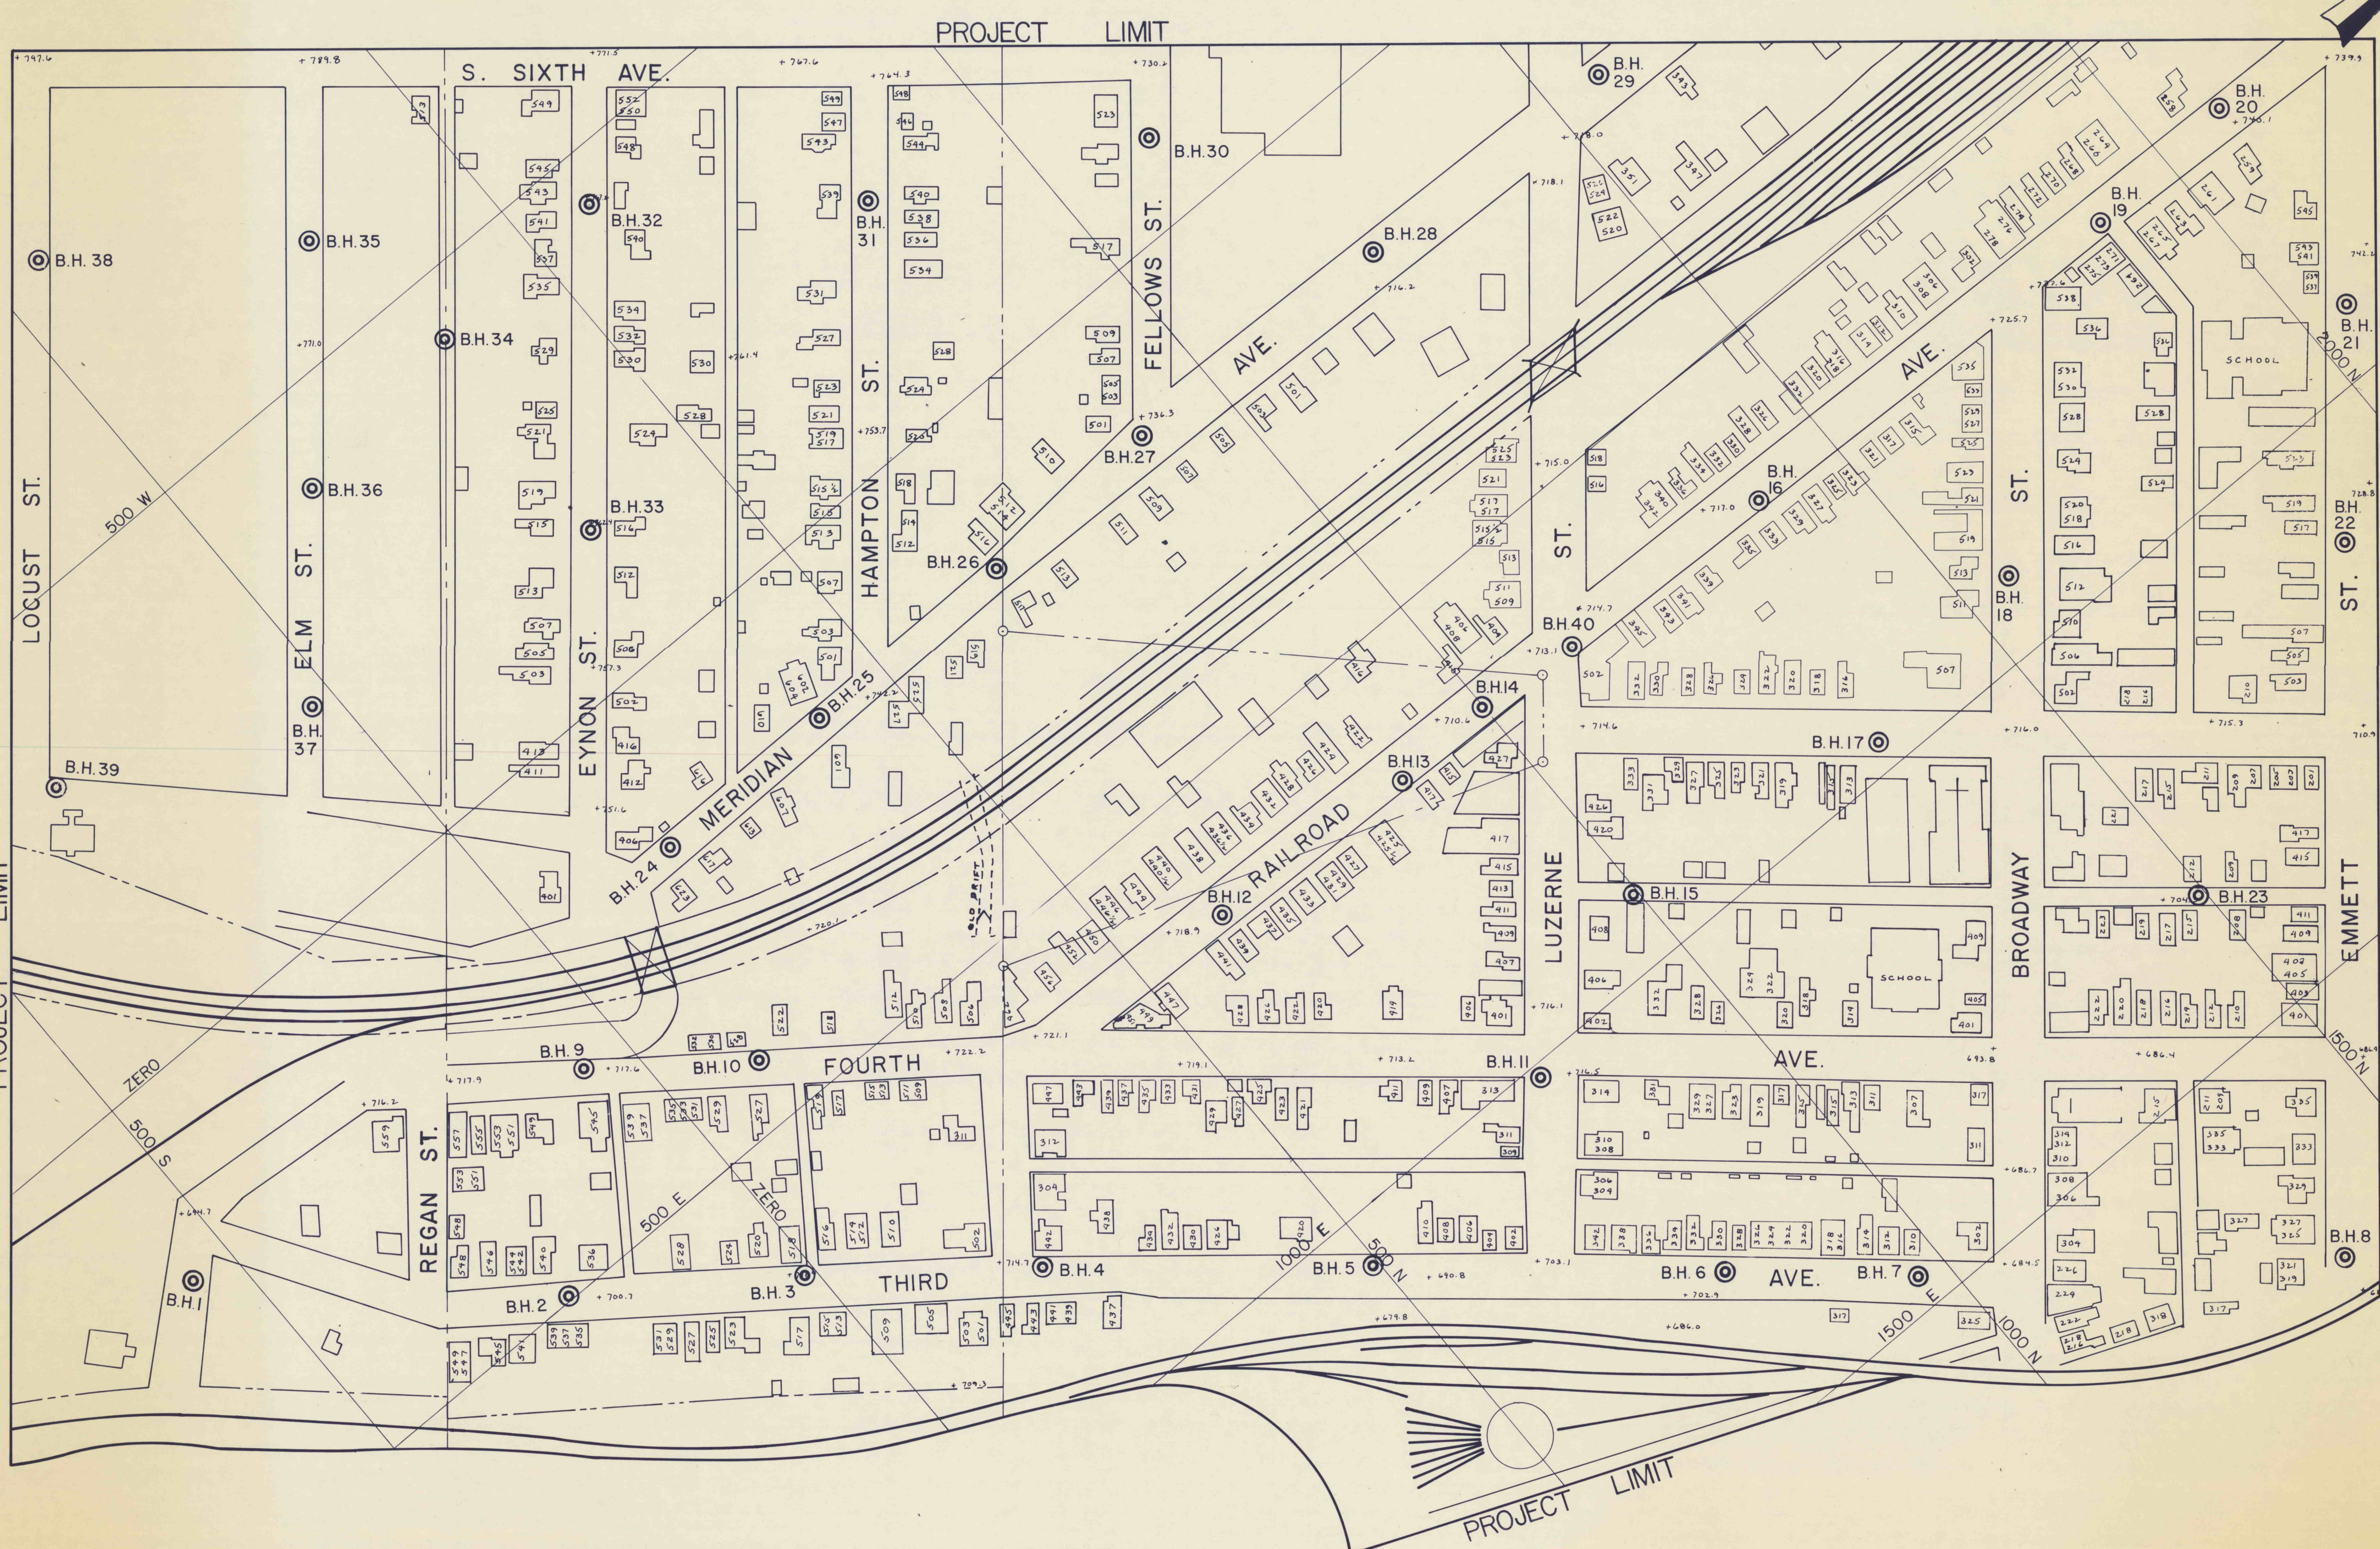

SURFACE MAP  
SCALE - 1" = 100'

NO.	DATE	REVISION	APPR.

SUBMITTED

DESIGNER

APPROVED

DISTRICT OPERATIONS SUPERVISOR, WILKES-BARRE

APPROVED

DIRECTOR, BUREAU OF RESOURCES PROGRAMMING

COMMONWEALTH OF PENNSYLVANIA  
DEPARTMENT OF ENVIRONMENTAL RESOURCES  
OFFICE OF RESOURCES MANAGEMENT

PROJECT NO.  
SUBSIDENCE CONTROL PROJECT  
PHASE I  
BELLEVUE SECTION  
CITY OF SCRANTON  
LACKAWANNA CO., PENNSYLVANIA

LOCATION, VICINITY  
& SURFACE MAPS