



BOREHOLE LOCATIONS

SCALE - 1" = 100'

B. H. 12
SUR. ELEV. 711.24

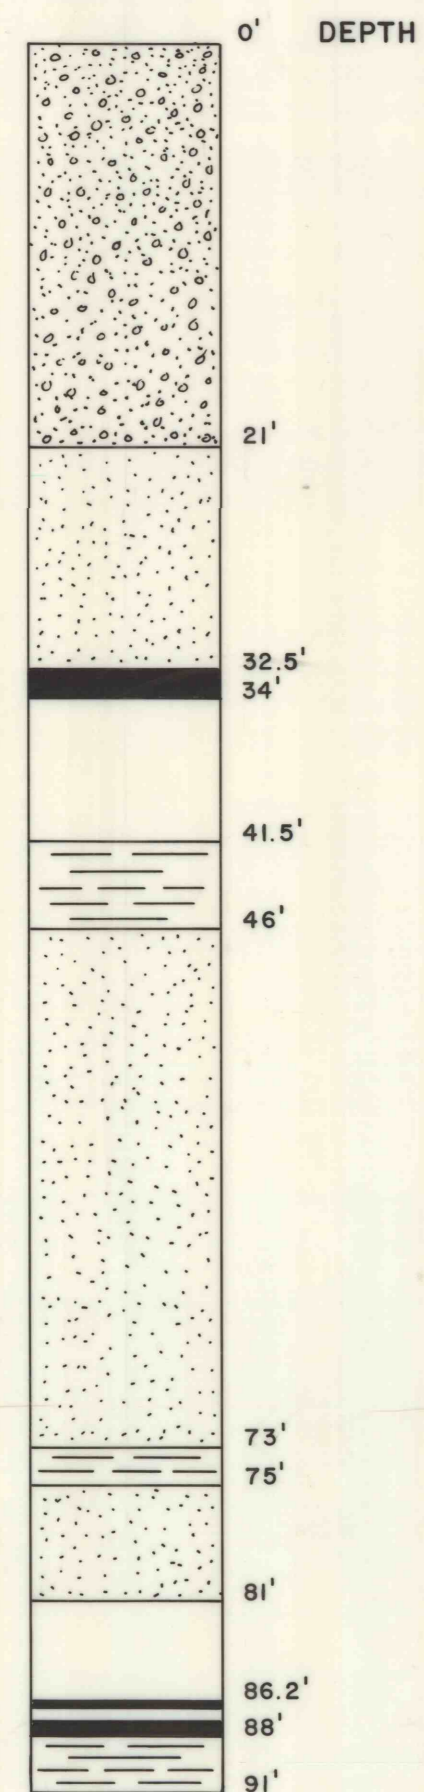

B. H. 7
SUR. ELEV. 715.25

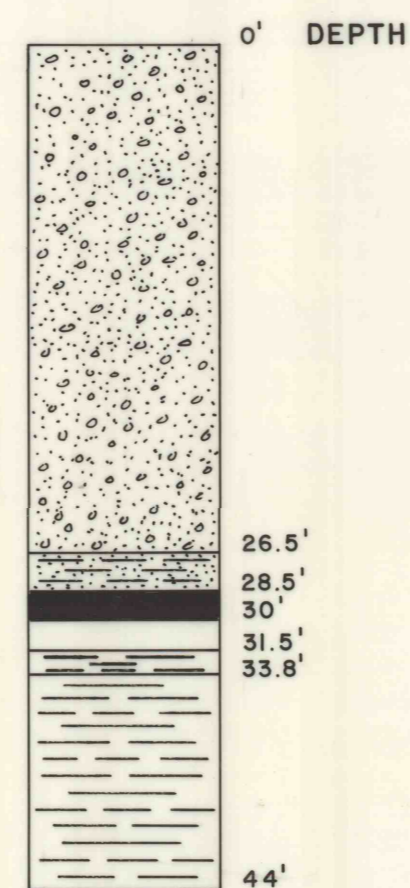

LEGEND

- SILT, GRAVEL & BOULDERS
- VOID
- COAL
- SHALE
- SANDSTONE
- SANDY SHALE
- CARBONACEOUS SHALE
- BROKEN COAL

STRATIGRAPHIC CROSS SECTIONS

SCALE - VERT. 1" = 10'

PROJECT NO. O S M 40(805-83)101.5
 CORE BORING SUBSURFACE INVESTIGATION
 AREA OF MAIN, STANTON & McLEAN STREETS
 BOROUGH OF DUPONT
 LUZERNE CO., PENNSYLVANIA