



BORING NO. 2

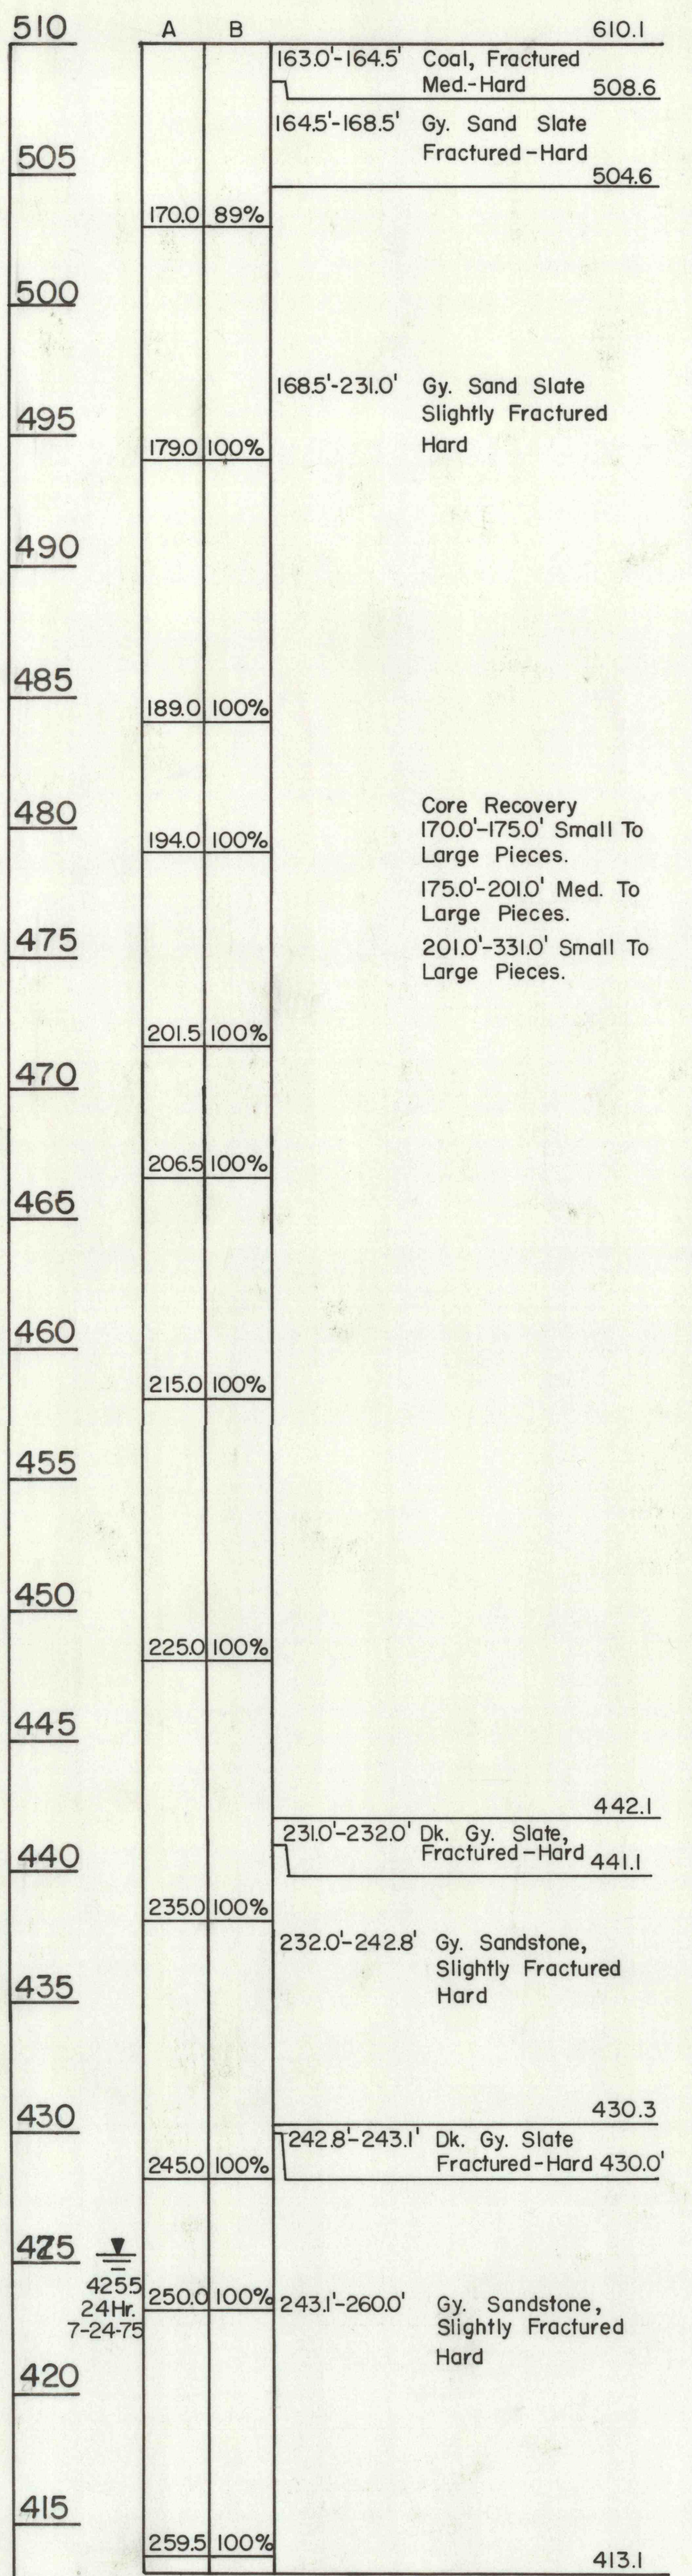

CONTINUED

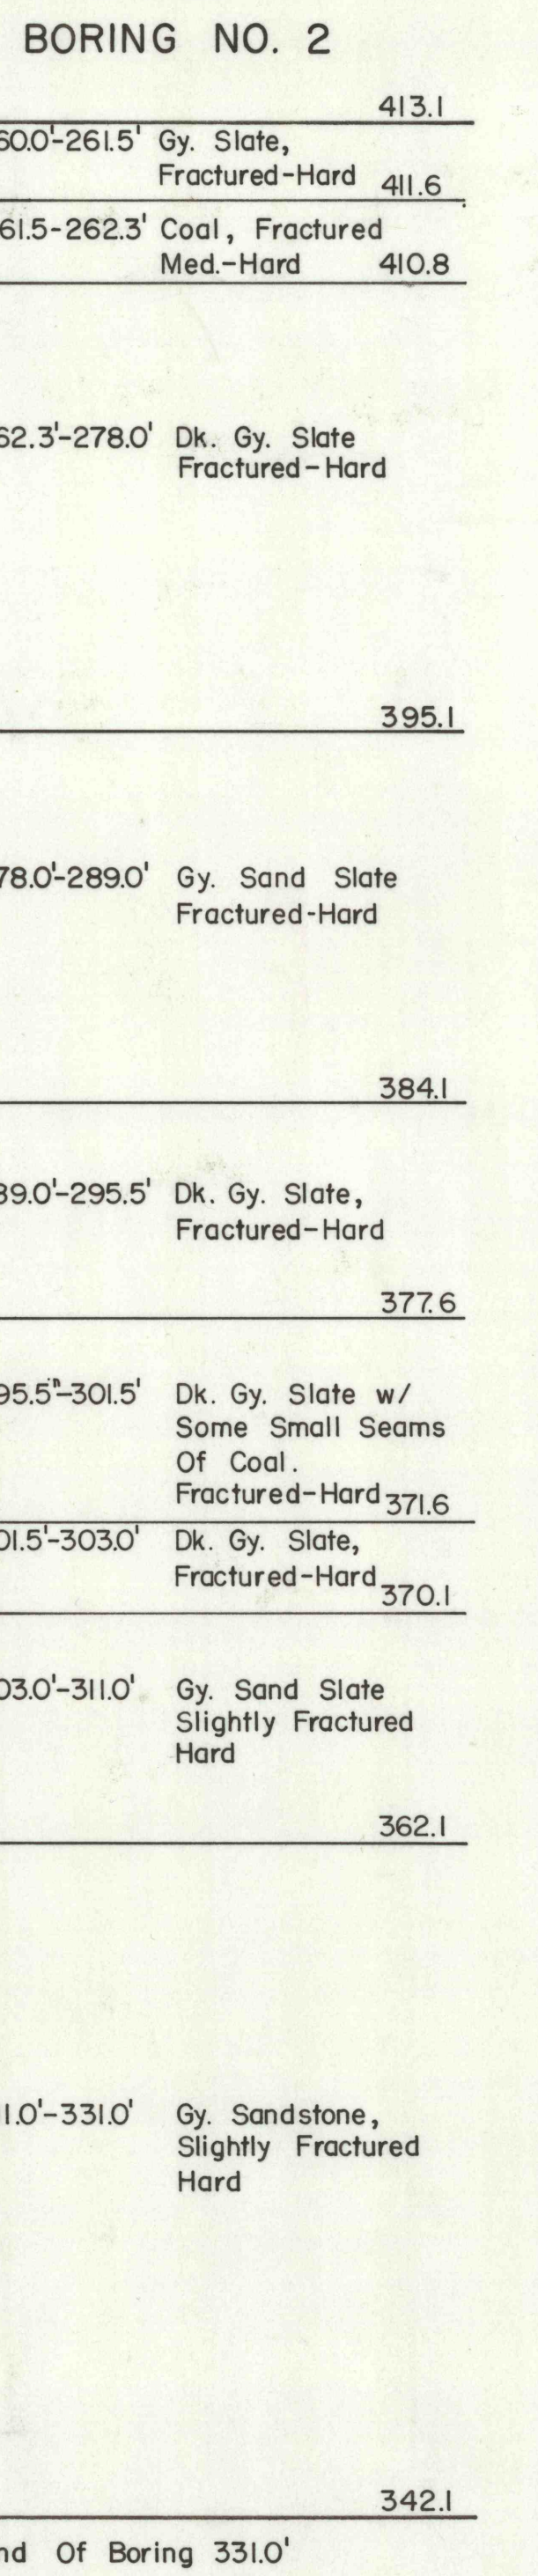


435 DATUM

CONTINUED

410 DATUM


BORING NO. 3

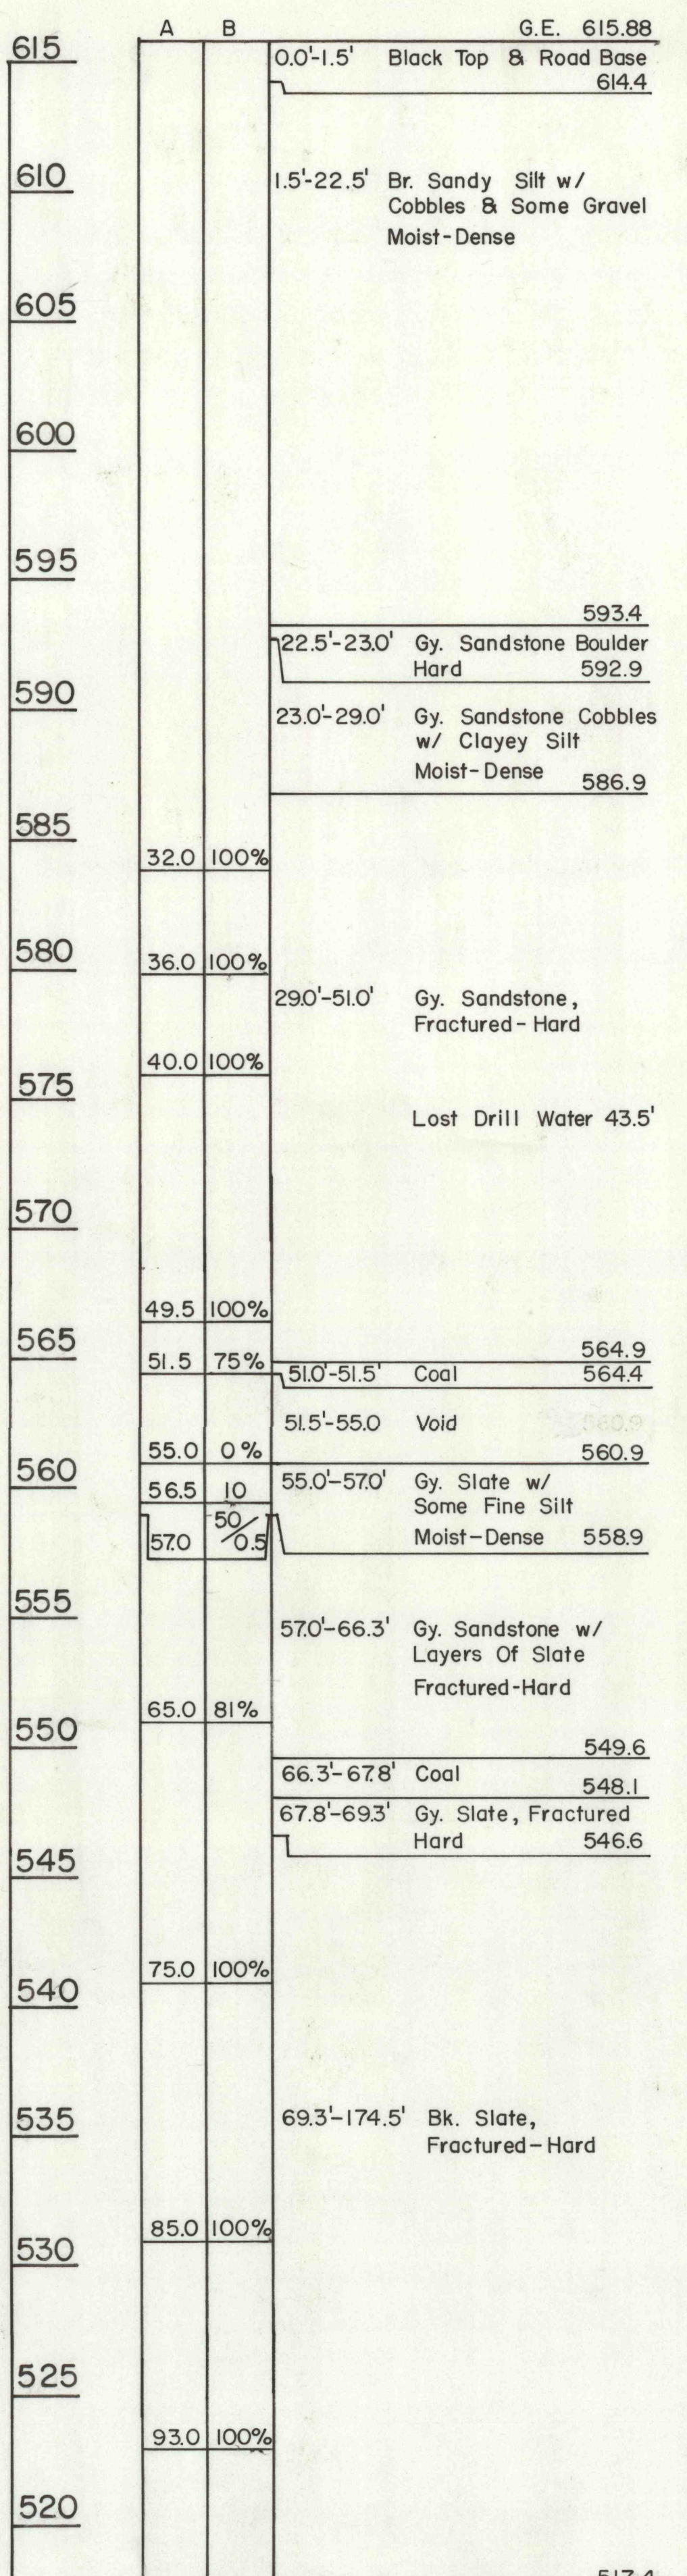

515 DATUM

CONTINUED


CONTINUED

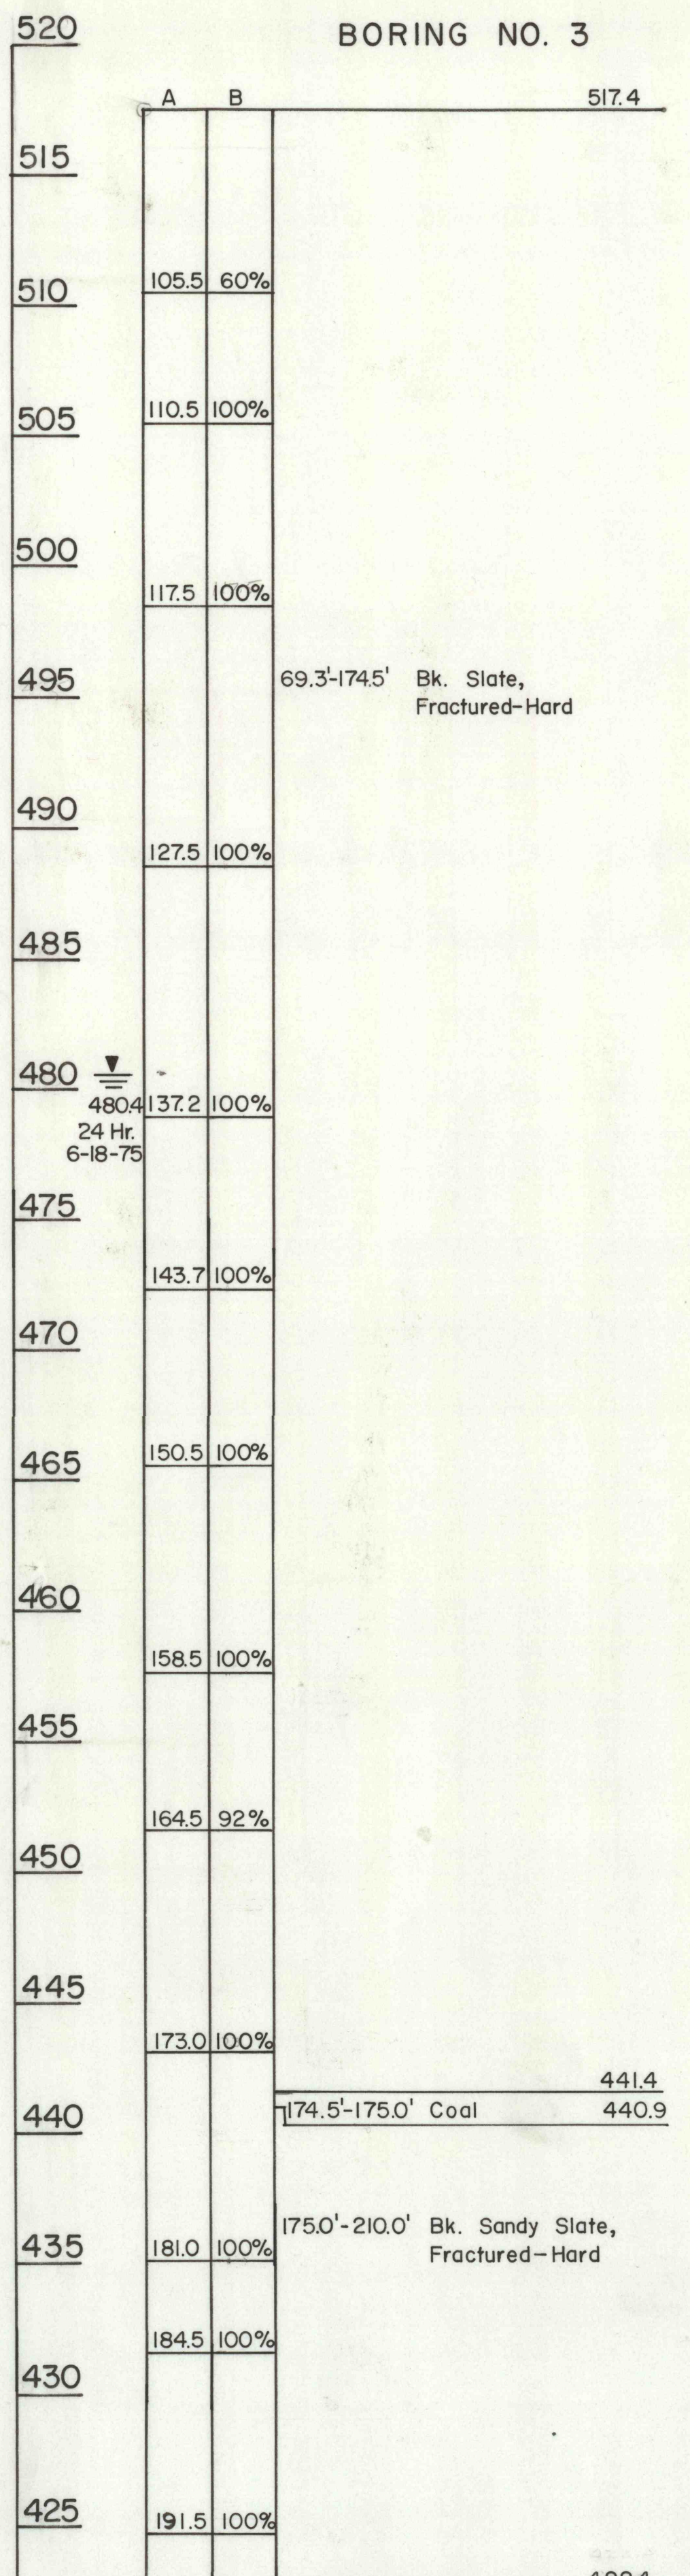

420 DATUM

CONTINUED

CONTINUED

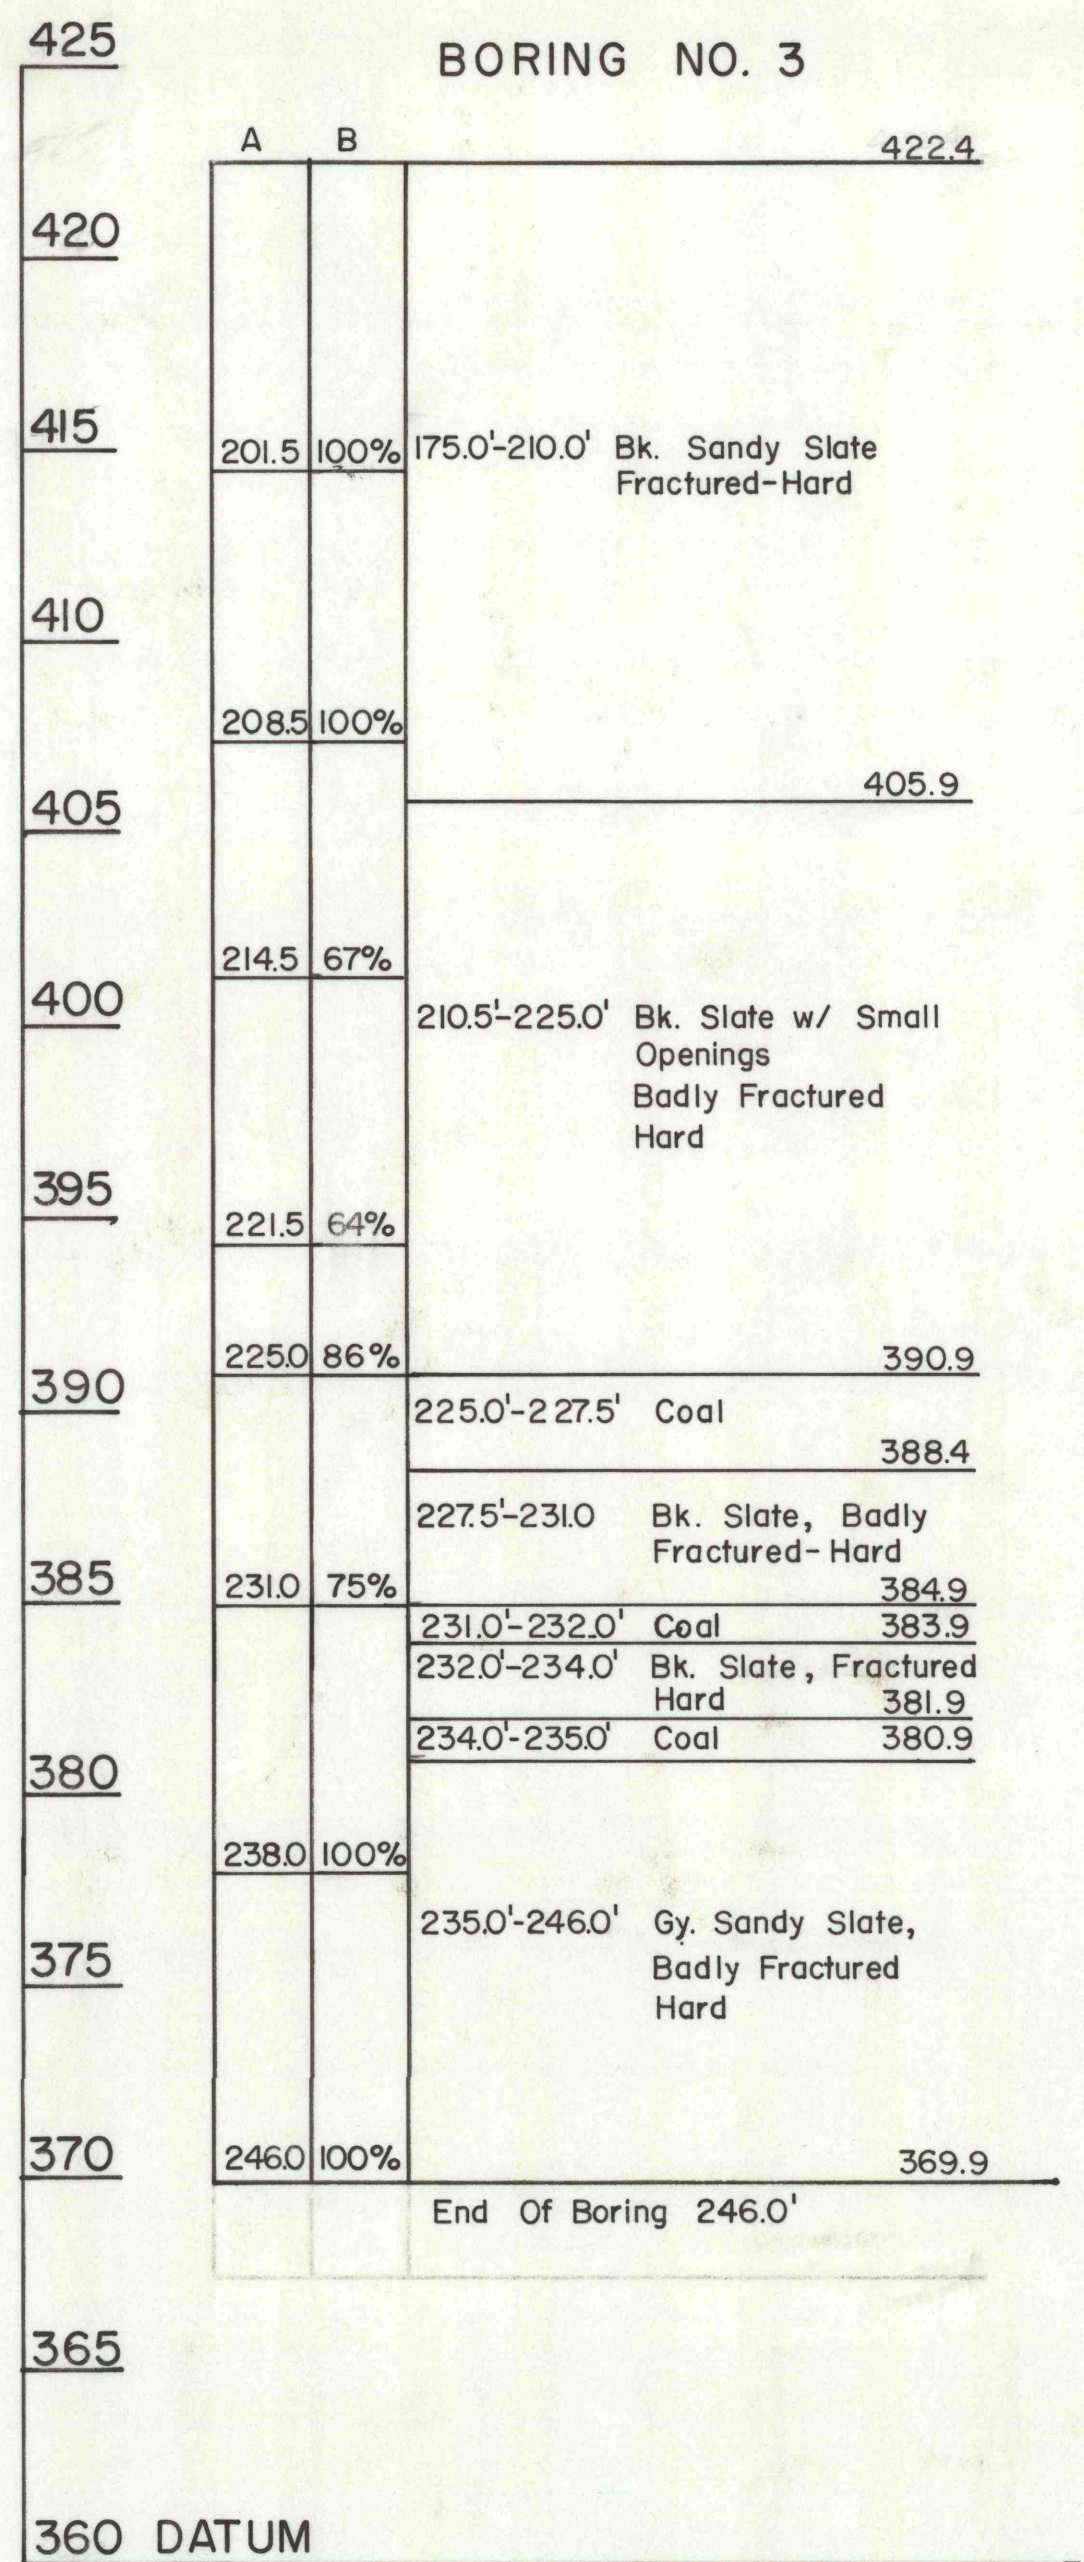

360 DATUM

PROJECT NO. FE-40:17
CORE BORING
SUBSURFACE INVESTIGATION
MINERS MILLS SECTION, CITY OF WILKES-BARRE LUZERNE COUNTY, PENNA.

DRAWINGS PREPARED BY
BADDICK & LASKOWSKI
TAMAQUA, PA.

PINE-RIDGE COLLIERY SURFACE
SHEET 3 OF 5
SCALE: 1"=5'