


CORE BORING SUBSURFACE INVESTIGATION

MINERS MILLS SECTION, CITY OF WILKES-BARRE

LUZERNE COUNTY

STRATIGRAPHIC CROSS-SECTION

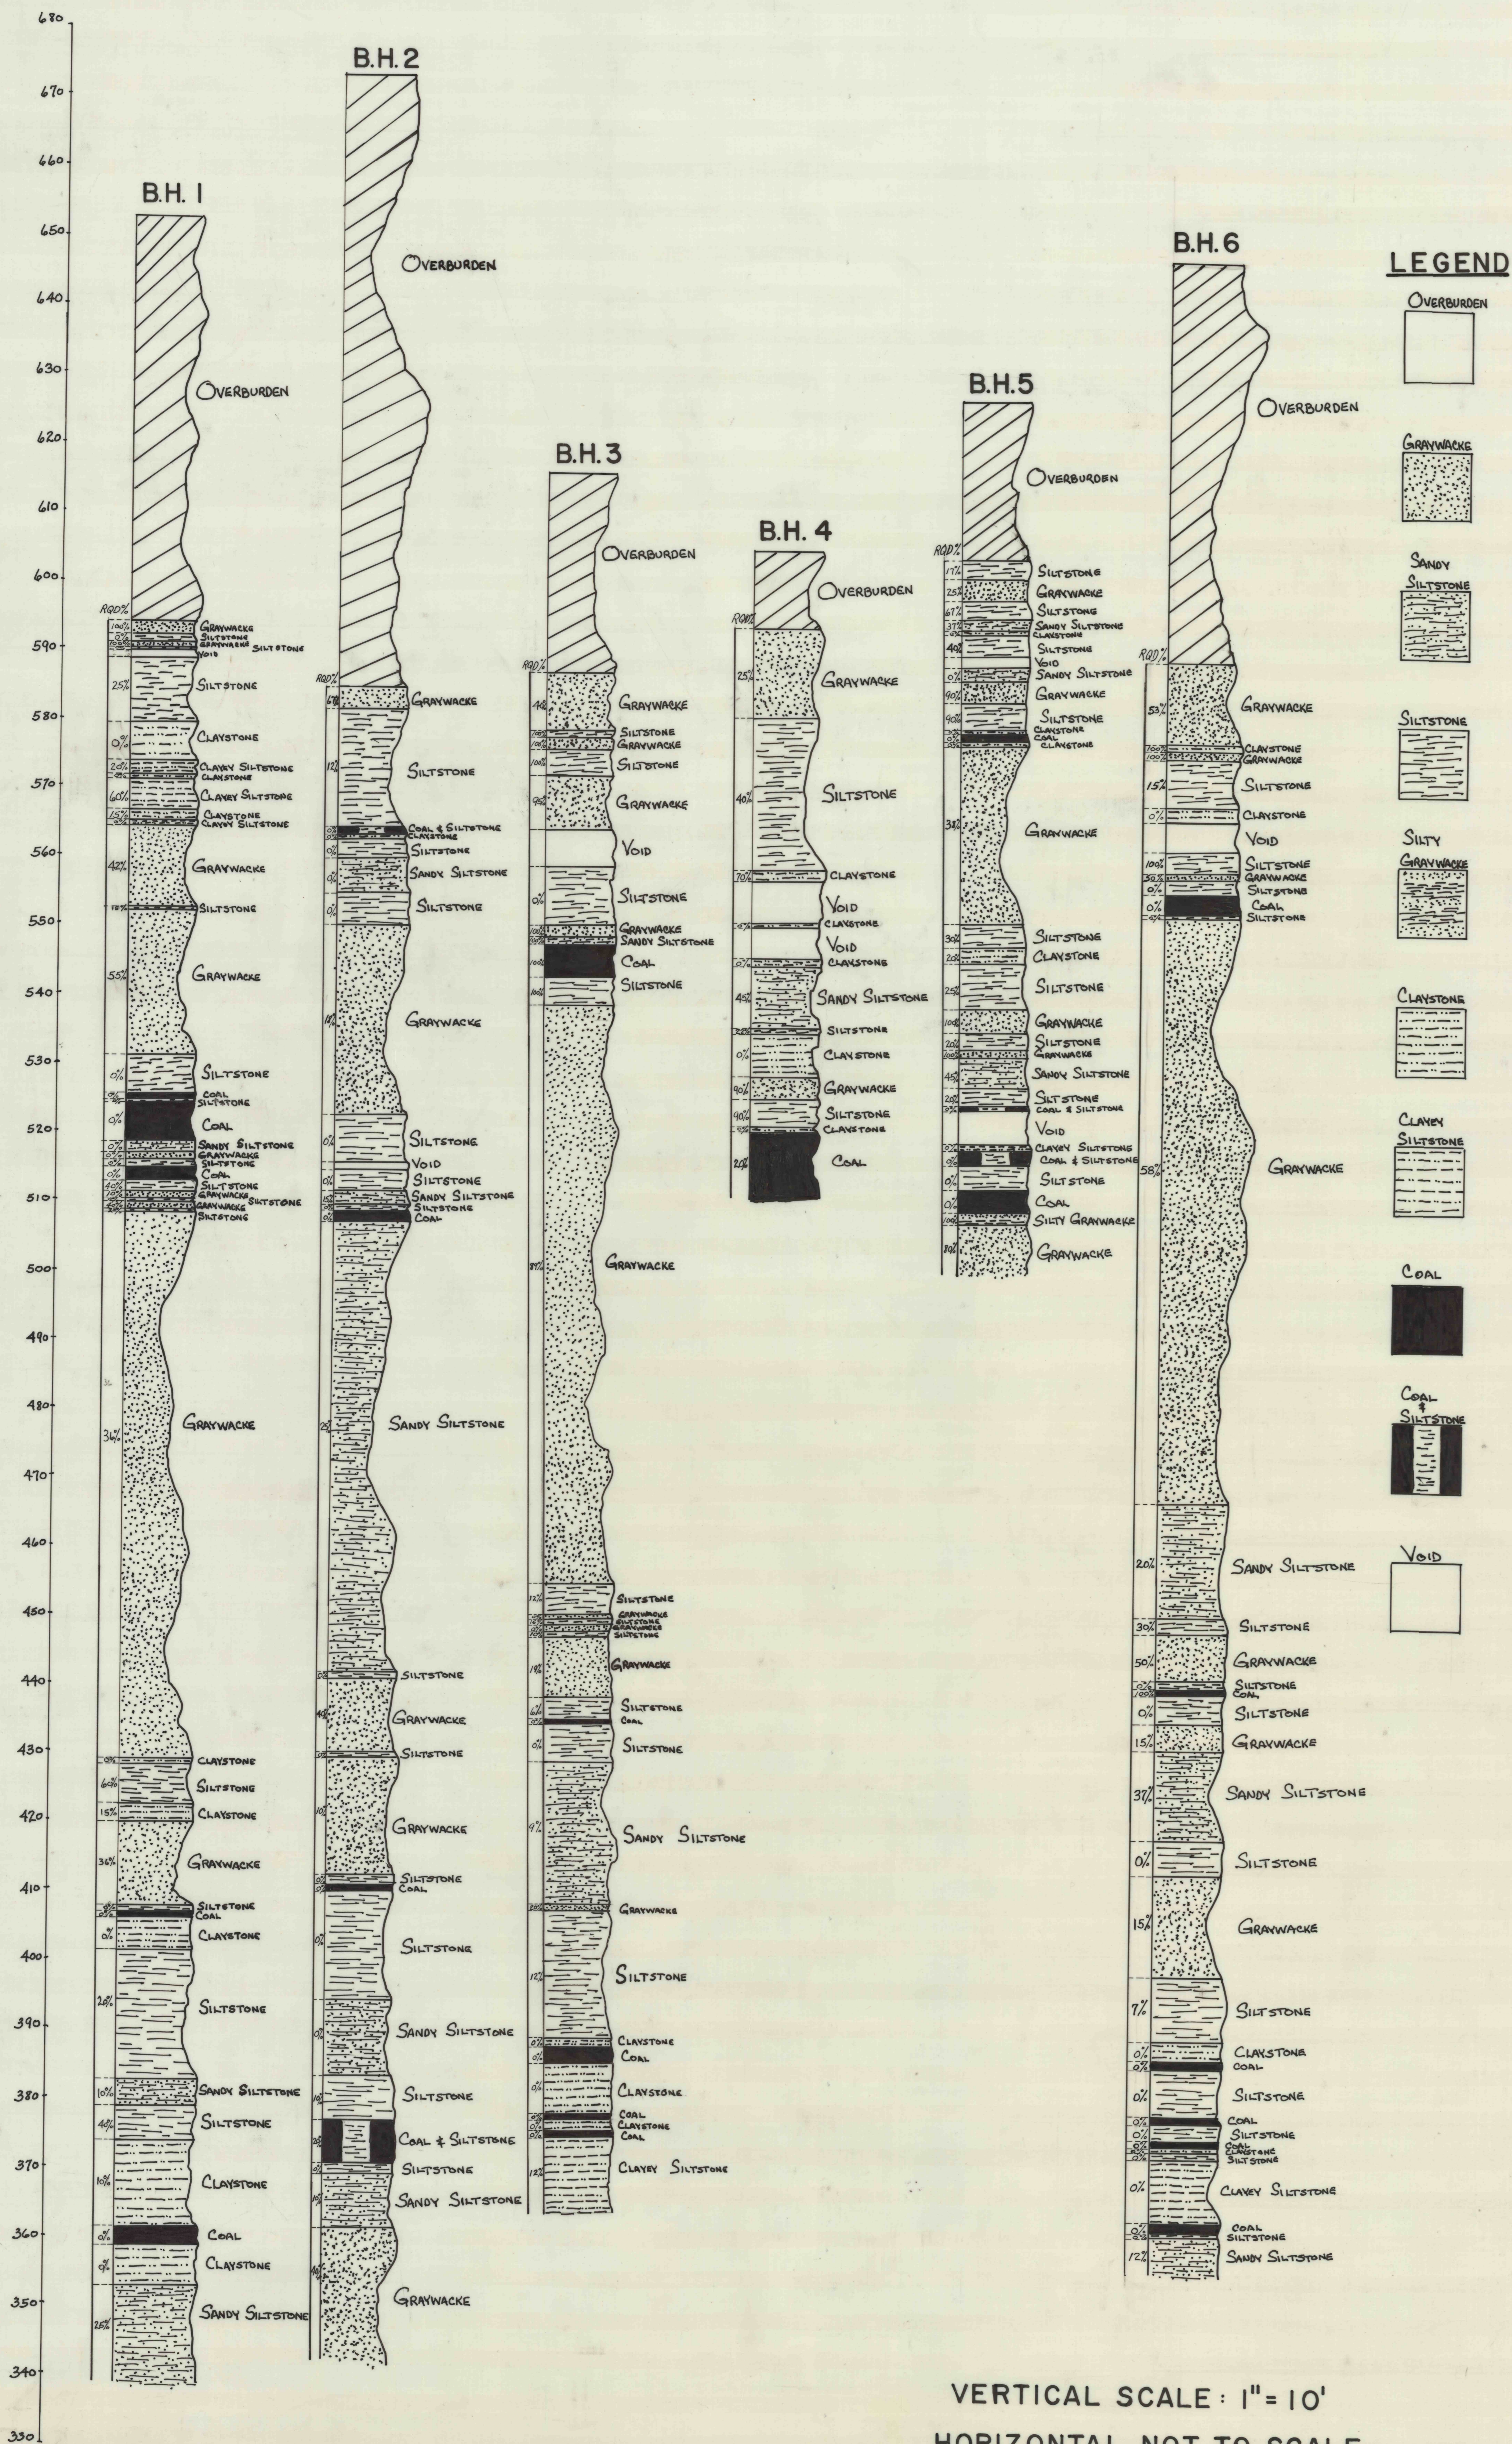

VERTICAL SCALE: 1" = 10'
 HORIZONTAL NOT TO SCALE
 RQD: DENOTES ROCK QUALITY DESIGNATION

BOREHOLE LOCATION MAP

