
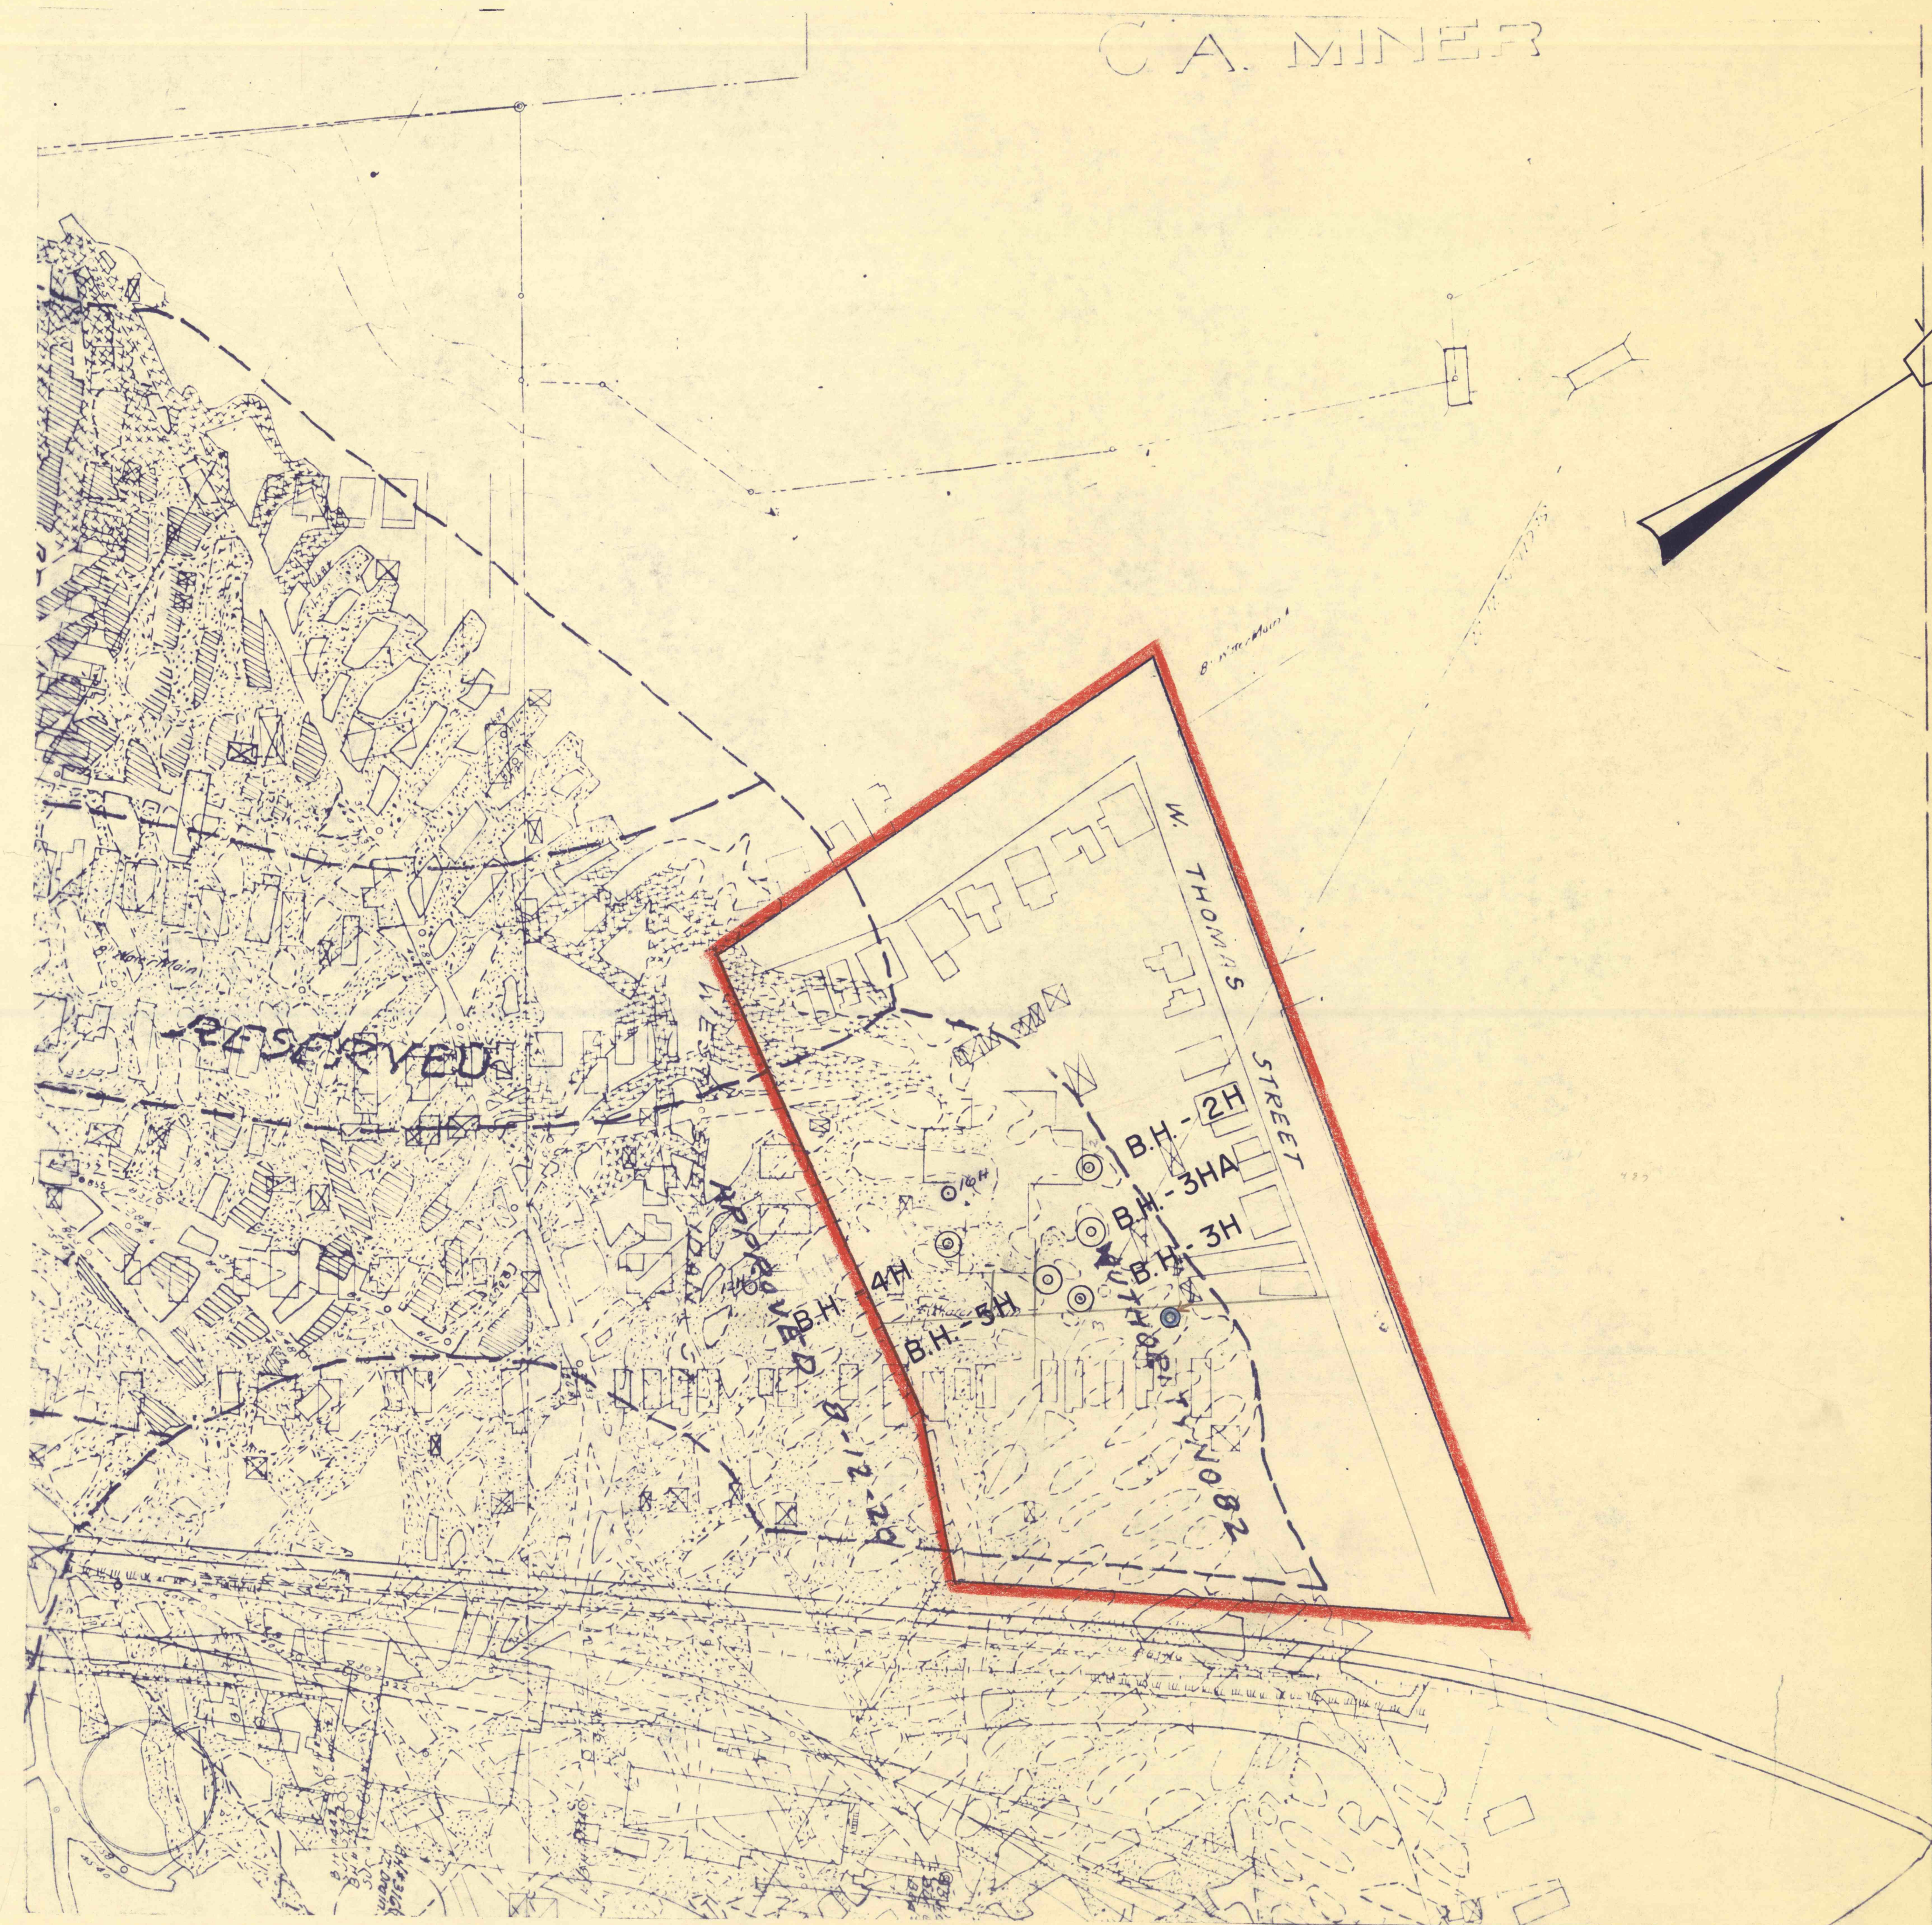


C. A. MINER

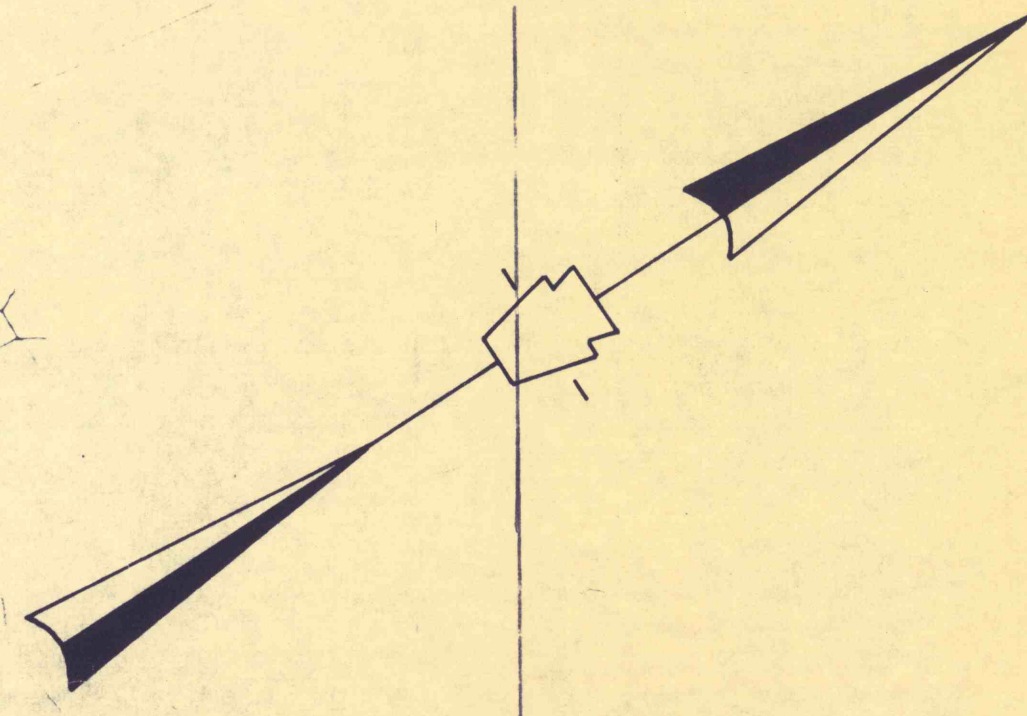

SCALE: 1" = 100'

COMMONWEALTH OF PENNSYLVANIA
 DEPARTMENT OF ENVIRONMENTAL RESOURCES
 OFFICE OF RESOURCES MANAGEMENT

AREA "A"
EXPLORATORY BOREHOLES
ABANDONED PINE RIDGE COLL'Y
HILLMAN VEIN

ST. CLAIR SCHOOL AREA
 WILKES BARRE - MINERS MILLS SEC. LUZERNE CTY.
 PENNA.

DESIGNED		DATE	
DRAWN	SUBM	DISTRICT ENGINEER	
	RECOM	DIRECTOR BUREAU OF CONST.	
	APPR	DEPUTY SECRETARY OF RESOURCES MANAGE.	
NO.	DATE	REVISION	REV. CHK. APPR. GROUP LEADER

DWG. NO. FE40:5-1-1-2