


U
R
R
E
P
A
R
T
M
E
N
T
O
F
E
N
V
I
R
O
N
M
E
N
T
A
L
R
E
S
O
U
R
C
E
S
M
A
N
A
G
E
M
E
N
T

G E O R G E P E C K

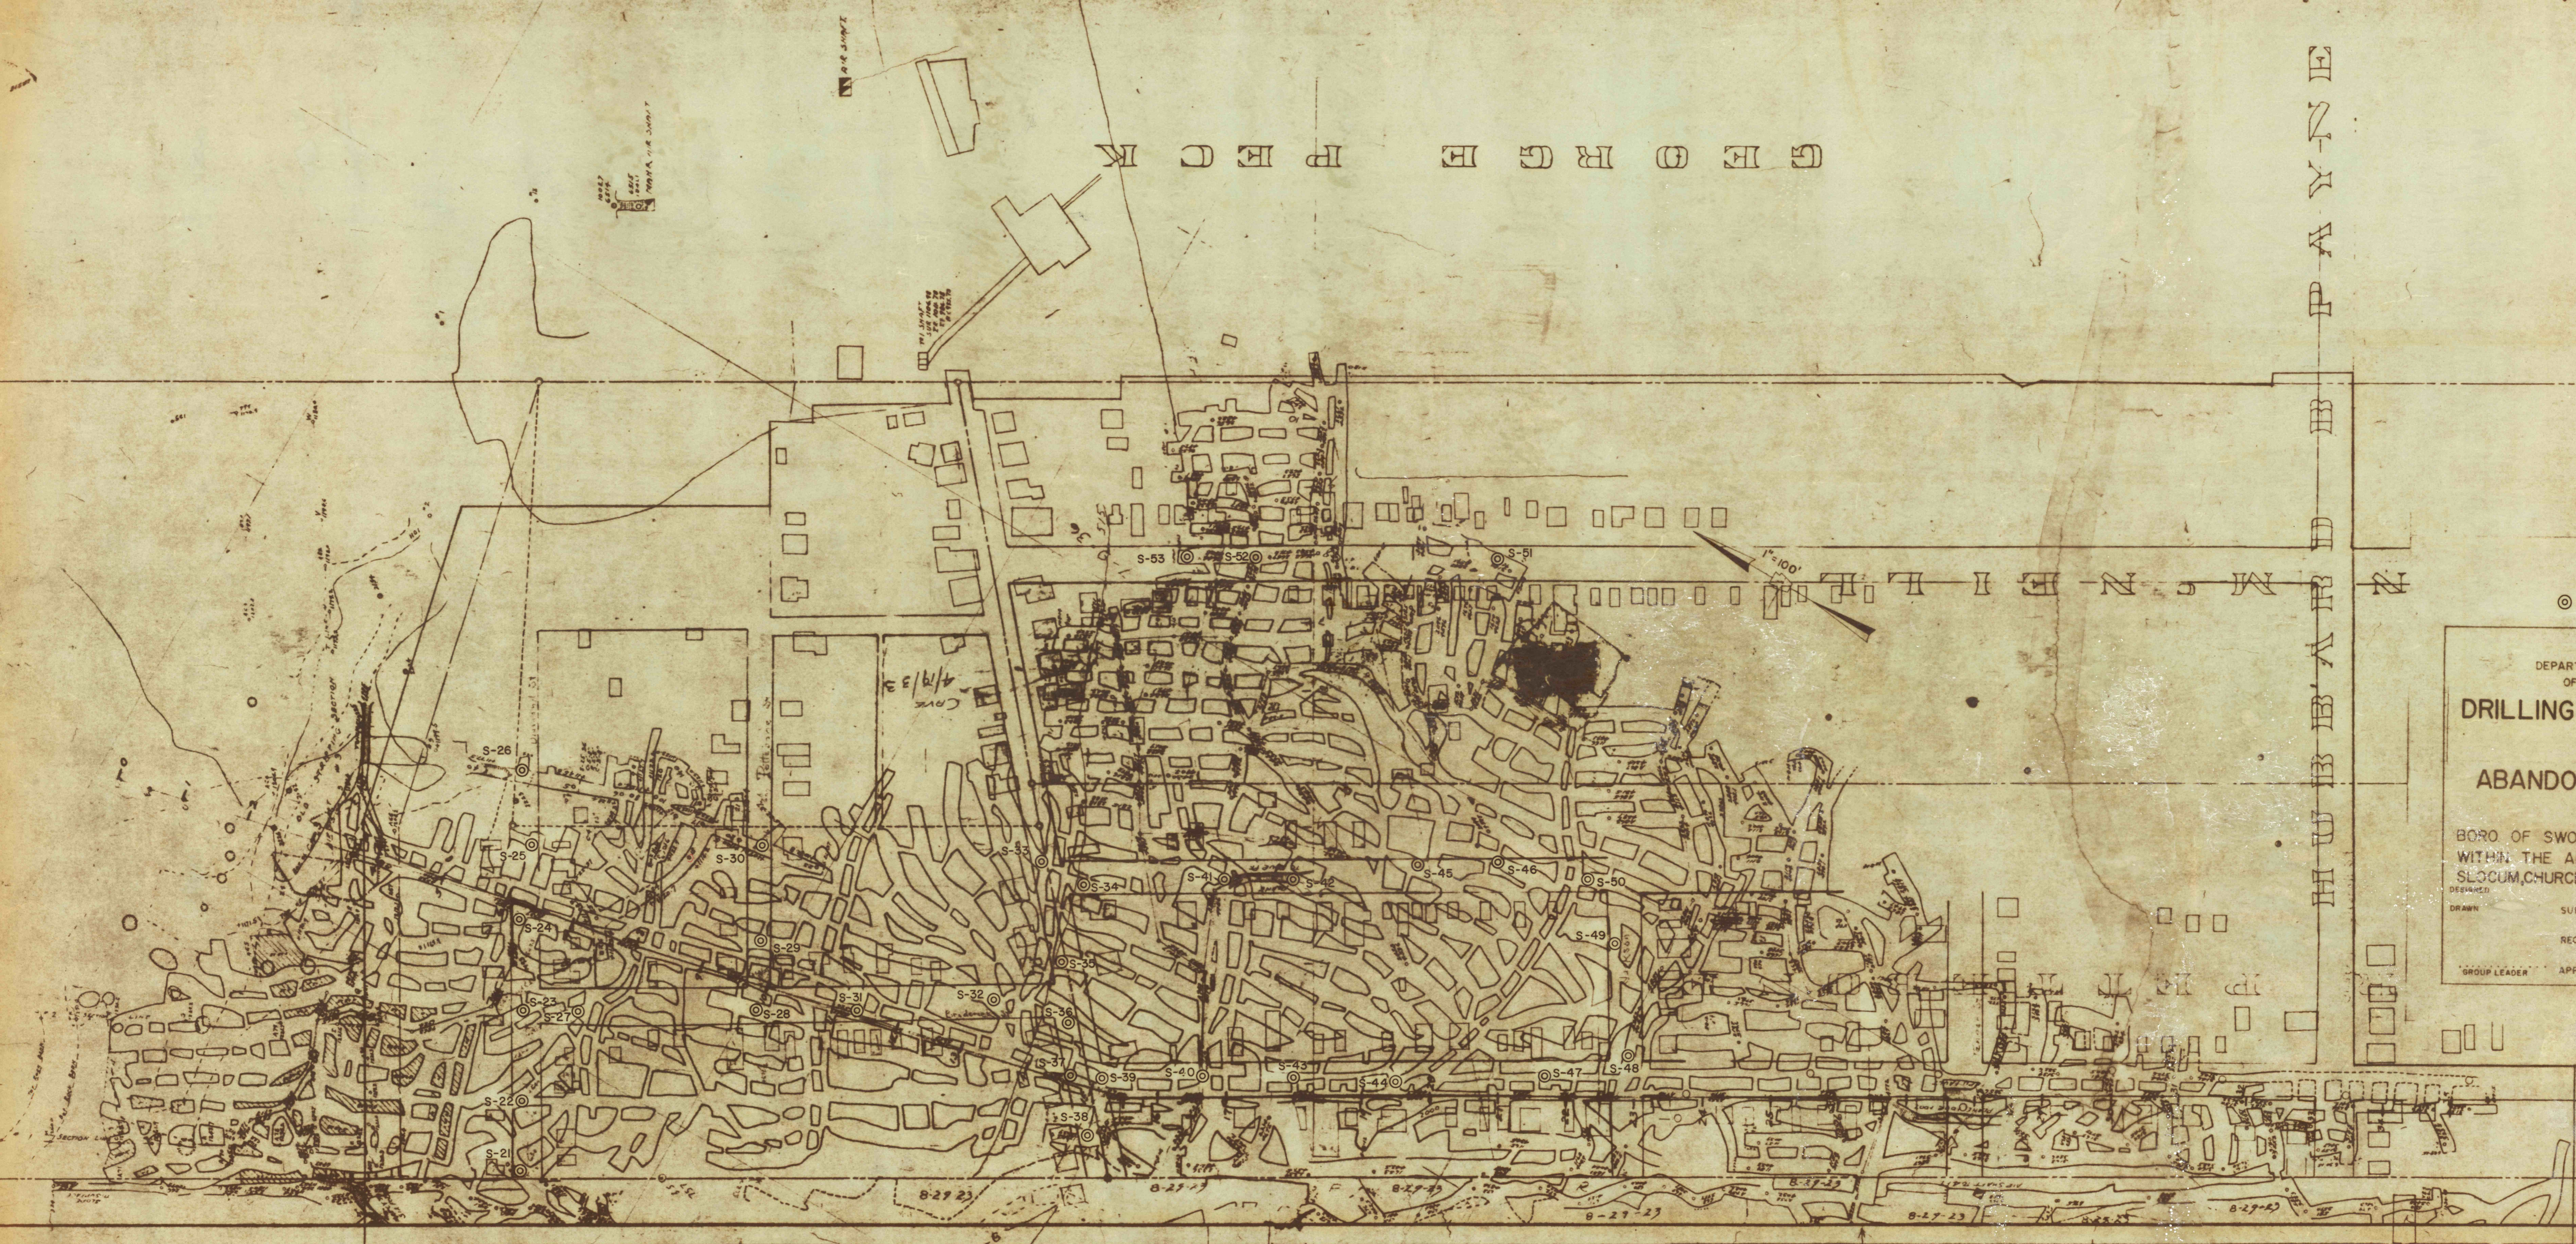

LEGEND

⊙ S-No. Holes pertain to six foot vein.

COMMONWEALTH OF PENNSYLVANIA
DEPARTMENT OF ENVIRONMENTAL RESOURCES
OFFICE OF RESOURCES MANAGEMENT

**DRILLING & CASING EXPLORATORY
BOREHOLES**
ABANDONED HARRY E. COLL'Y
SIX FOOT VEIN

BORO OF SWOYERSVILLE WITHIN THE AREAS OF DIAMOND,
SLOCUM, CHURCH, OLIVER, STREETS. LUZERNE COUNTY
PENNSYLVANIA

DATE 9/24/73
DRAWN BY [Signature] DISTRICT ENGINEER
RECOM BY [Signature] FOR DIRECTOR BUREAU OF CONST.
GROUP LEADER APPR. [Signature] FOR DEPUTY SECRETARY OF RESOURCES MANAGEMENT

DWG. NO. FE40:7-1-3

WATER 1930
in JOHN DALEY SR
10/3/54

0105