


LOOKING SOUTH WEST

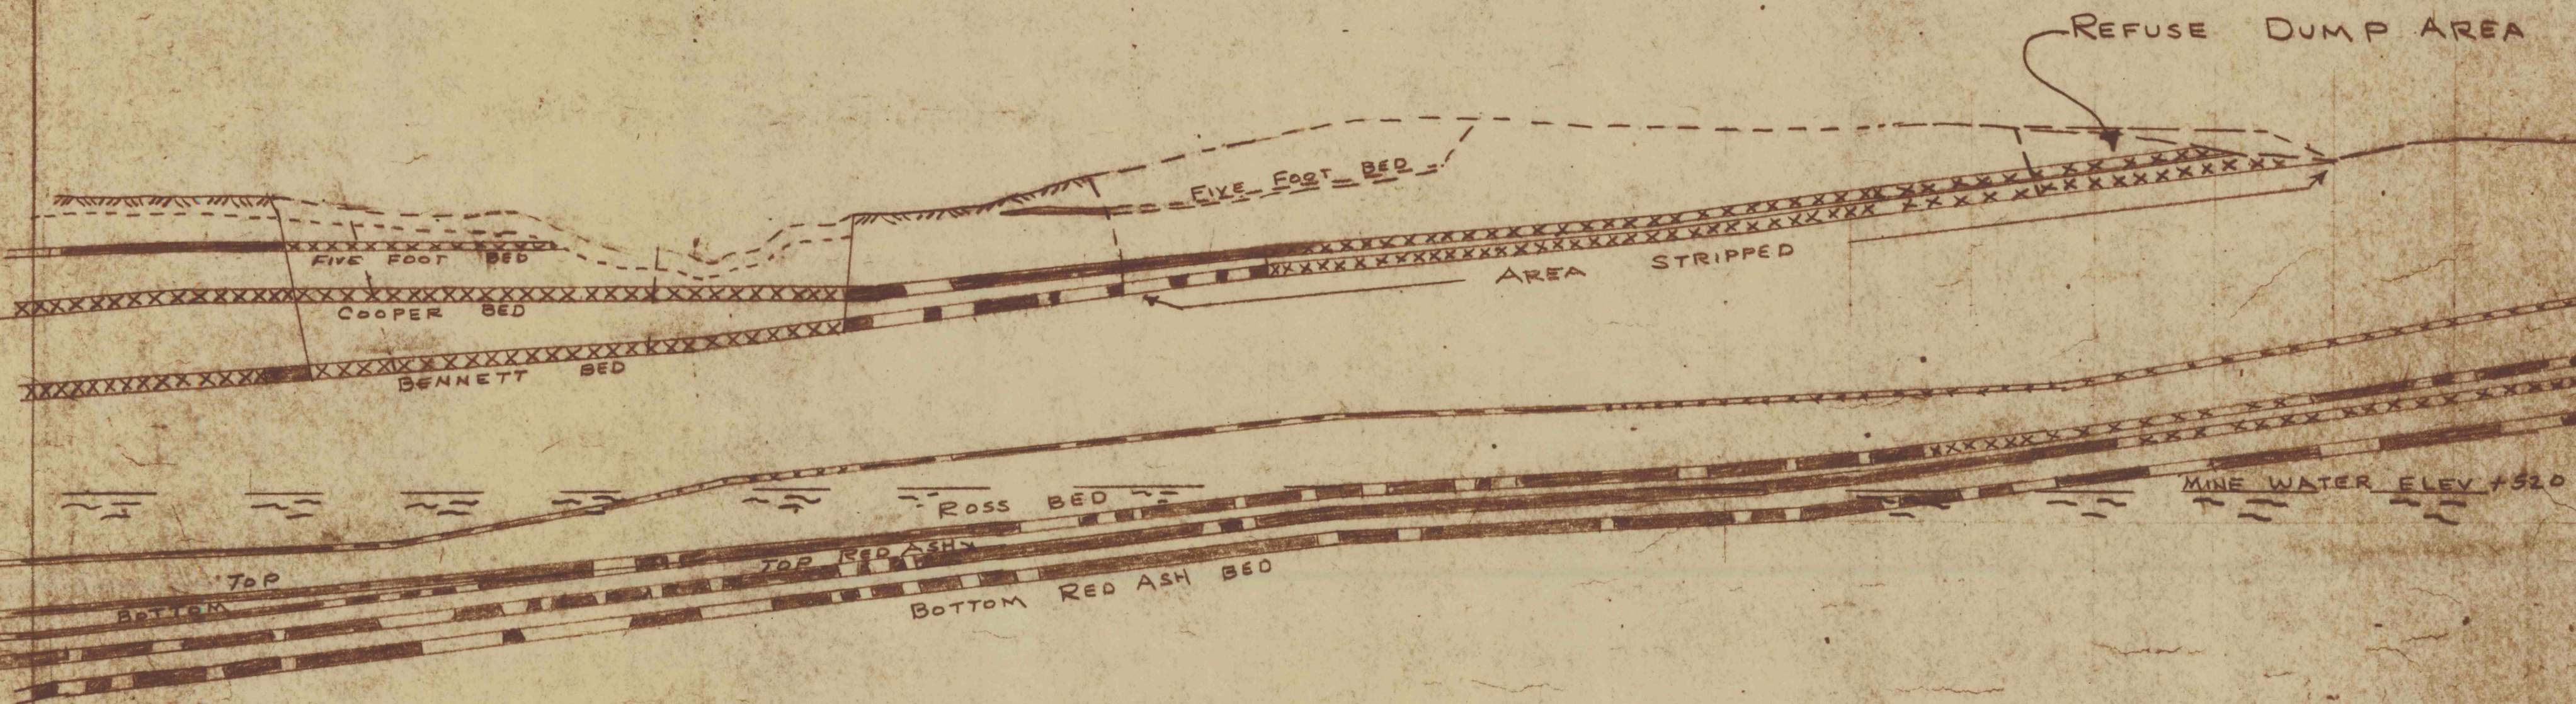

DATUM - 0.00

5.
 SECTION - 12
 LARKSVILLE BOROUGH
 SCALE: 1 1/2" = 100'
 1972