
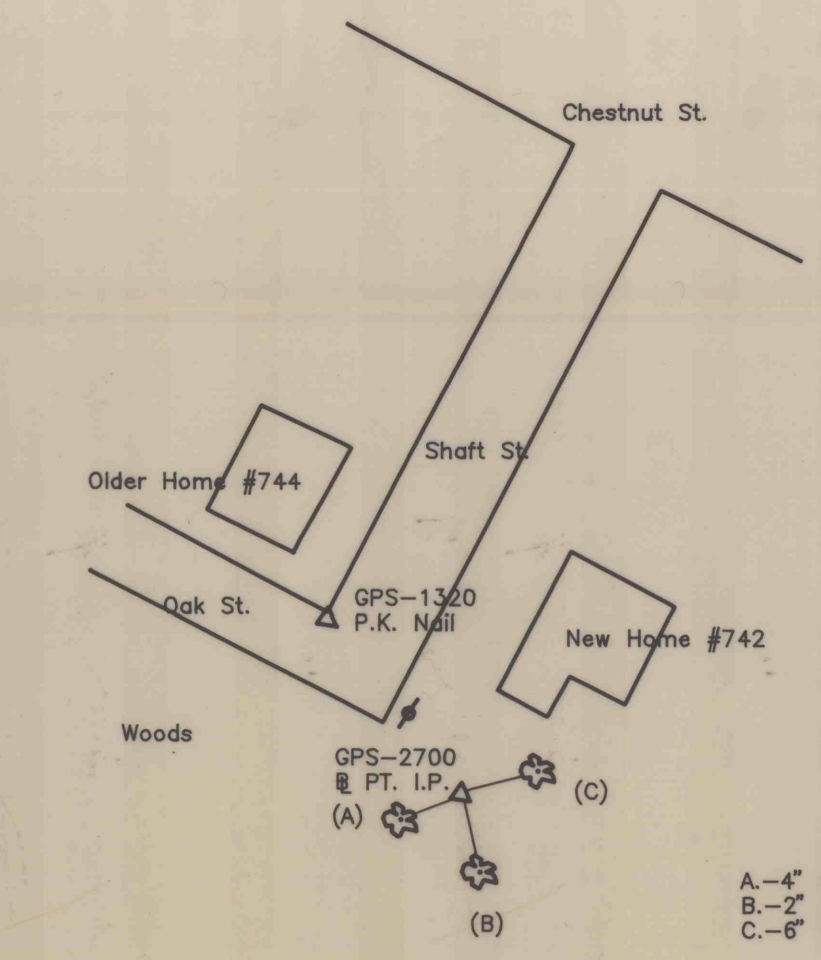


Match Line To Sheet 7 of 10

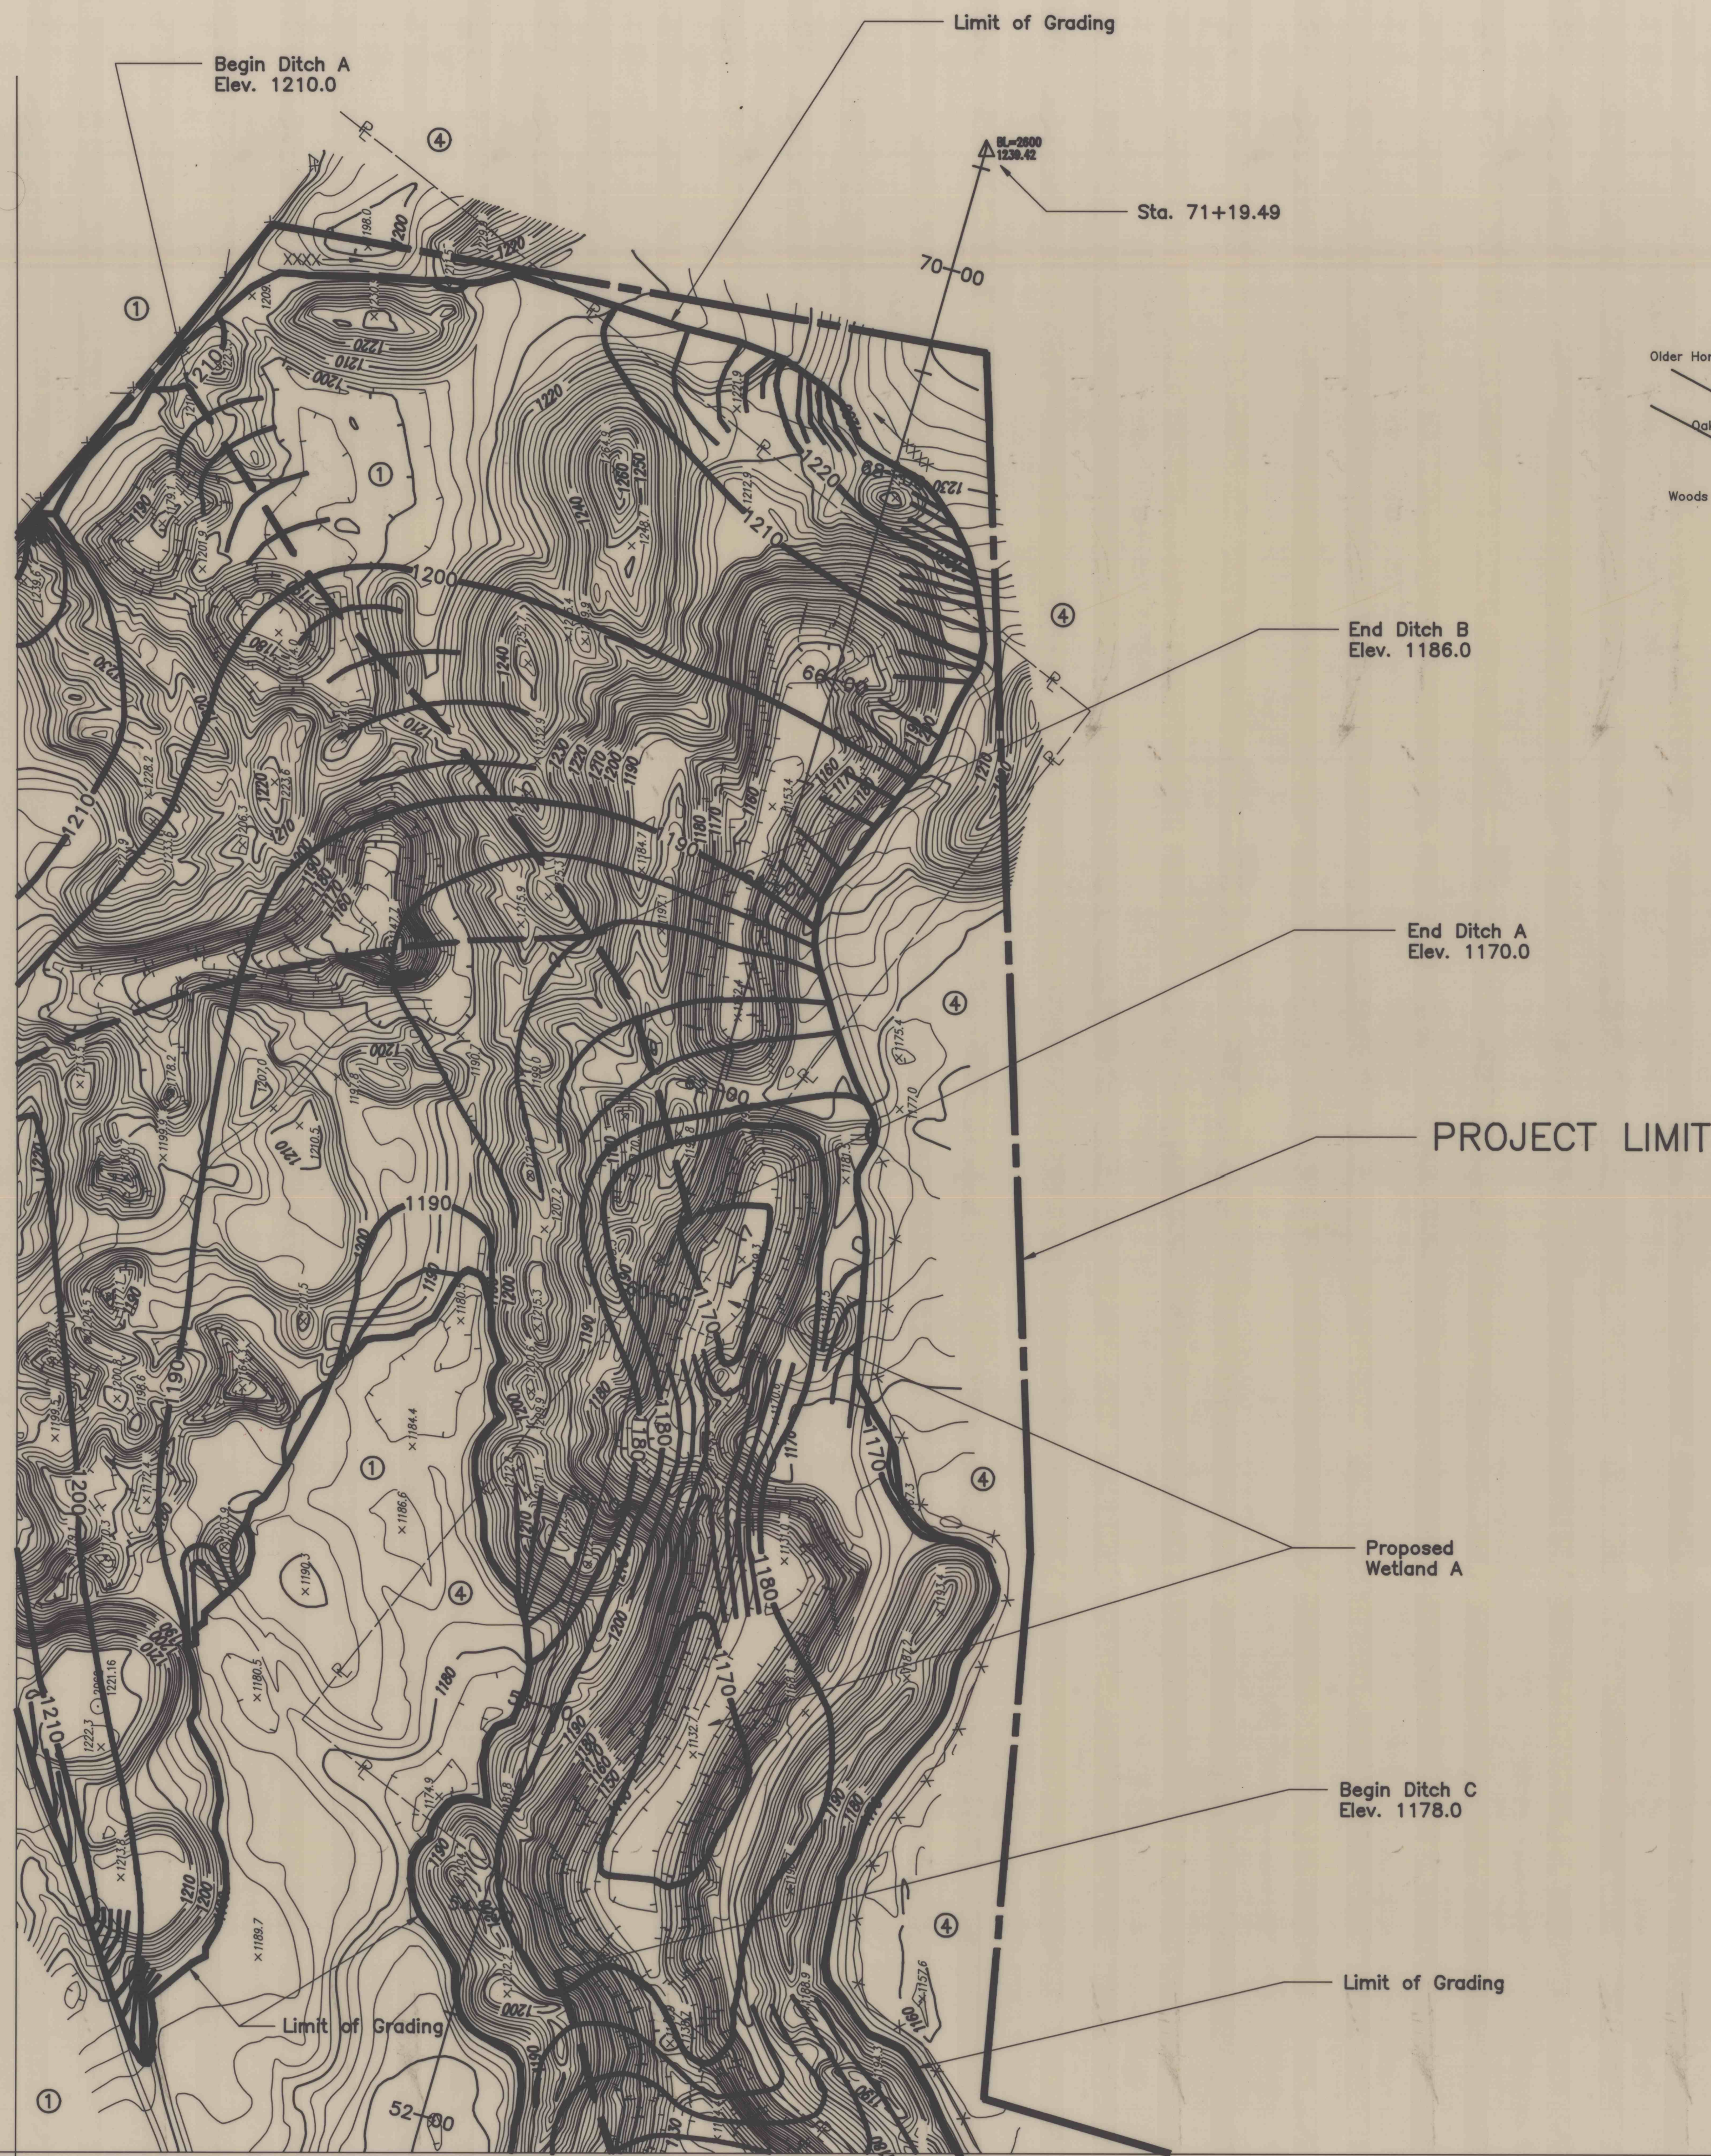

SURVEY REFERENCE
STA. 71+19.49

- A-4" Cherry---13.23'
- B-2" Cherry---17.98'
- C-6" Cherry---22.94'

Match Line To Sheet 3 of 10

NO.	DATE	REVISION	APPR.
SUBMITTED <i>Dennis M. Palladino</i> PROJECT DESIGNER, WILKES-BARRIE			
APPROVED <i>Sharon J. Fisher</i> CHIEF, DESIGN SECTION, WILKES-BARRIE			
COMMONWEALTH OF PENNSYLVANIA DEPARTMENT OF ENVIRONMENTAL PROTECTION CONTRACT NO. OSM 35(3752)201.1 BACKFILLING STRIP PITS NORTH EYNON ARCHBALD BOROUGH LACKAWANNA COUNTY, PENNSYLVANIA			
SURFACE MAP			

ALL DIMENSIONS AND EXISTING CONDITIONS SHALL BE CHECKED AND VERIFIED BY CONTRACTOR AT THE SITE.

DRAWN BY <i>D.S.D.</i>	DATE Dec. 19, 1995	DRAWING NO. 4 of 10
CHECKED BY <i>177</i>	SCALE 1 in. = 100 ft.	