


Limit of Grading
PROJECT LIMIT

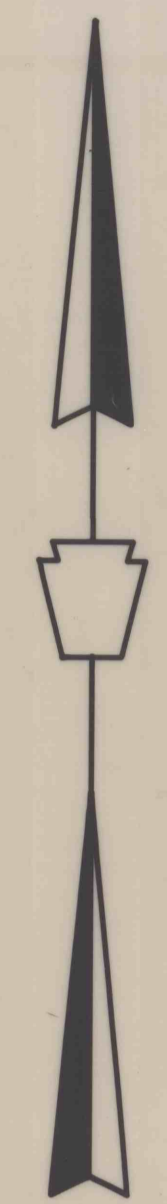

Begin Ditch J
Elev. 1198.0

PROJECT LIMIT

Proposed Temporary Trench
(See Cross Section)


Temporary Trench
Outlet
(See Detail)

Limit of Grading

End Ditch K
Elev. 1165.0

Exposed 1" PVC Water Line

Begin Ditch K
Elev. 1168.0

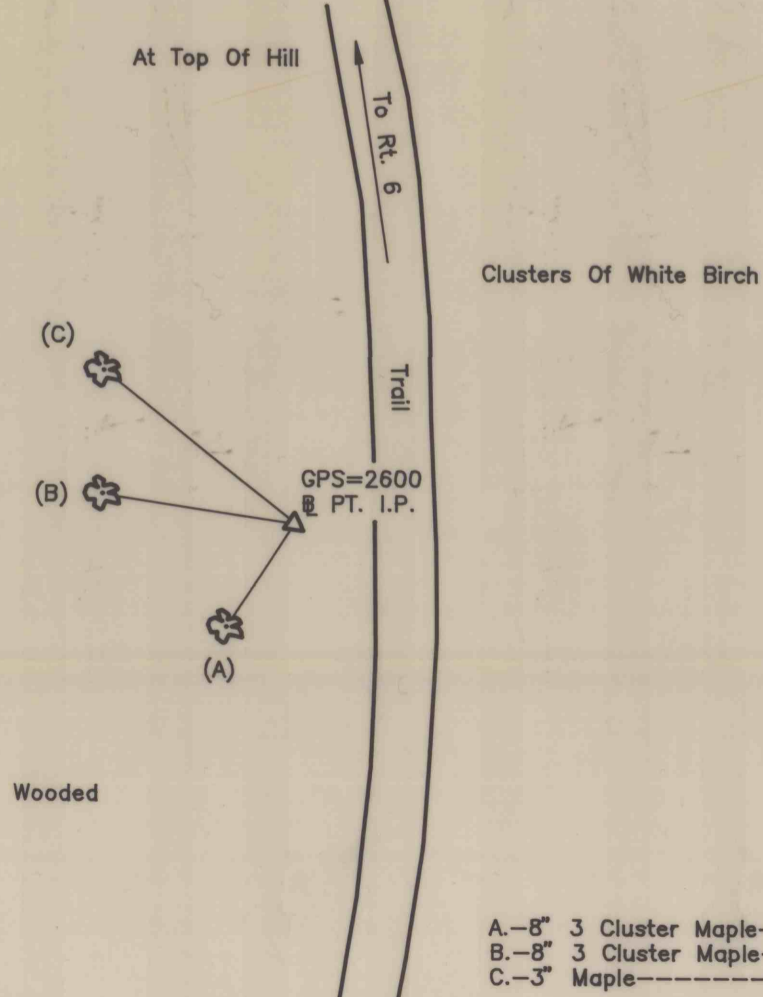

Sta. 0+00

SURVEY REFERENCE
STA. 0+00

ALL DIMENSIONS AND EXISTING CONDITIONS SHALL BE CHECKED AND VERIFIED BY CONTRACTOR AT THE SITE.
DRAWN BY: D.G.D. DATE: Dec. 19, 1995 DRAWING NO.: 5 of 10
CHECKED BY: vjq SCALE: 1 in.=100 ft.

NO.	DATE	REVISION	APPR.
SUBMITTED			
 PROJECT DESIGNER, WILKES-BARRE			
APPROVED			
 CHIEF, DESIGN SECTION, WILKES-BARRE			
COMMONWEALTH OF PENNSYLVANIA DEPARTMENT OF ENVIRONMENTAL PROTECTION CONTRACT NO. OSM 35(3752)201.1 BACKFILLING STRIP PITS NORTH EYNON ARCHBALD BOROUGH LACKAWANNA COUNTY, PENNSYLVANIA			
SURFACE MAP			