


Match Line To Sheet (7 of 13)

Match Line To Sheet (8 of 13)

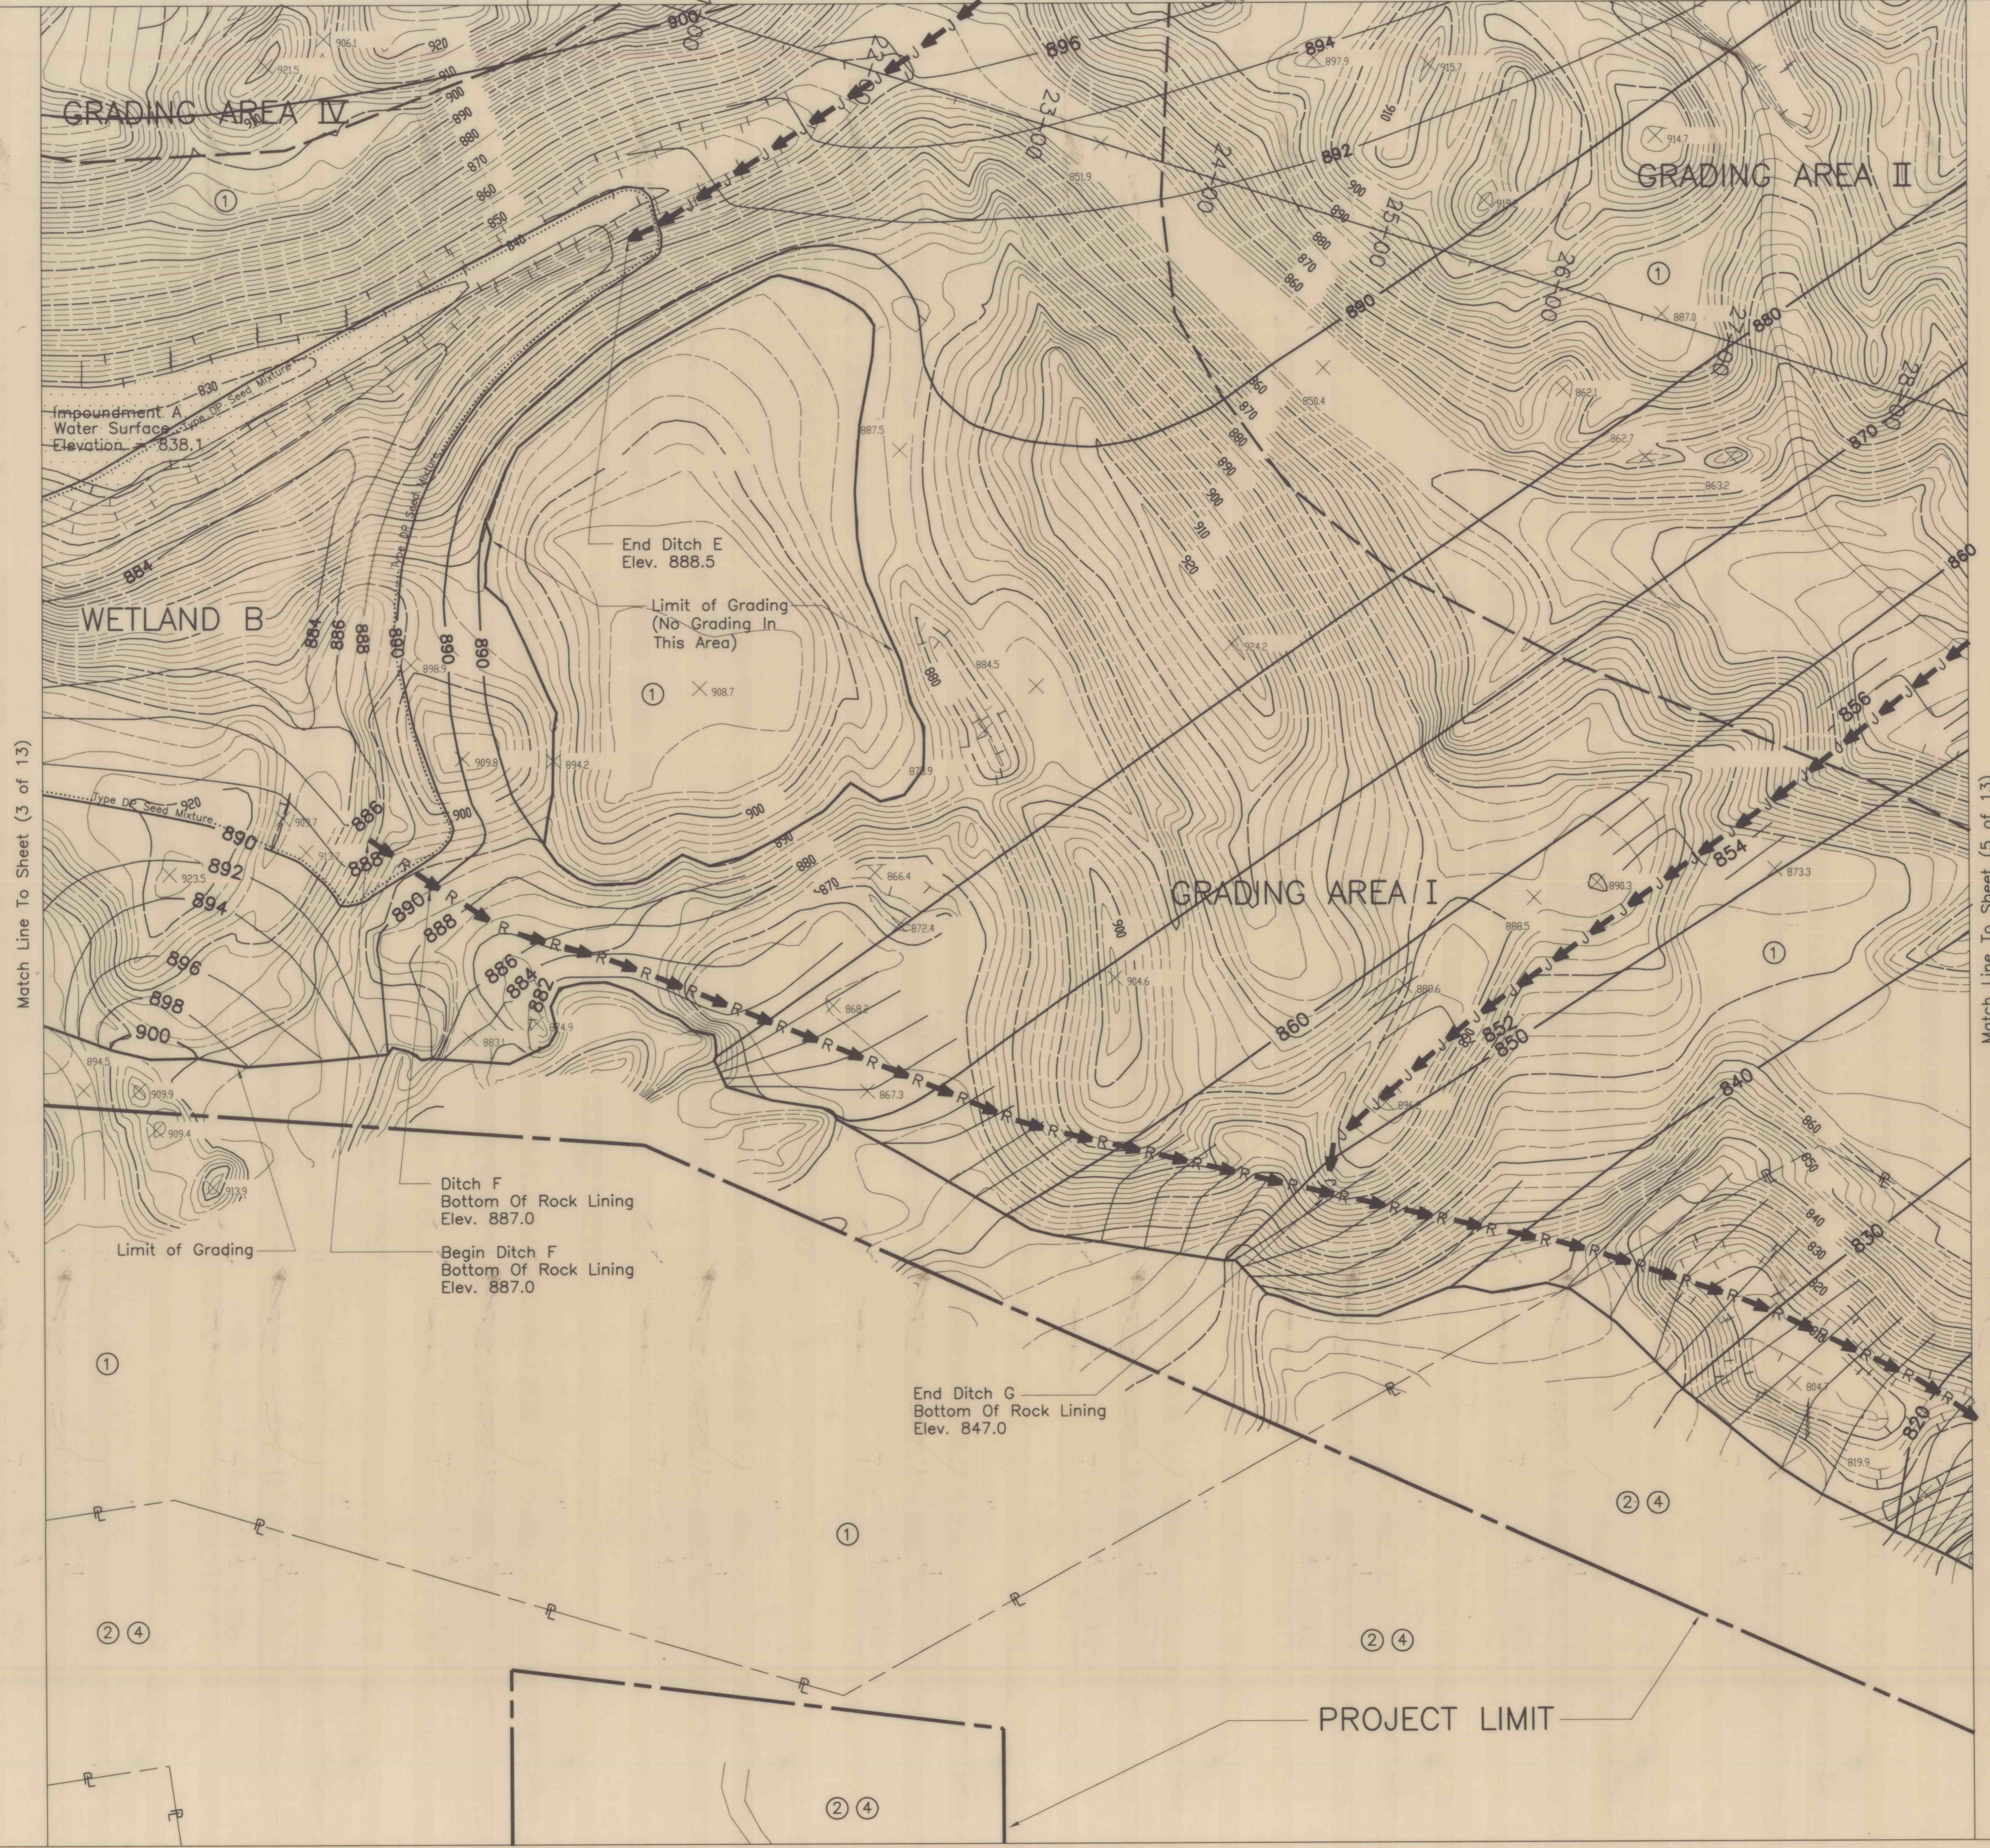

| NO. | DATE | REVISION | APPR. |
|-----|------|----------|-------|
| | | | |

SUBMITTED *Dennis M. Palladio*
PROJECT DESIGNER, WILKES-BARRE

APPROVED *Thomas J. Fisher*
CHIEF, DESIGN SECTION, WILKES-BARRE



COMMONWEALTH OF PENNSYLVANIA
DEPARTMENT OF ENVIRONMENTAL PROTECTION

CONTRACT NO. OSM 35(2181)102.1

BACKFILLING STRIP PITS
COLLIERY ROAD
DICKSON CITY BOROUGH
LACKAWANNA COUNTY, PENNSYLVANIA

SURFACE MAP

DRAWN BY *D.S.D.* DATE Dec. 3, 1996 DRAWING NO. 4 of 13
CHECKED BY *UJQ* SCALE 1" = 50'

ALL DIMENSIONS AND EXISTING
CONDITIONS SHALL BE CHECKED
AND VERIFIED BY CONTRACTOR
AT THE SITE.

Match Line To Sheet (2 of 13)