

# CAUTION

THE CONTRACTOR IS CAUTIONED ABOUT THE NUMEROUS SHAFTS AND SLOPES LOCATED THROUGHOUT THE PROJECT. THEREFORE, THE CONTRACTOR SHALL EXERCISE EXTREME CARE IN THE VICINITY OF THE MINE ENTRIES WHEN EXECUTING THE ITEMS OF WORK.

SPECIAL ATTENTION IS DRAWN TO "SPECIAL REQUIREMENT NO. 9 - SAFETY" IN THE CONTRACT DOCUMENTS. THE CONTRACTOR SHALL STRICTLY ADHERE TO THIS REQUIREMENT.

THE CONTRACTOR IS CAUTIONED THAT THE STABILITY OF THE SIDEWALLS OF THE STRIP PITS AND MINE OPENINGS IS UNKNOWN. THEREFORE, THE CONTRACTOR SHALL EXERCISE EXTREME CARE IN THE VICINITY OF THE OPENINGS BY AVOIDING LARGE SURCHARGE LOADS AND EXCESSIVE VIBRATION LOADINGS.

## LEGEND

- Project Limits
- Limits of Grading
- - - Existing Contours
- - - Proposed Contours
- Property Line
- Riprap Ditch
- Shaft
- △ Slope
- Wildlife Habitat

## PUBLIC UTILITY ACT 287

Water Line Jack Mahoney  
Mackeesburg, PA  
(717) 544-5067

### SURFACE OWNERS

- ① Reading Anthracite Co.  
200 Mahantongo Street  
Pottsville, PA 17901
- ② The Municipal Authority Of The Township Of Blythe  
Water Department  
375 Valley Street  
New Philadelphia, PA 17959
- ③ Penna. Department Of Transportation  
1713 Lehigh Street  
Allentown, PA 18103


### MINERAL OWNER

Reading Anthracite Co.  
200 Mahantongo Street  
Pottsville, PA 17901




## SURFACE MAP

Scale: 1 in. = 100 ft.

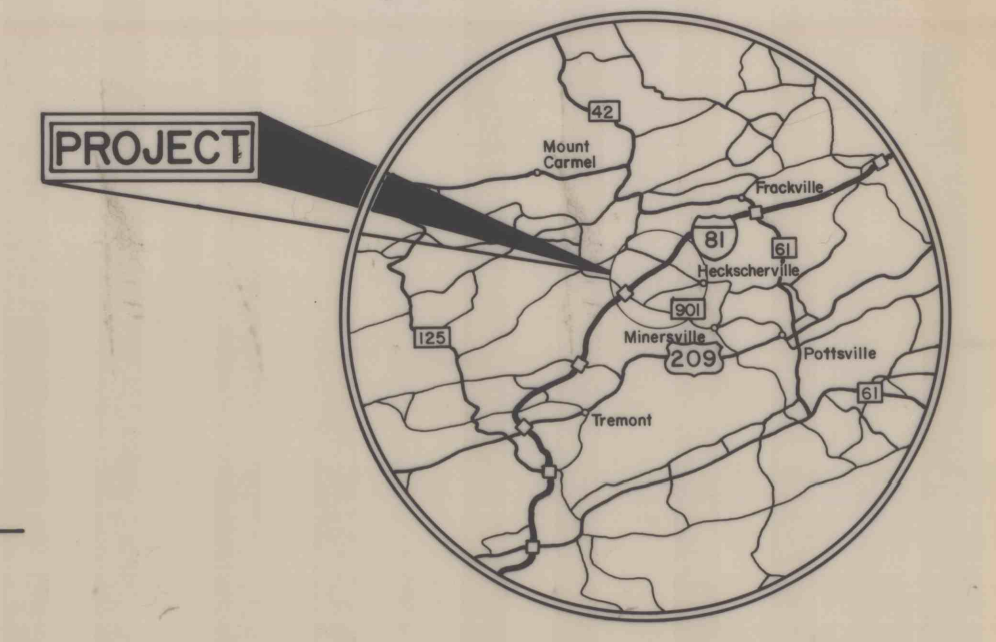

## LOCATION MAP


Scale: 1 in. = 9 mi.

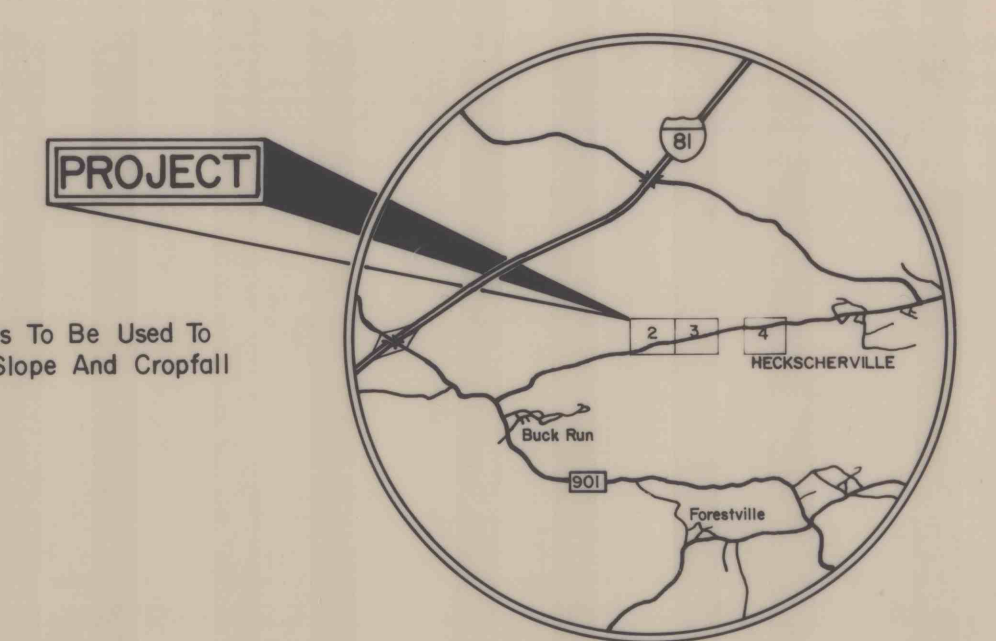

## VICINITY MAP

Scale: 1 in. = 8300 ft.

NO.	DATE	REVISION	APPR
SUBMITTED		<i>Dennis M. Ballarino</i>	
PROJECT DESIGNER, WILKES-BARRE			
APPROVED		<i>Theodore J. Fisher</i>	
CHIEF, DESIGN SECTION, WILKES-BARRE			
APPROVED			
DIRECTOR, BUREAU OF ABANDONED MINE RECLAMATION			
COMMONWEALTH OF PENNSYLVANIA DEPARTMENT OF ENVIRONMENTAL RESOURCES			
PROJECT NO. O S M 54(3629)103.1 <b>BACKFILLING STRIP PITS AND SLOPES</b> <b>HECKESCHERVILLE</b> CASS TOWNSHIP SCHUYLKILL COUNTY, PENNSYLVANIA			
<b>SURFACE, LOCATION AND VICINITY MAPS</b>			
DRAWN BY <i>gof</i>	DATE <b>Aug. 9, 1990</b>	DRAWING NO. <b>2 of 10</b>	
CHECKED BY <i>vjq</i>	SCALE <b>As Shown</b>	ALL DIMENSIONS AND EXISTING CONDITIONS SHALL BE CHECKED AND VERIFIED BY CONTRACTOR AT THE SITE.	

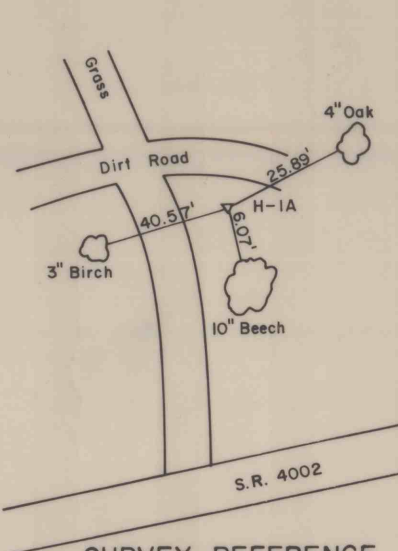

SURVEY REFERENCE