




** MESH: Either Industrial Polypropylene or Steel Mesh w/ Max 6" Opening = 1" - Min. 14 Ga.

* Spacing Of Support Stakes at 8' Max.

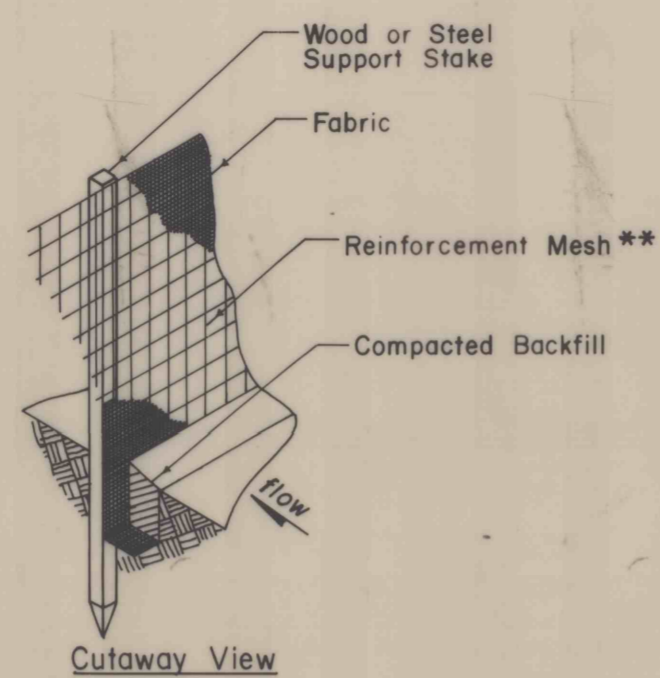

DETAILS 30" FILTER FABRIC FENCE

- LEGEND:**
- Project Limit
 - Limit of Grading
 - Approximate Limits of Grading Areas
 - Grading Areas
 - Filter Fabric Fence
 - Riprap Ditch
 - Temporary Diversion Ditch

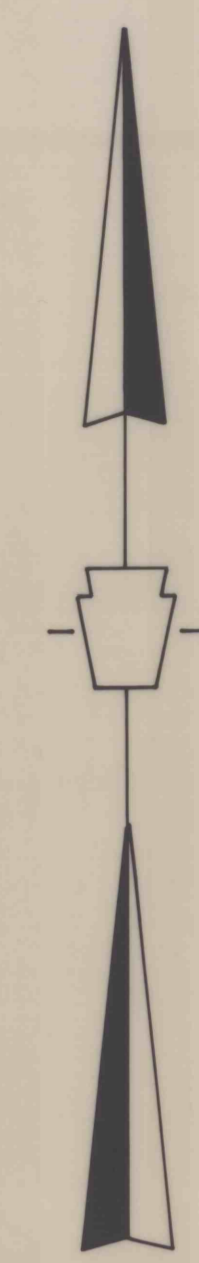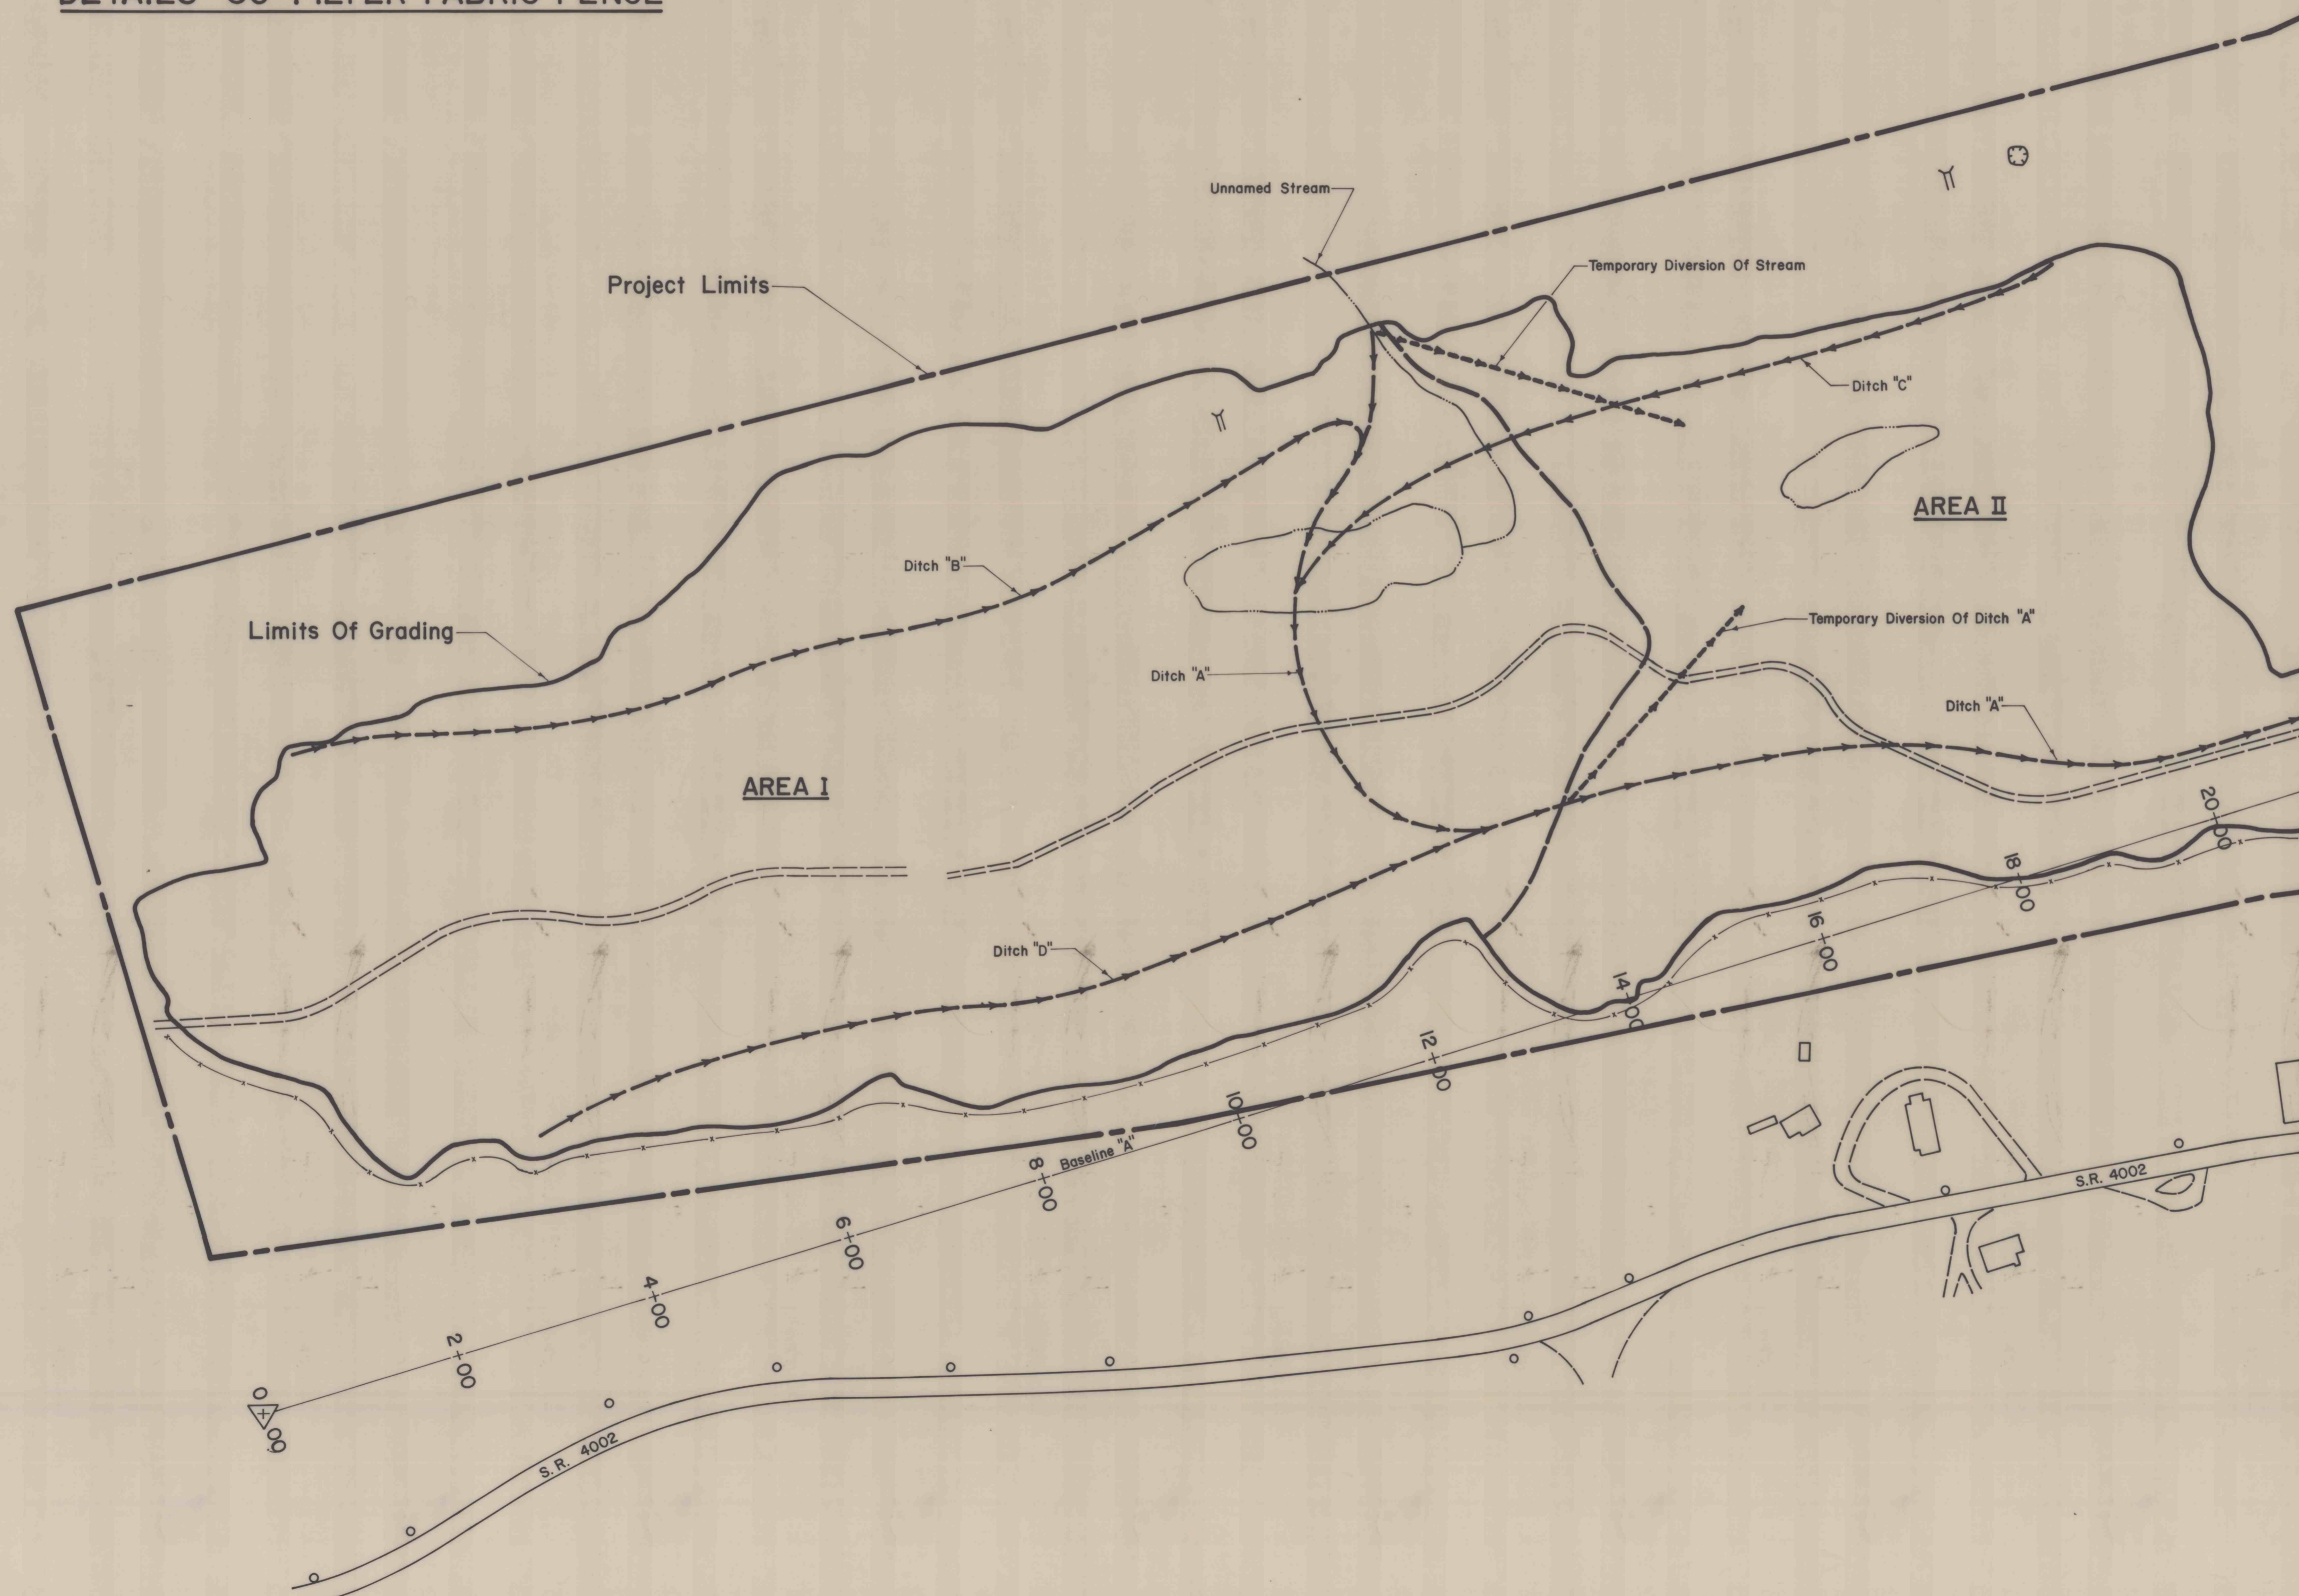

NO.	DATE	REVISION	APPR.
SUBMITTED <i>Dennis M. Balladino</i>			
PROJECT DESIGNER, WILKES-BARRE			
APPROVED <i>Charles J. Fisher</i>			
CHIEF, DESIGN SECTION, WILKES-BARRE			
APPROVED _____			
DIRECTOR, BUREAU OF ABANDONED MINE RECLAMATION			
COMMONWEALTH OF PENNSYLVANIA DEPARTMENT OF ENVIRONMENTAL RESOURCES			
PROJECT NO. O S M 54(3629)103.1 BACKFILLING STRIP PITS AND SLOPES HECKSCHERVILLE CASS TOWNSHIP SCHUYLKILL COUNTY, PENNSYLVANIA			
EROSION AND SEDIMENTATION CONTROL PLAN			
DRAWN BY <i>J.D.F.</i>		DATE Aug. 9, 1990	DRAWING NO. 9 of 10
CHECKED BY <i>J.F.</i>		SCALE 1 in. = 100 ft.	

ALL DIMENSIONS AND EXISTING CONDITIONS SHALL BE CHECKED AND VERIFIED BY CONTRACTOR AT THE SITE.