




PROJECT LIMIT


Limit Of Grading

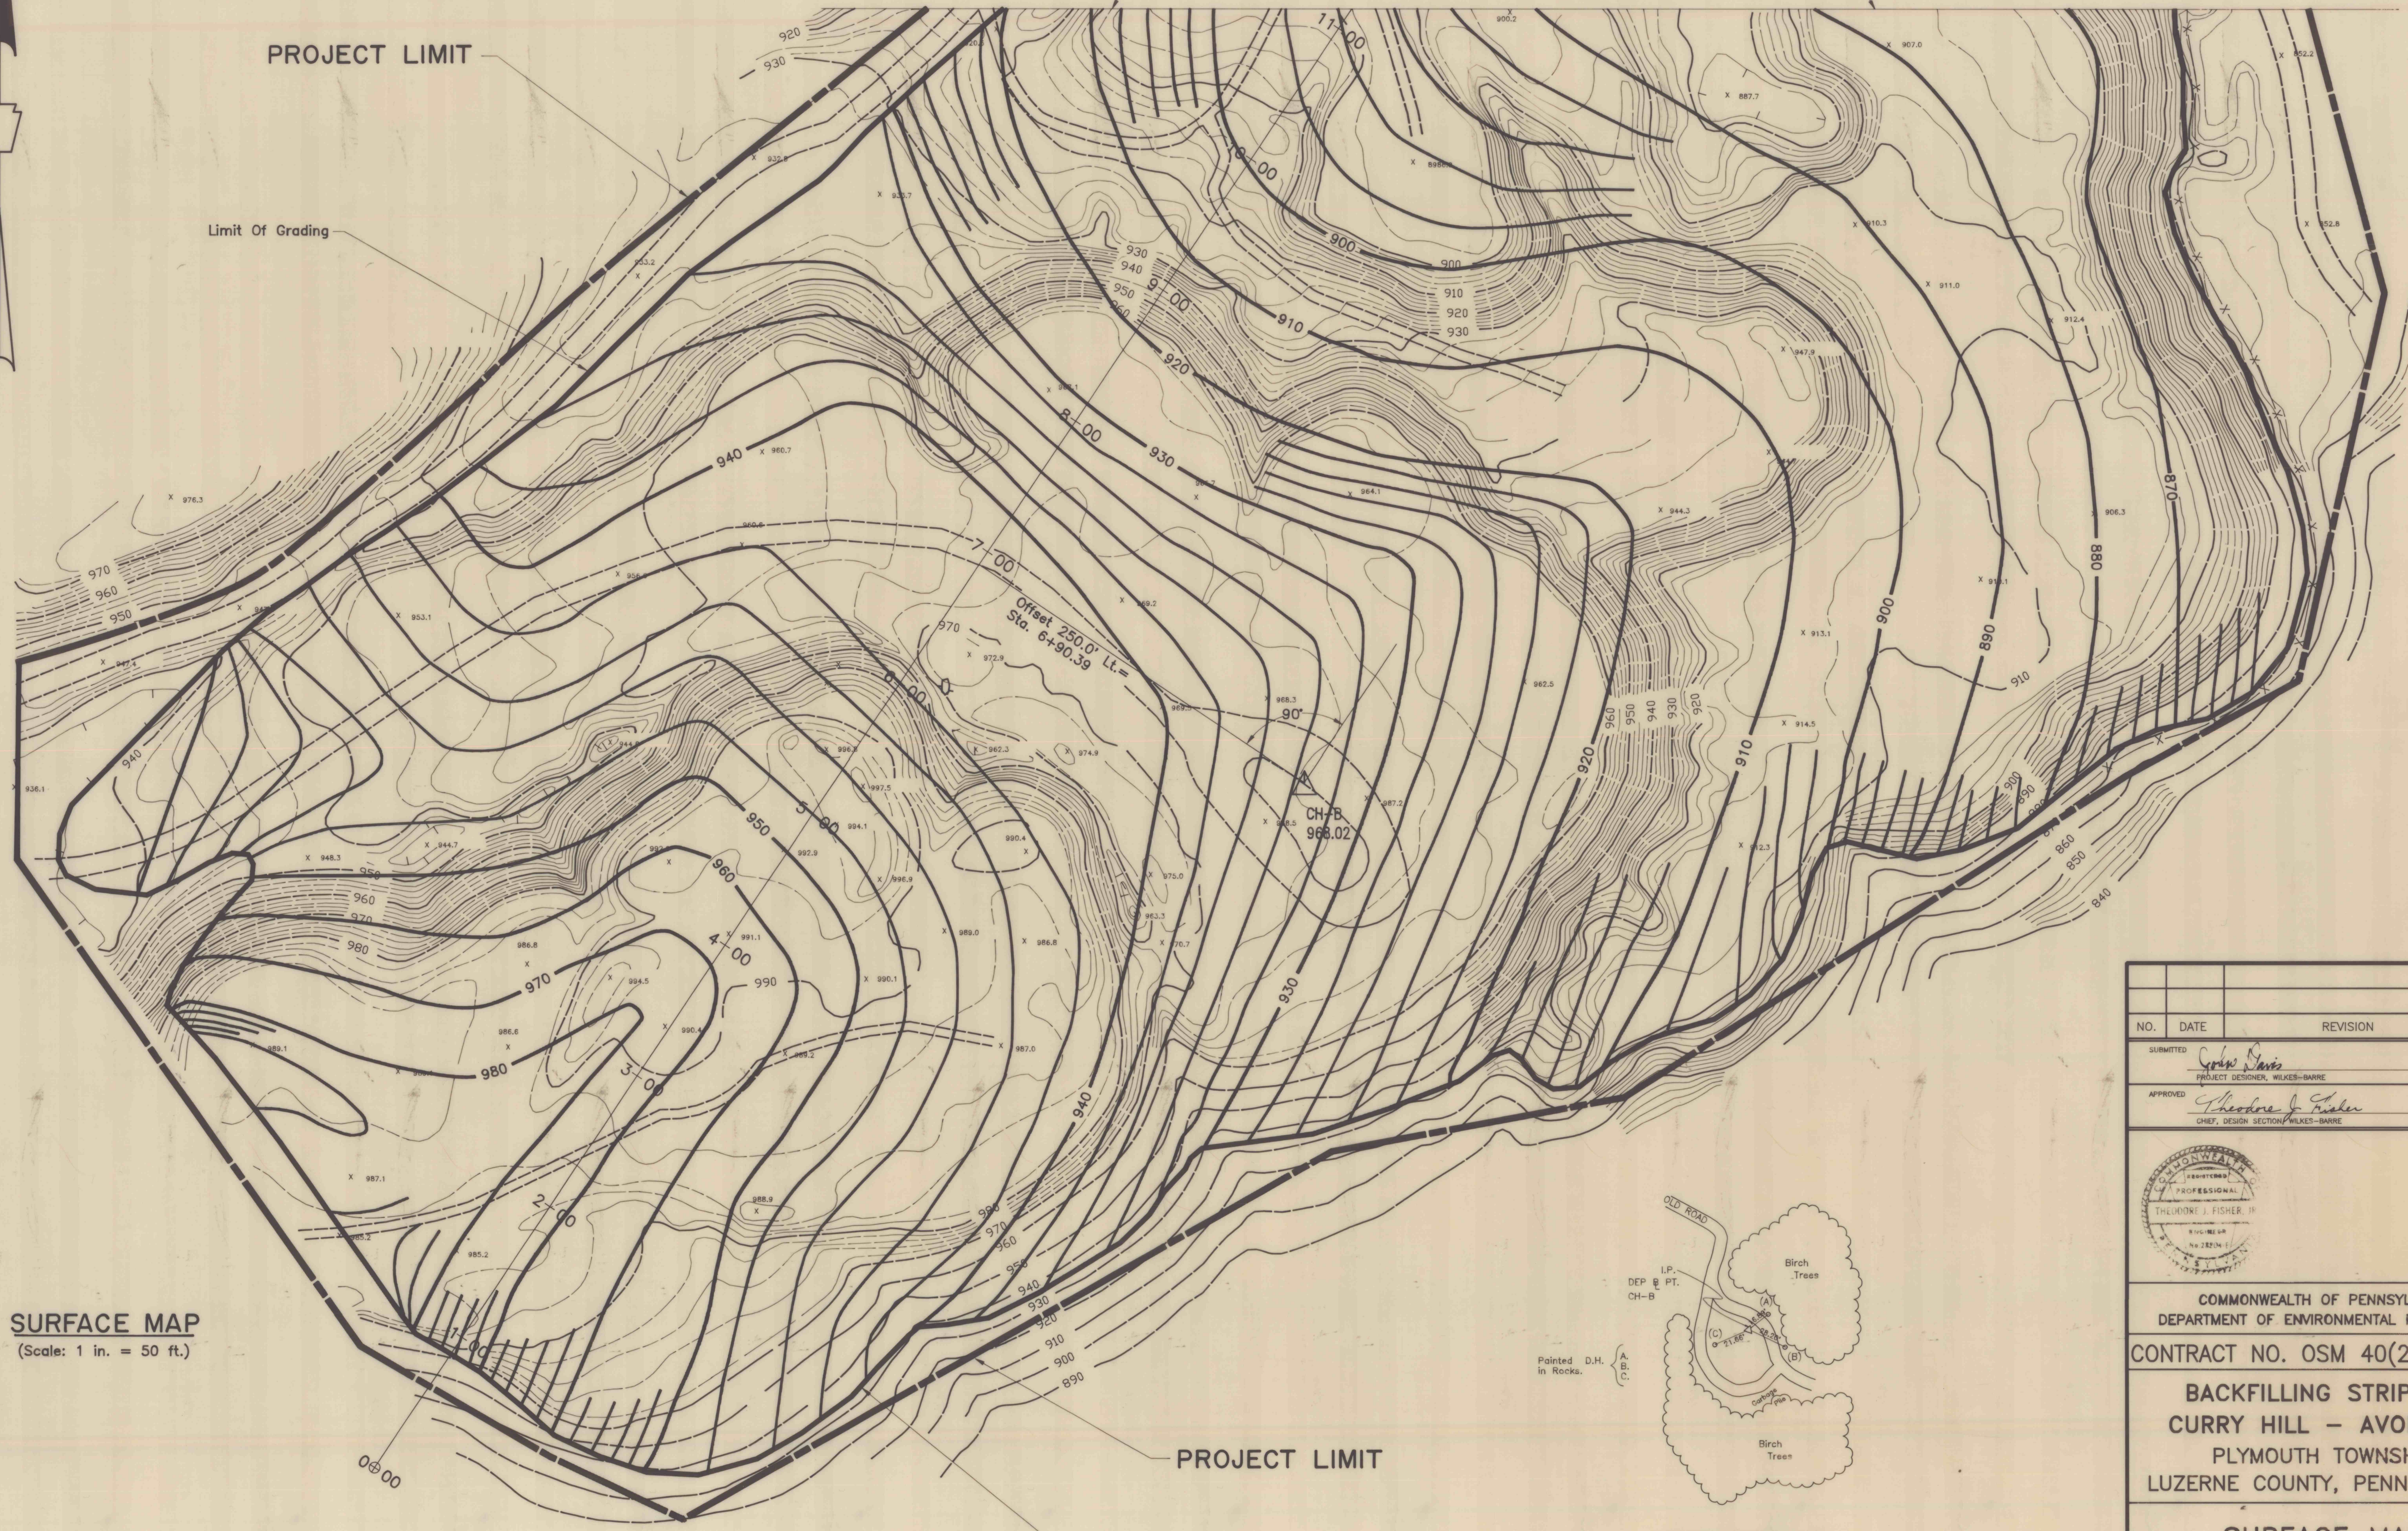

**SURFACE MAP**  
(Scale: 1 in. = 50 ft.)

PROJECT LIMIT

Limit Of Grading

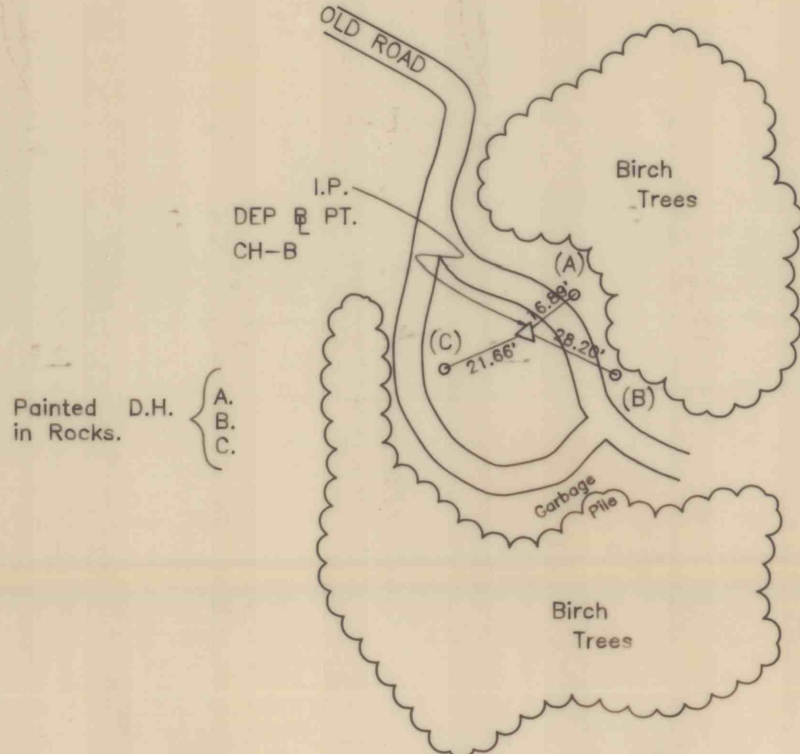

**SURVEY REFERENCE**  
CH-B  
(Not To Scale)

NO.	DATE	REVISION	APPR.

SUBMITTED *Chris Davis*  
PROJECT DESIGNER, WILKES-BARRE

APPROVED *Theodore J. Fisher II*  
CHIEF, DESIGN SECTION, WILKES-BARRE



COMMONWEALTH OF PENNSYLVANIA  
DEPARTMENT OF ENVIRONMENTAL PROTECTION

CONTRACT NO. OSM 40(2138)101.1

**BACKFILLING STRIP PIT**  
**CURRY HILL - AVONDALE**  
PLYMOUTH TOWNSHIP  
LUZERNE COUNTY, PENNSYLVANIA

**SURFACE MAP**

DRAWN BY <i>G.P.F.</i>	DATE MAR. 7, 1996	DRAWING NO. <b>5 of 6</b>
CHECKED BY <i>VJG</i>	SCALE As Shown	

ALL DIMENSIONS AND EXISTING CONDITIONS SHALL BE CHECKED AND VERIFIED BY CONTRACTOR AT THE SITE.