



MATCH TO DWG 3

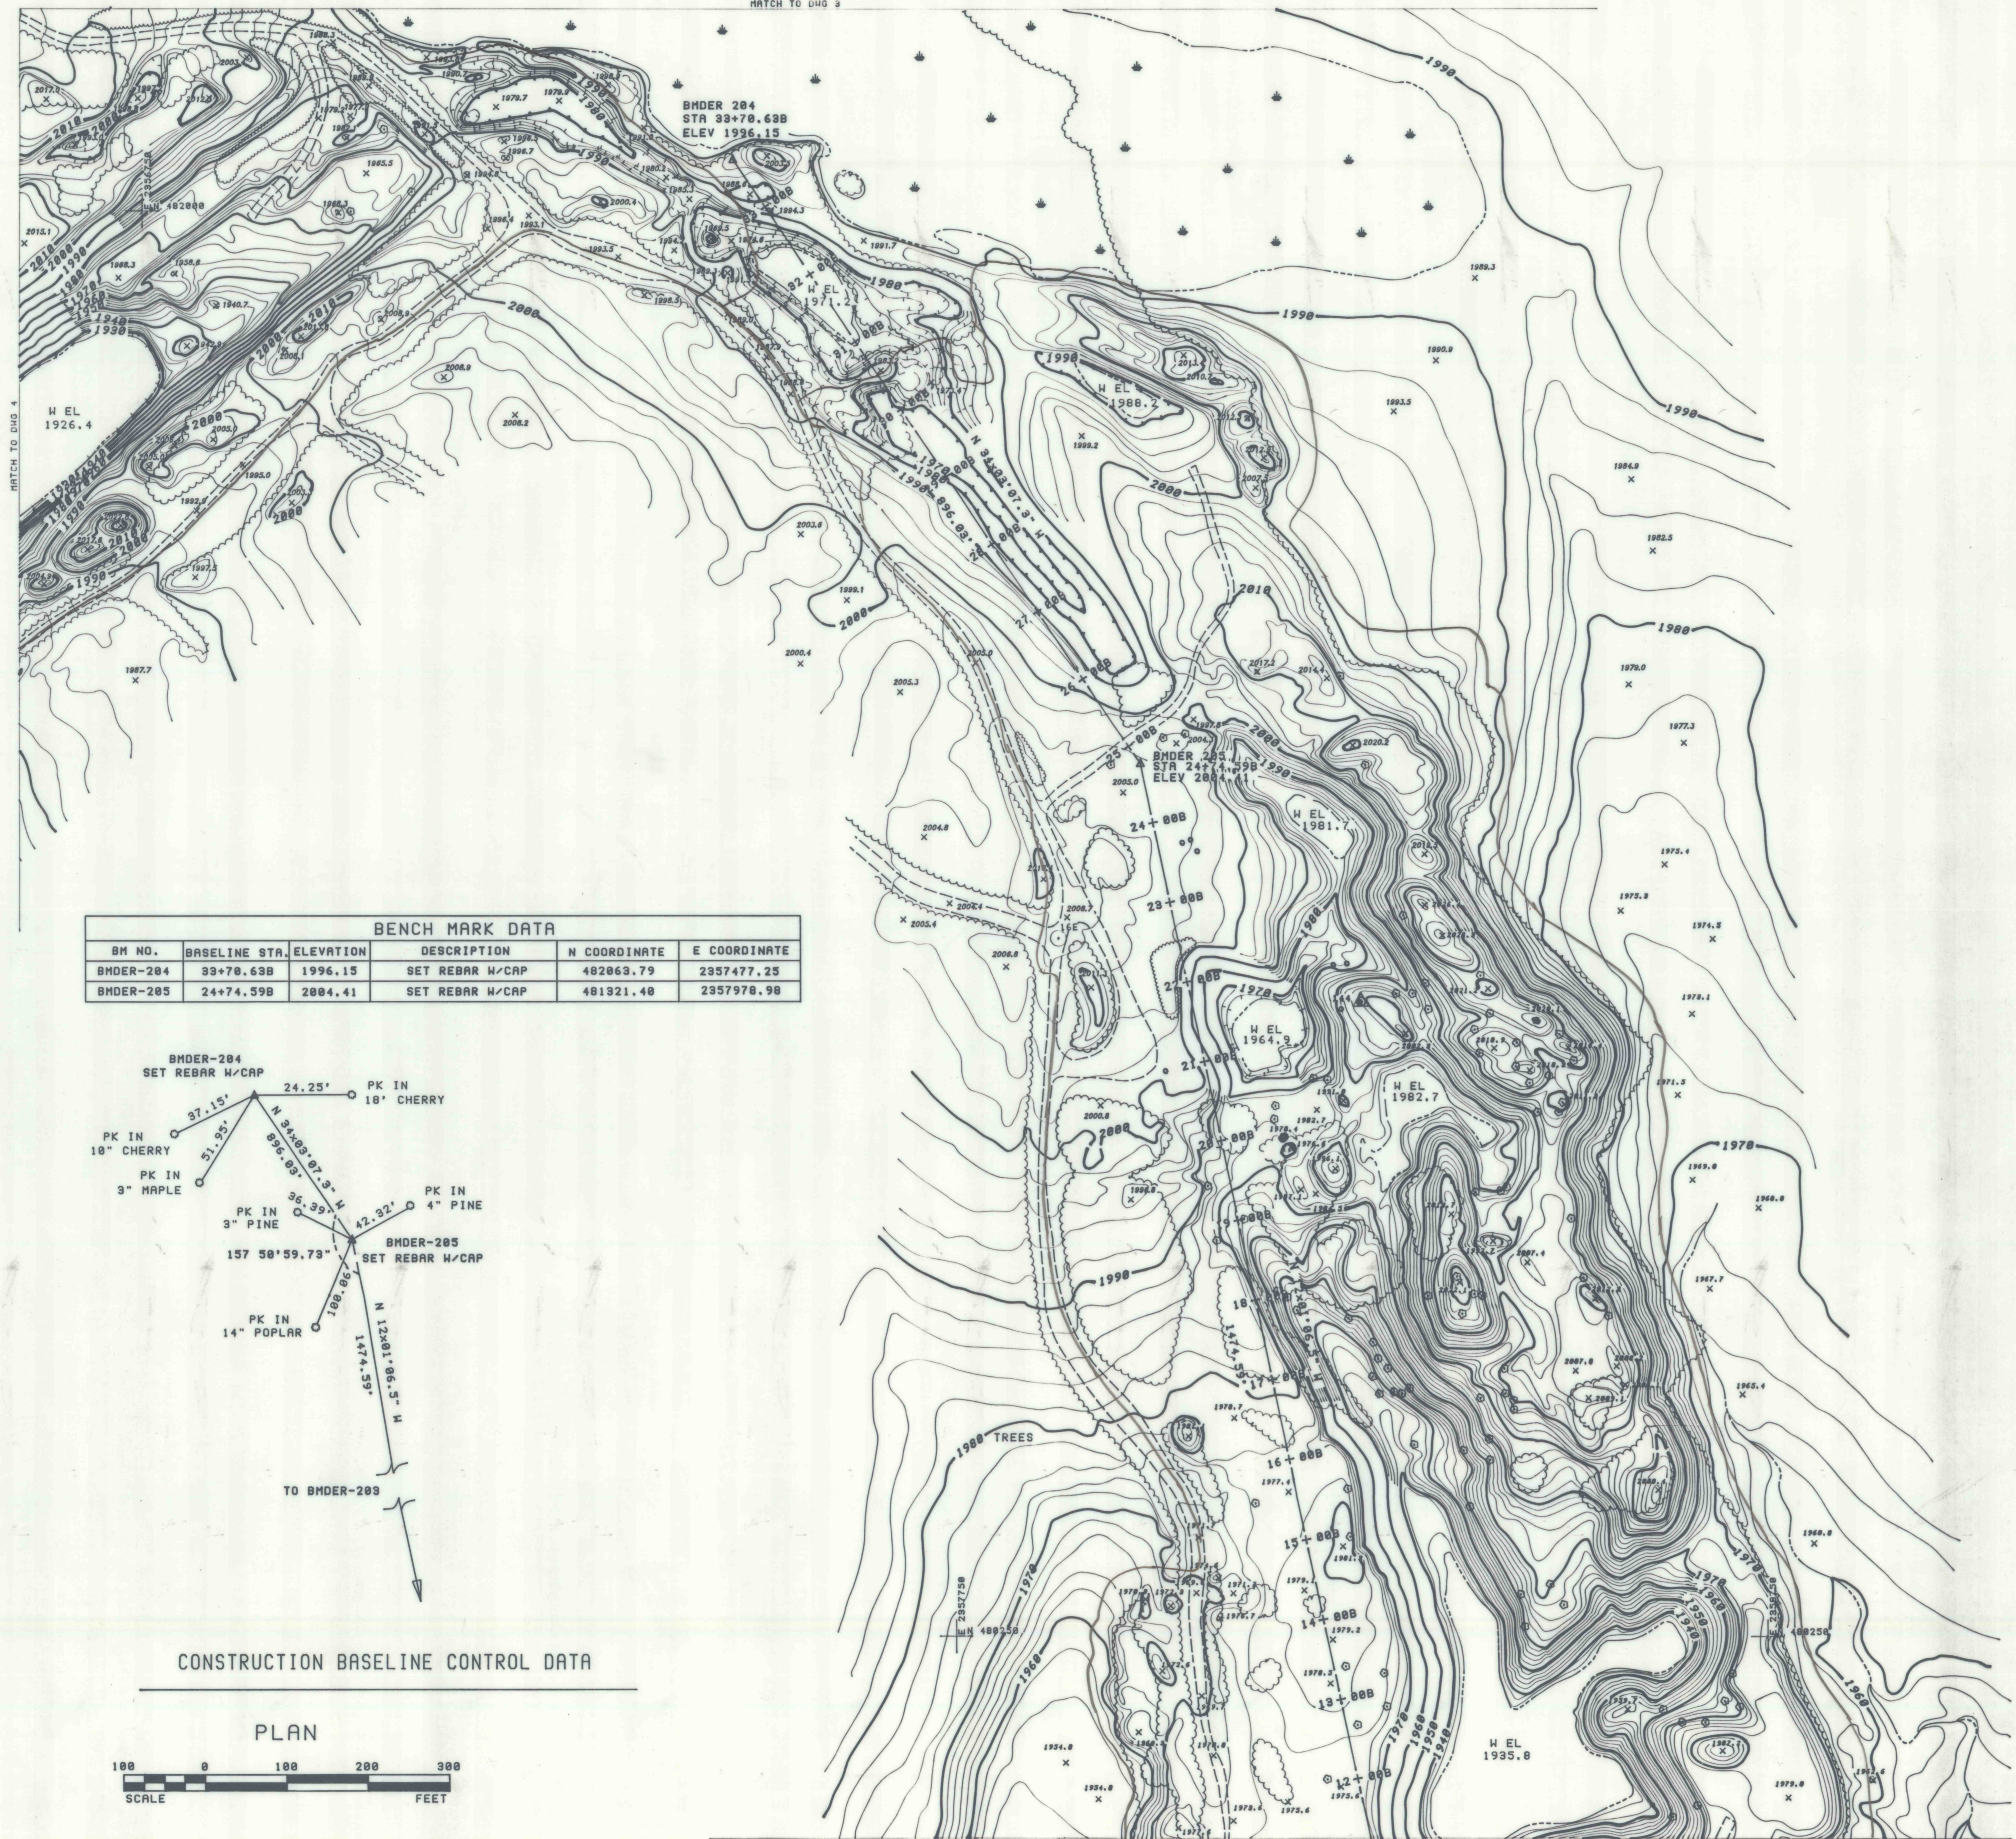

BENCH MARK DATA					
BM NO.	BASELINE STA.	ELEVATION	DESCRIPTION	N COORDINATE	E COORDINATE
BMDR-204	33+70.63B	1996.15	SET REBAR W/CAP	482063.79	2357477.25
BMDR-205	24+74.59B	2004.41	SET REBAR W/CAP	481321.40	2357978.98

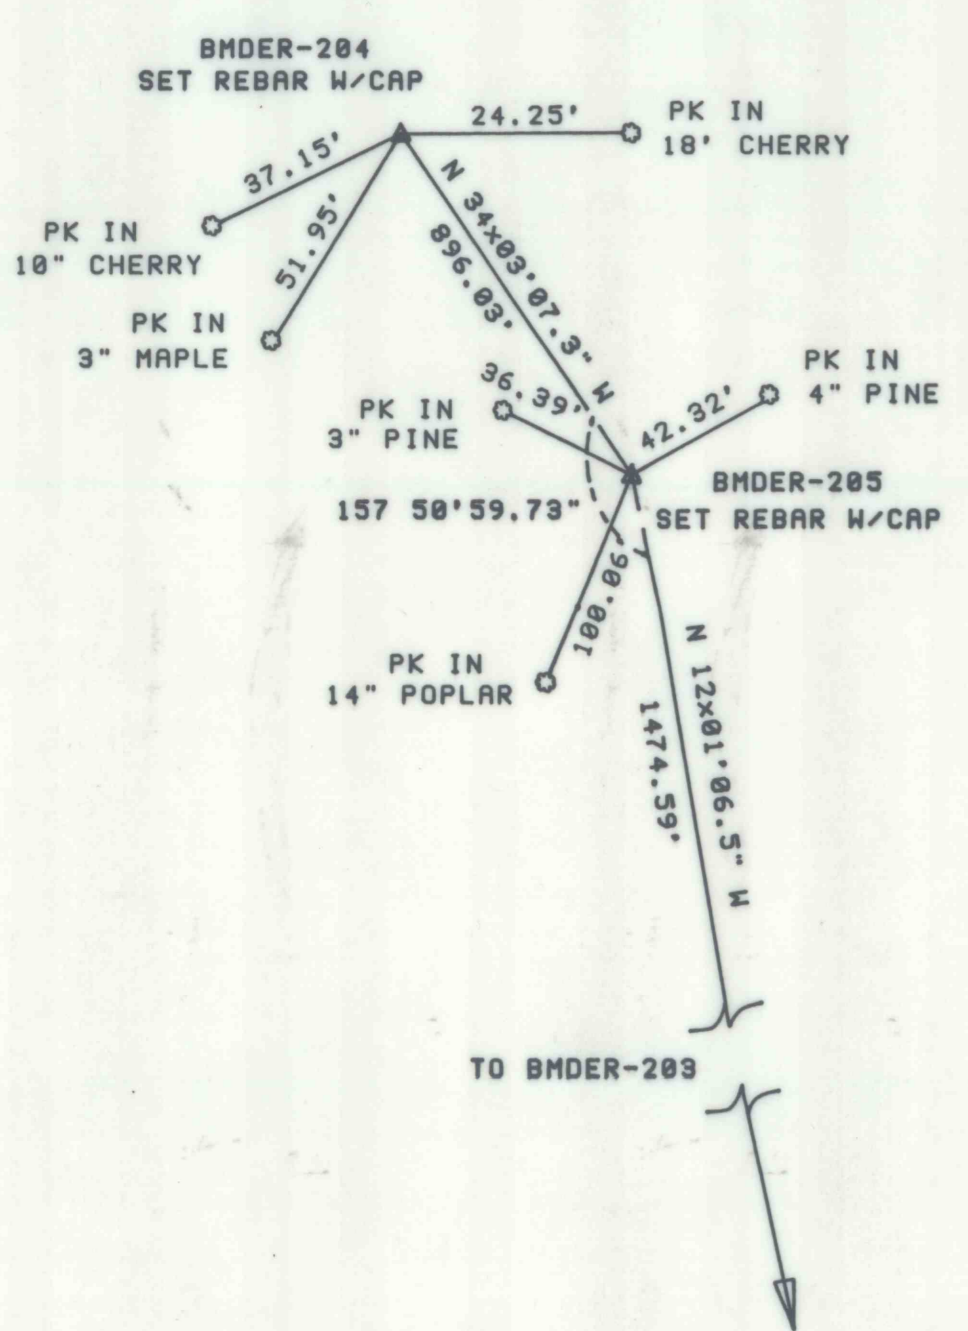

CONSTRUCTION BASELINE CONTROL DATA



NO.	DATE	REVISION	APPR.

SUBMITTED

PROJECT ENGINEER \_\_\_\_\_ PROJECT COORDINATOR \_\_\_\_\_

APPROVED

CHIEF - DIVISION OF ACID MINE DRAINAGE ABATEMENT

APPROVED

DIRECTOR - BUREAU OF ABANDONED MINE RECLAMATION

COMMONWEALTH OF PENNSYLVANIA  
DEPARTMENT OF ENVIRONMENTAL RESOURCES

CONTRACT NO. BF 325-101.1

COLLEY TOWNSHIP SULLIVAN COUNTY

PLAN

TOPOGRAPHY BY T. V. G. LANGE,  
PA. DISTING. AERIAL PHOTOGRAPHY  
DATED 11/18/93.

COORDINATES ARE BASED ON  
PA. STATE PLANE.

ALL ELEVATIONS SHOWN ARE  
BASED ON U.S.G.S. DATUM  
N.G.V.D. 1929.

ALL DIMENSIONS AND EXISTING CONDITIONS  
SHALL BE CHECKED AND VERIFIED  
BY THE CONTRACTOR AT THE SITE.

DRAWN BY	DATE	DRAWING NO.
CHECKED BY	SCALE AS SHOWN	5