


BENCH MARK DATA					
BH NO.	BASELINE STA.	ELEVATION	DESCRIPTION	N COORDINATE	E COORDINATE
BM DER-203	STA 34+91.52A	2010.26	SET REBAR W/CAP	482327.87	2956644.44

CONSTRUCTION BASELINE CONTROL DATA

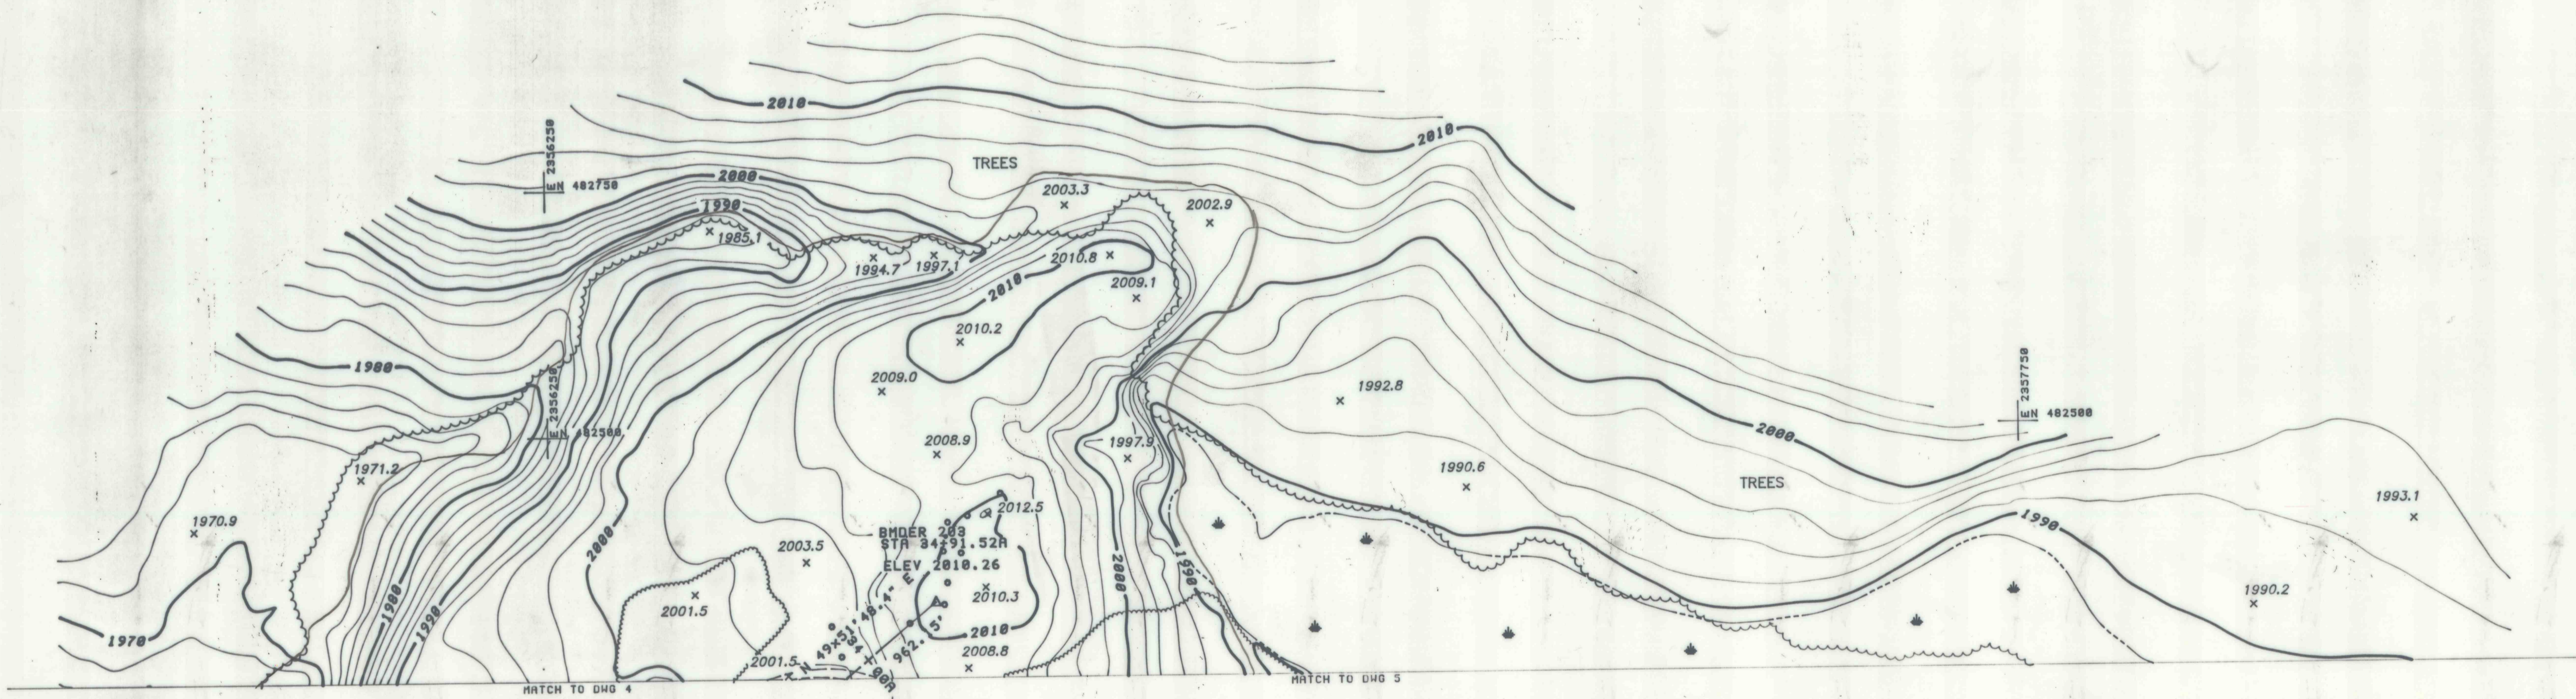

NO.	DATE	REVISION	APPR.

SUBMITTED

PROJECT ENGINEER _____ PROJECT COORDINATOR _____

APPROVED

CHIEF - DIVISION OF ACID MINE DRAINAGE ABATEMENT _____

APPROVED

DIRECTOR - BUREAU OF ABANDONED MINE RECLAMATION _____

COMMONWEALTH OF PENNSYLVANIA
DEPARTMENT OF ENVIRONMENTAL RESOURCES

CONTRACT NO. BF 325-101.1

COLLEY TOWNSHIP SULLIVAN COUNTY

PLAN



TOPOGRAPHY BY T.V.G. LANSE
DATE USING AERIAL PHOTOGRAPHY
11/19/88

COORDINATES ARE BASED ON
N. STATE PLANE.

ALL ELEVATIONS SHOWN ARE
BASED ON U.S.G.S. DATUM
N.G.V.D. 1929.

ALL DIMENSIONS AND EXISTING CONDITIONS
SHALL BE CHECKED AND VERIFIED
BY THE CONTRACTOR AT THE SITE.

DRAWN BY	DATE	DRAWING NO.
CHECKED BY	SCALE AS SHOWN	3