
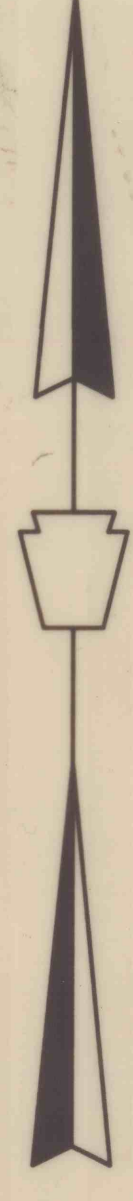


PROJECT LIMIT

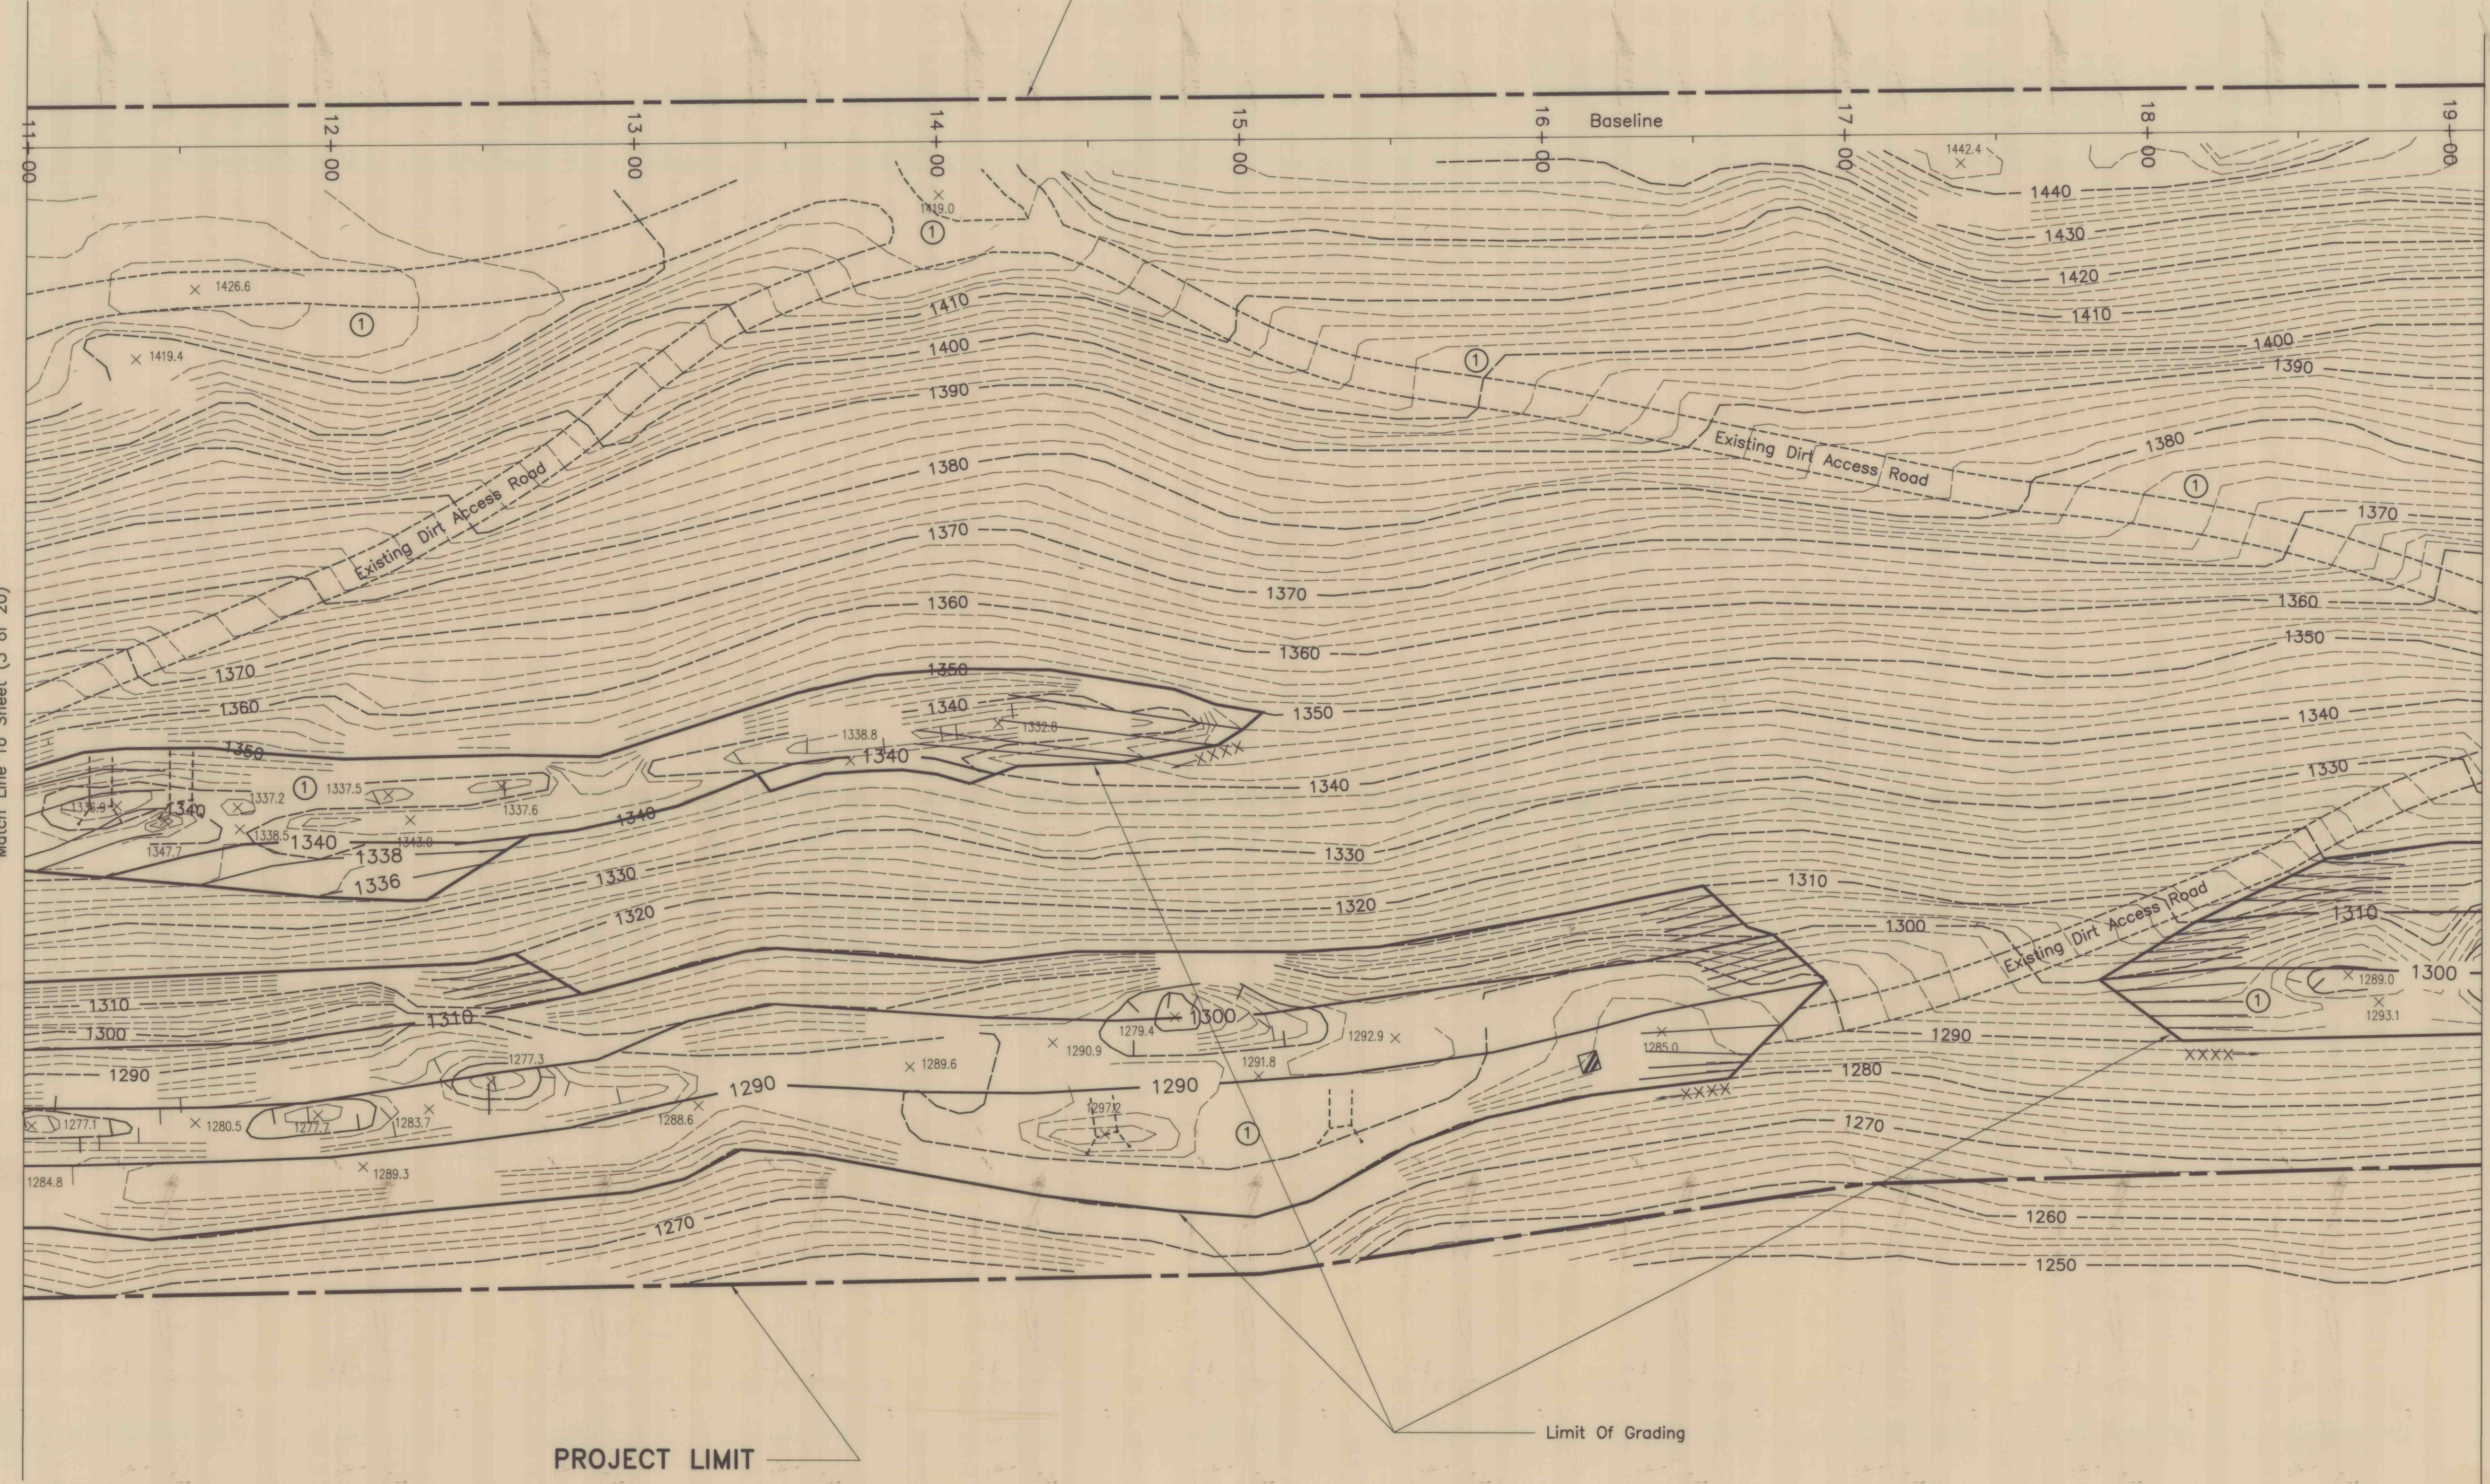

Match Line To Sheet (5 of 20)

PROJECT LIMIT

Limit Of Grading

NO.	DATE	REVISION	APPR.

SUBMITTED *Sandra K. Holoman*
PROJECT DESIGNER, WILKES-BARRE

APPROVED *Richard J. Fisher*
CHIEF, DESIGN SECTION, WILKES-BARRE



COMMONWEALTH OF PENNSYLVANIA
DEPARTMENT OF ENVIRONMENTAL PROTECTION

CONTRACT NO. OSM 49(2336,3239)101.1

BACKFILLING STRIP PITS AND MINE OPENINGS
MAHANOHY MOUNTAIN EAST AND WEST
WEST CAMERON AND ZERBE TOWNSHIPS
NORTHUMBERLAND COUNTY, PENNSYLVANIA

SURFACE MAP

ALL DIMENSIONS AND EXISTING CONDITIONS SHALL BE CHECKED AND VERIFIED BY CONTRACTOR AT THE SITE.

DRAWN BY *D.S.D.* DATE Jan. 8, 1997 DRAWING NO. 4 of 20

CHECKED BY *UJD* SCALE 1 in. = 30 ft.