



**SURVEY REFERENCE**  
**STA. 158+61.86**  
 (Not To Scale)

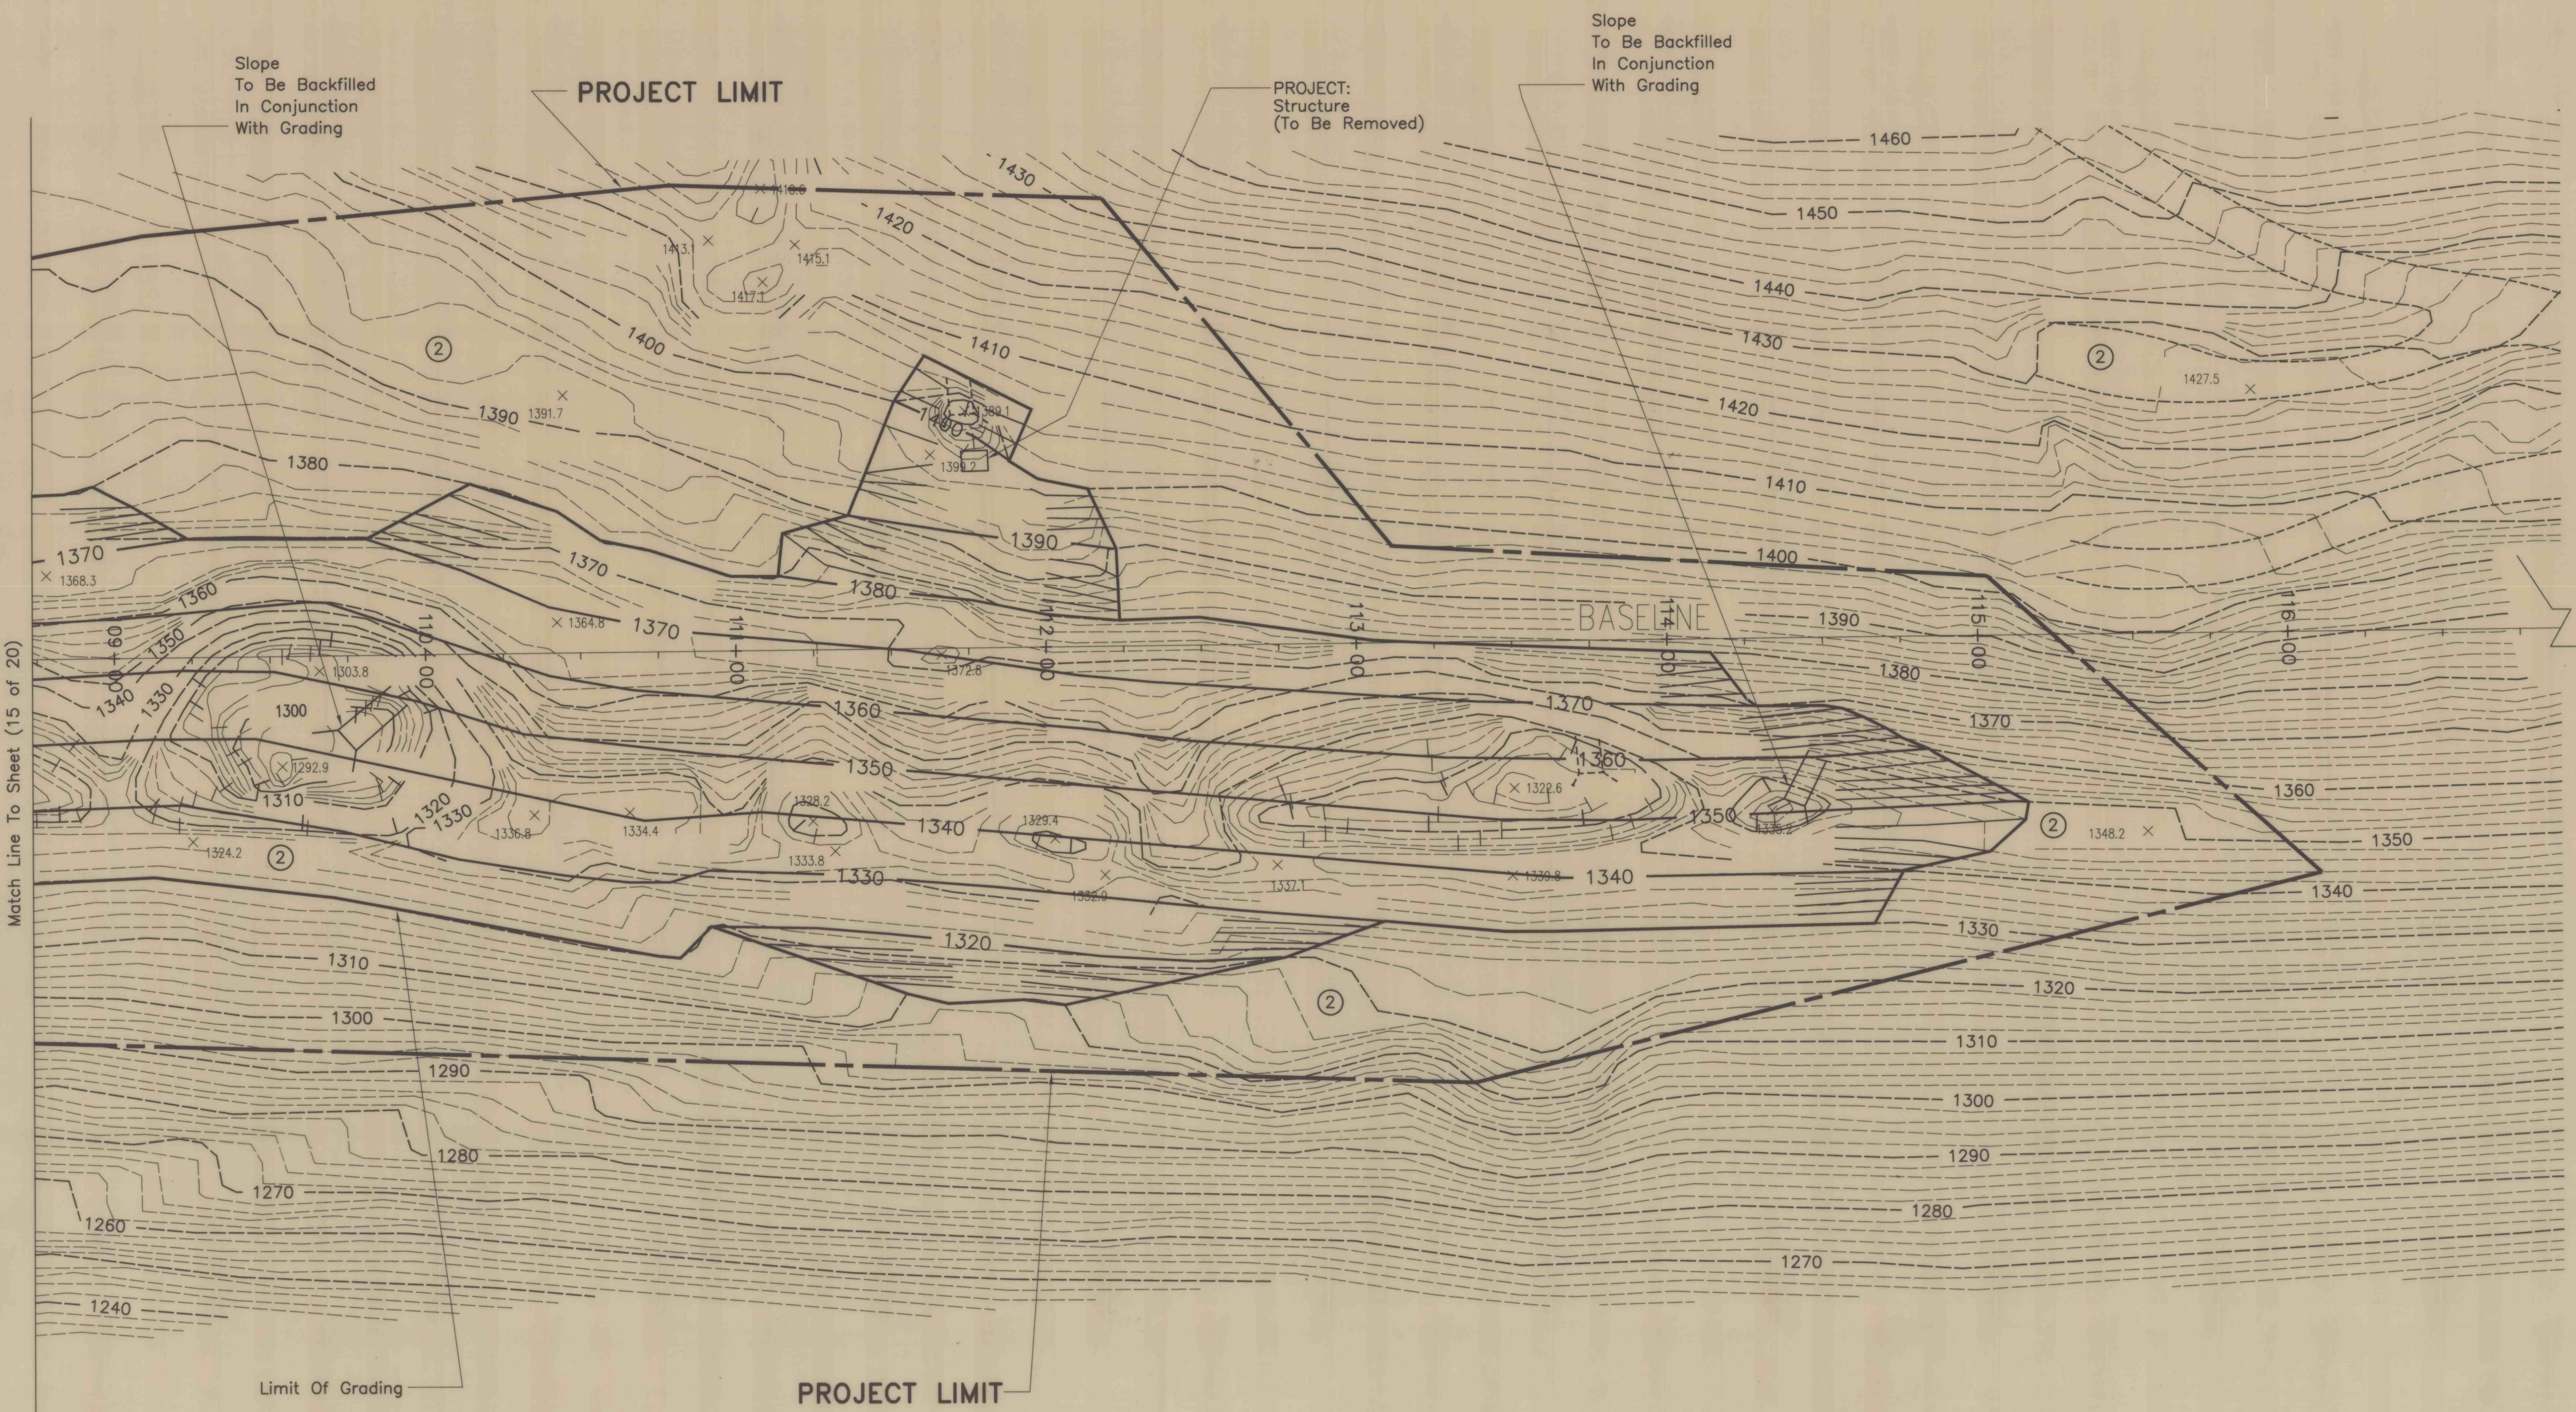

NO.	DATE	REVISION	APPR.
SUBMITTED		<i>Sandra K. Holoman</i> PROJECT DESIGNER, WILKES-BARRE	
APPROVED		<i>Chodore D. Fisher</i> CHIEF, DESIGN SECTION, WILKES-BARRE	

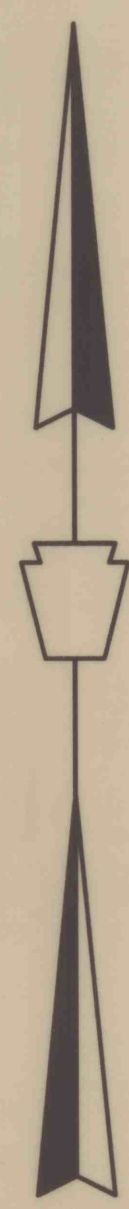

COMMONWEALTH OF PENNSYLVANIA  
 DEPARTMENT OF ENVIRONMENTAL PROTECTION

CONTRACT NO. OSM 49(2336,3239)101.1

**BACKFILLING STRIP PITS AND MINE OPENINGS**  
**MAHANOHY MOUNTAIN EAST AND WEST**  
 WEST CAMERON AND ZERBE TOWNSHIPS  
 NORTHUMBERLAND COUNTY, PENNSYLVANIA

**SURFACE MAP**

DRAWN BY <i>D. G. D.</i>	DATE Jan. 8, 1997	DRAWING NO. <b>16 of 20</b>
CHECKED BY <i>UJG</i>	SCALE 1 in. = 30 ft.	

ALL DIMENSIONS AND EXISTING  
 CONDITIONS SHALL BE CHECKED  
 AND VERIFIED BY CONTRACTOR  
 AT THE SITE.

Match Line To Sheet (15 of 20)