

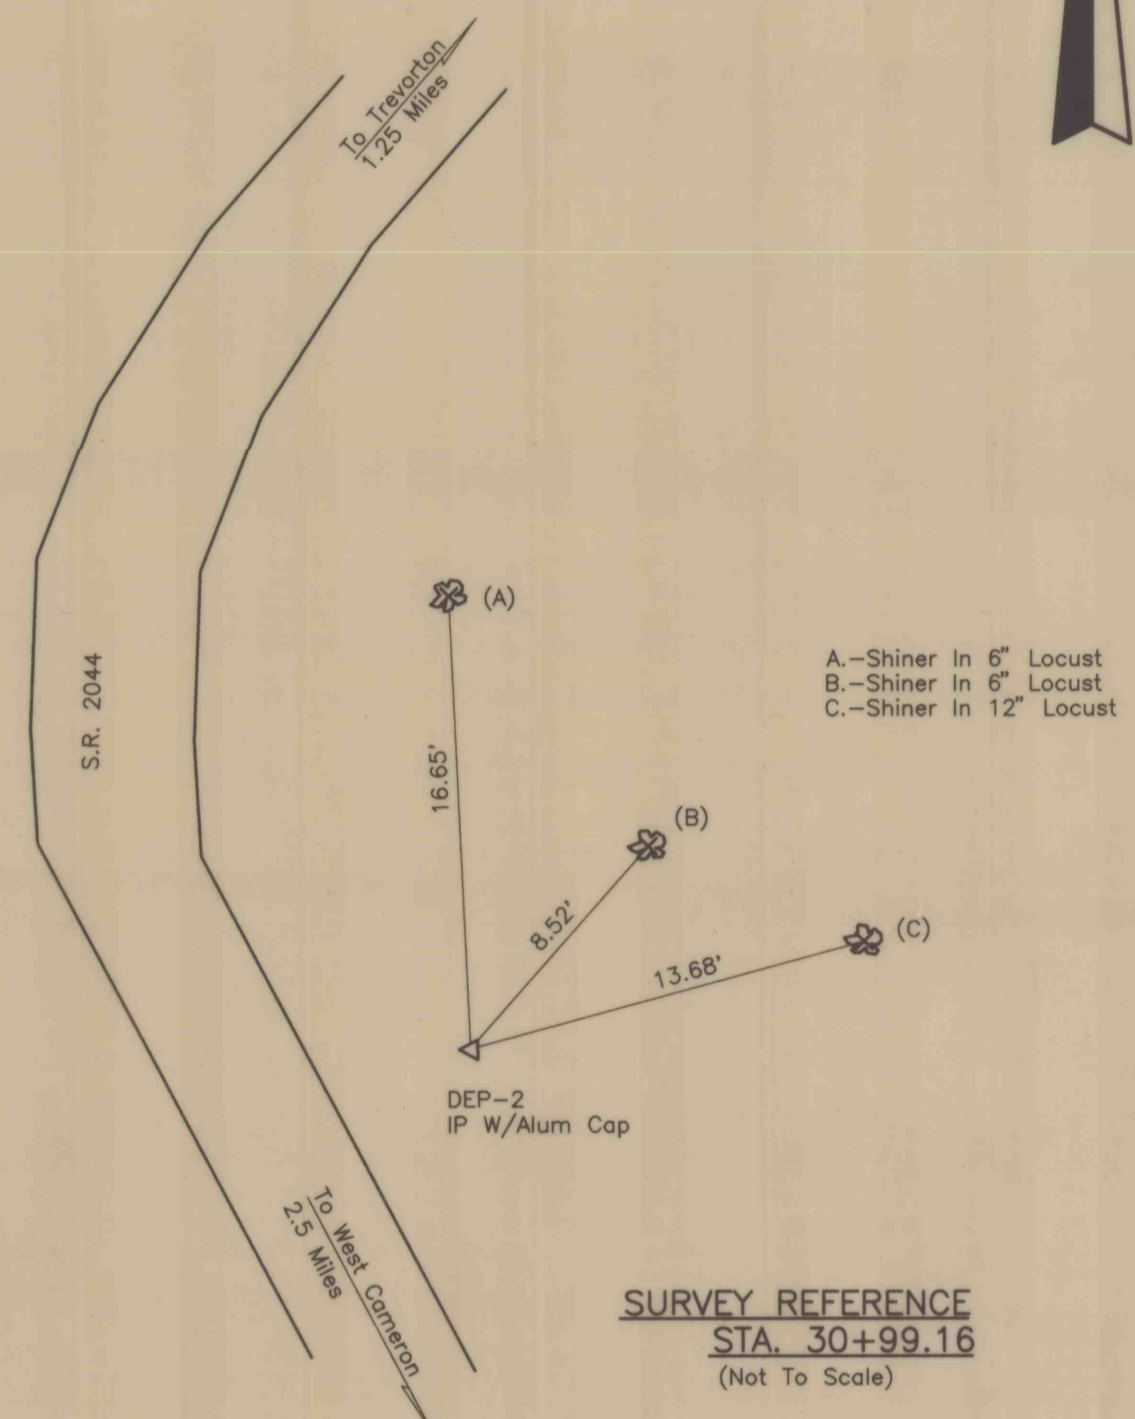


Match Line To Sheet (18 of 20)

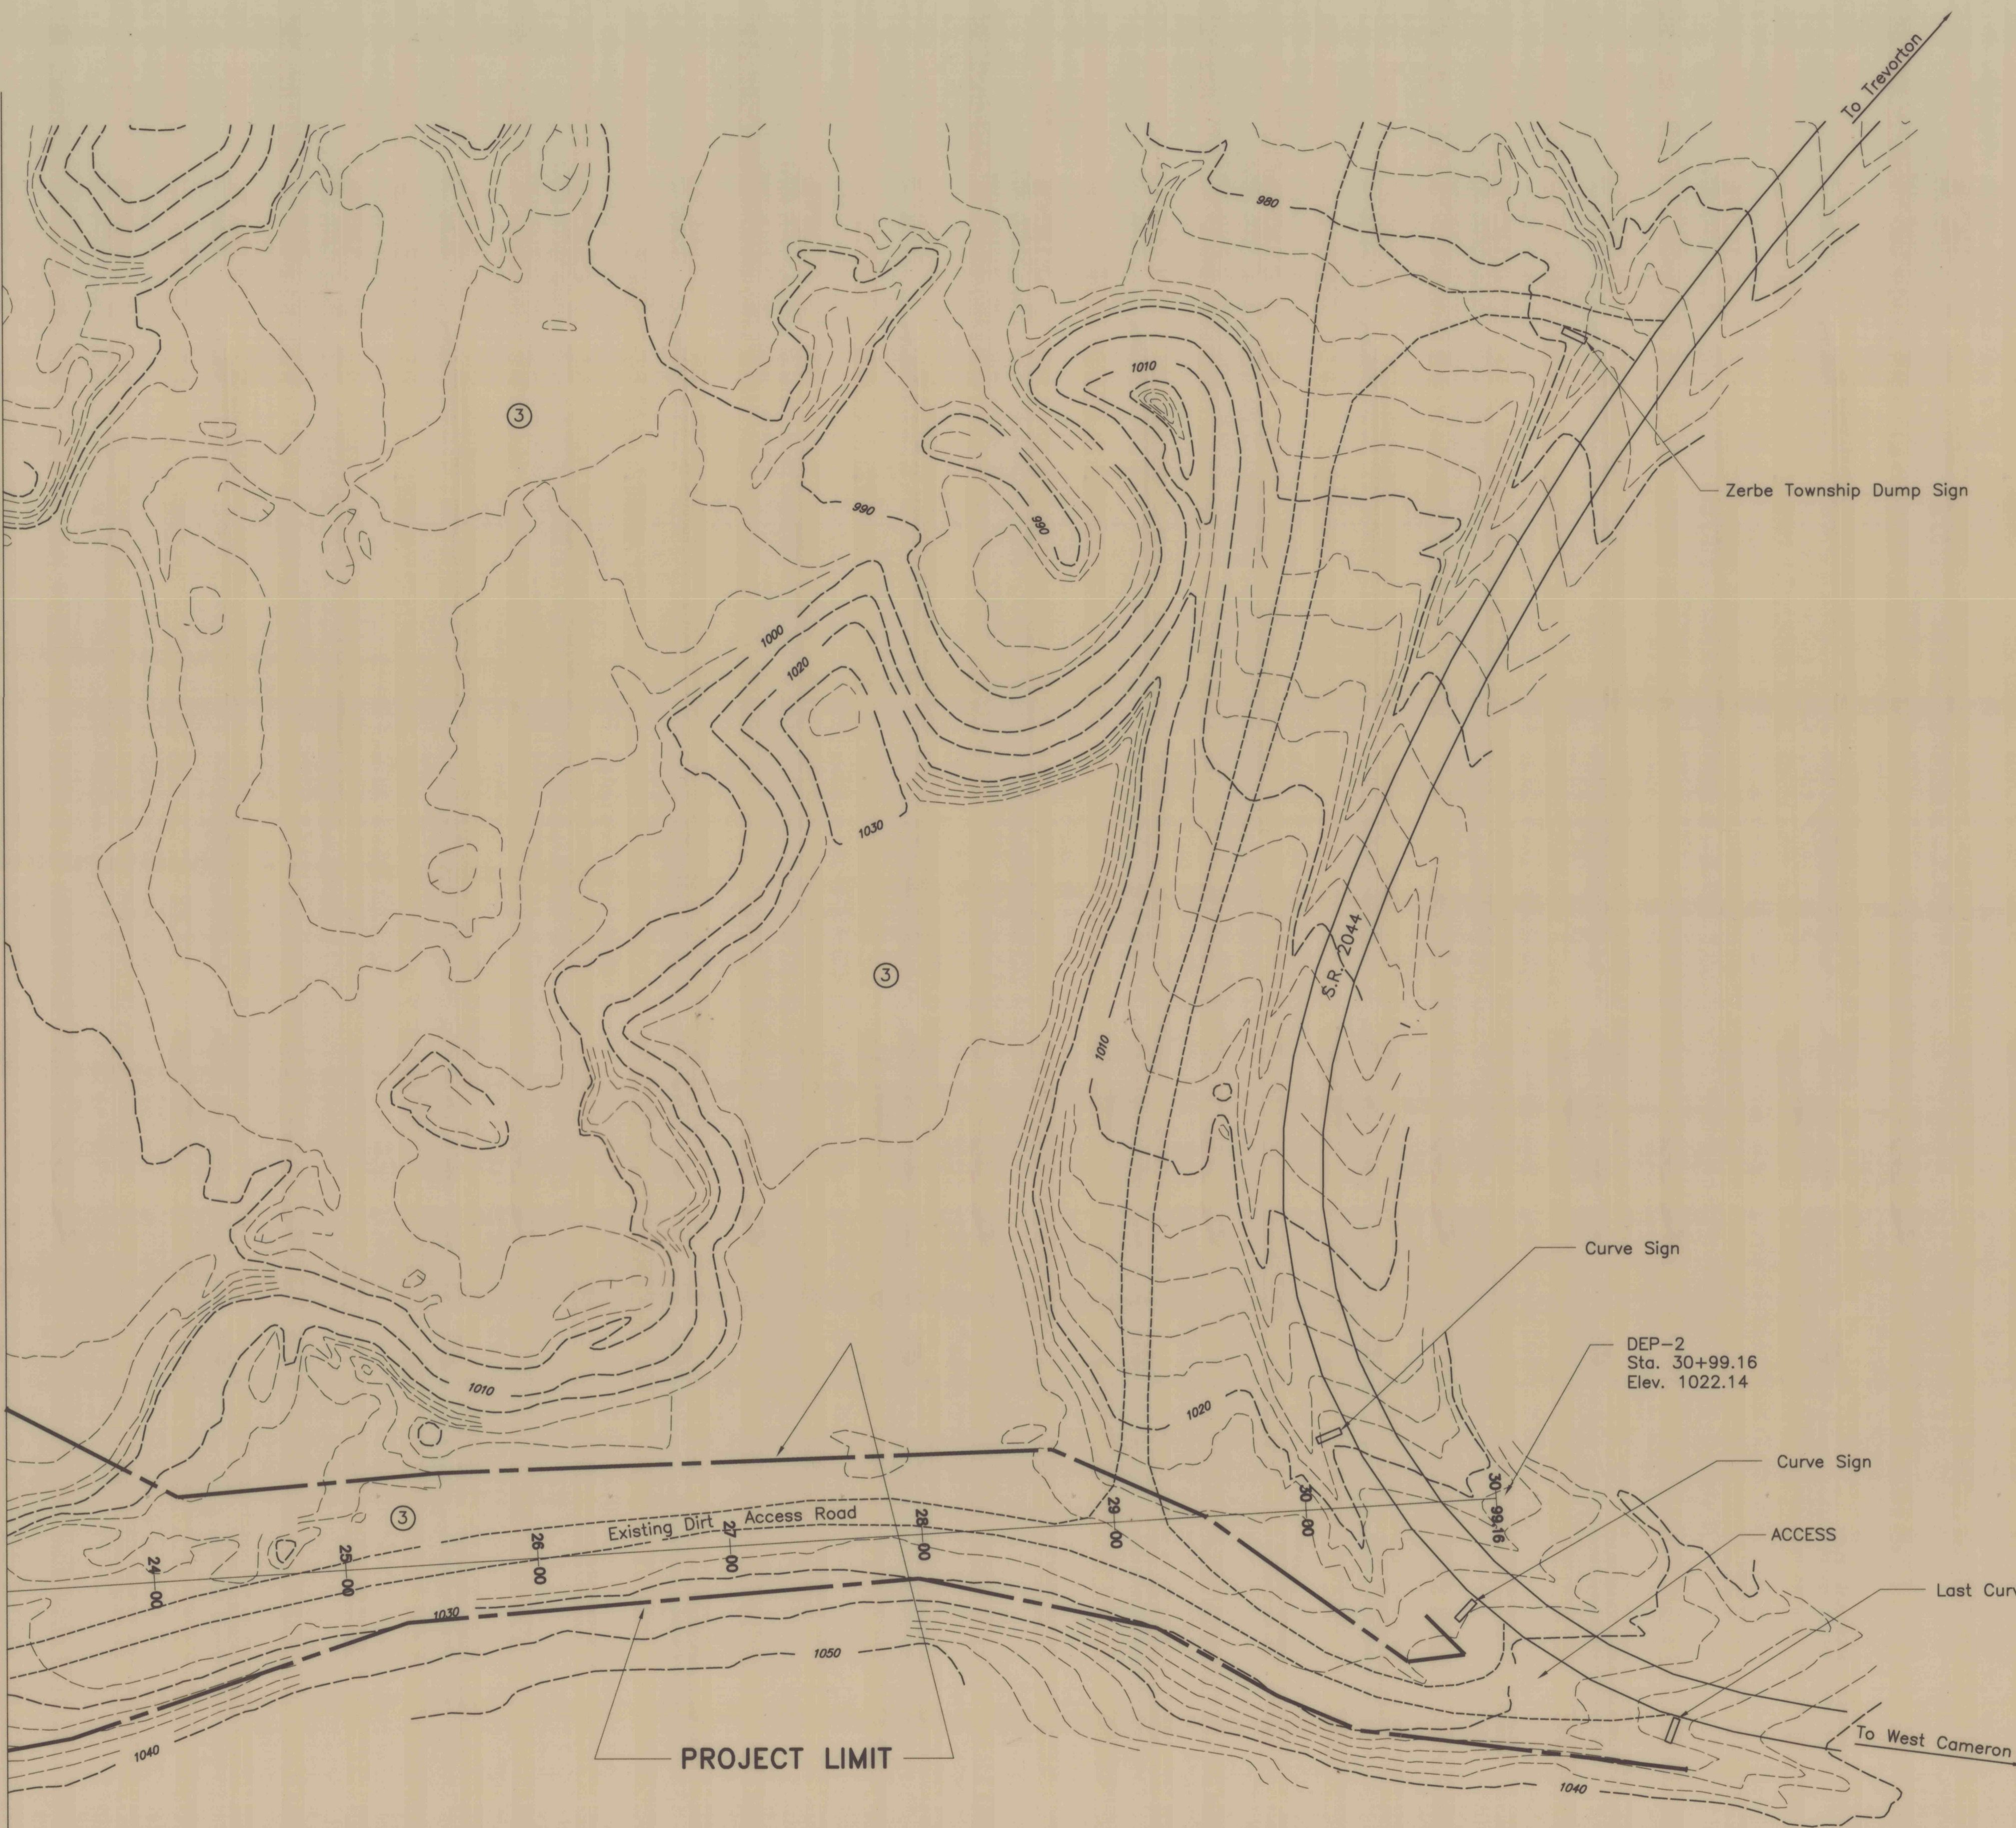

SURVEY REFERENCE
STA. 30+99.16
(Not To Scale)

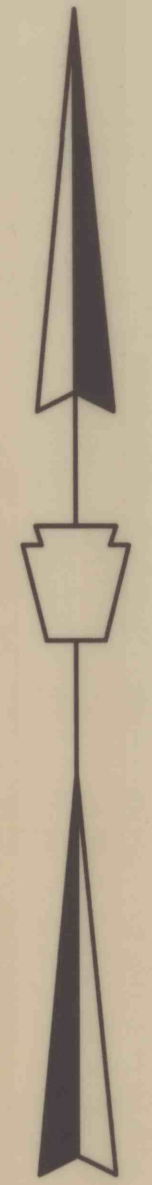

NO.	DATE	REVISION	APPR.

SUBMITTED *Sandra K. Holoman*
PROJECT DESIGNER, WILKES-BARRE

APPROVED *Charles J. Fisher*
CHIEF, DESIGN SECTION, WILKES-BARRE



COMMONWEALTH OF PENNSYLVANIA
DEPARTMENT OF ENVIRONMENTAL PROTECTION

CONTRACT NO. OSM 49(2336,3239)101.1

BACKFILLING STRIP PITS AND MINE OPENINGS
MAHANOHY MOUNTAIN EAST AND WEST
WEST CAMERON AND ZERBE TOWNSHIPS
NORTHUMBERLAND COUNTY, PENNSYLVANIA

BORROW AREA SURFACE MAP

DRAWN BY <i>D.G.D.</i>	DATE Jan. 8, 1997	DRAWING NO.
CHECKED BY <i>VJQ</i>	SCALE As Shown	19 of 20

ALL DIMENSIONS AND EXISTING
CONDITIONS SHALL BE CHECKED
AND VERIFIED BY CONTRACTOR
AT THE SITE.

SURFACE MAP
SCALE: 1 in. = 50 ft.