
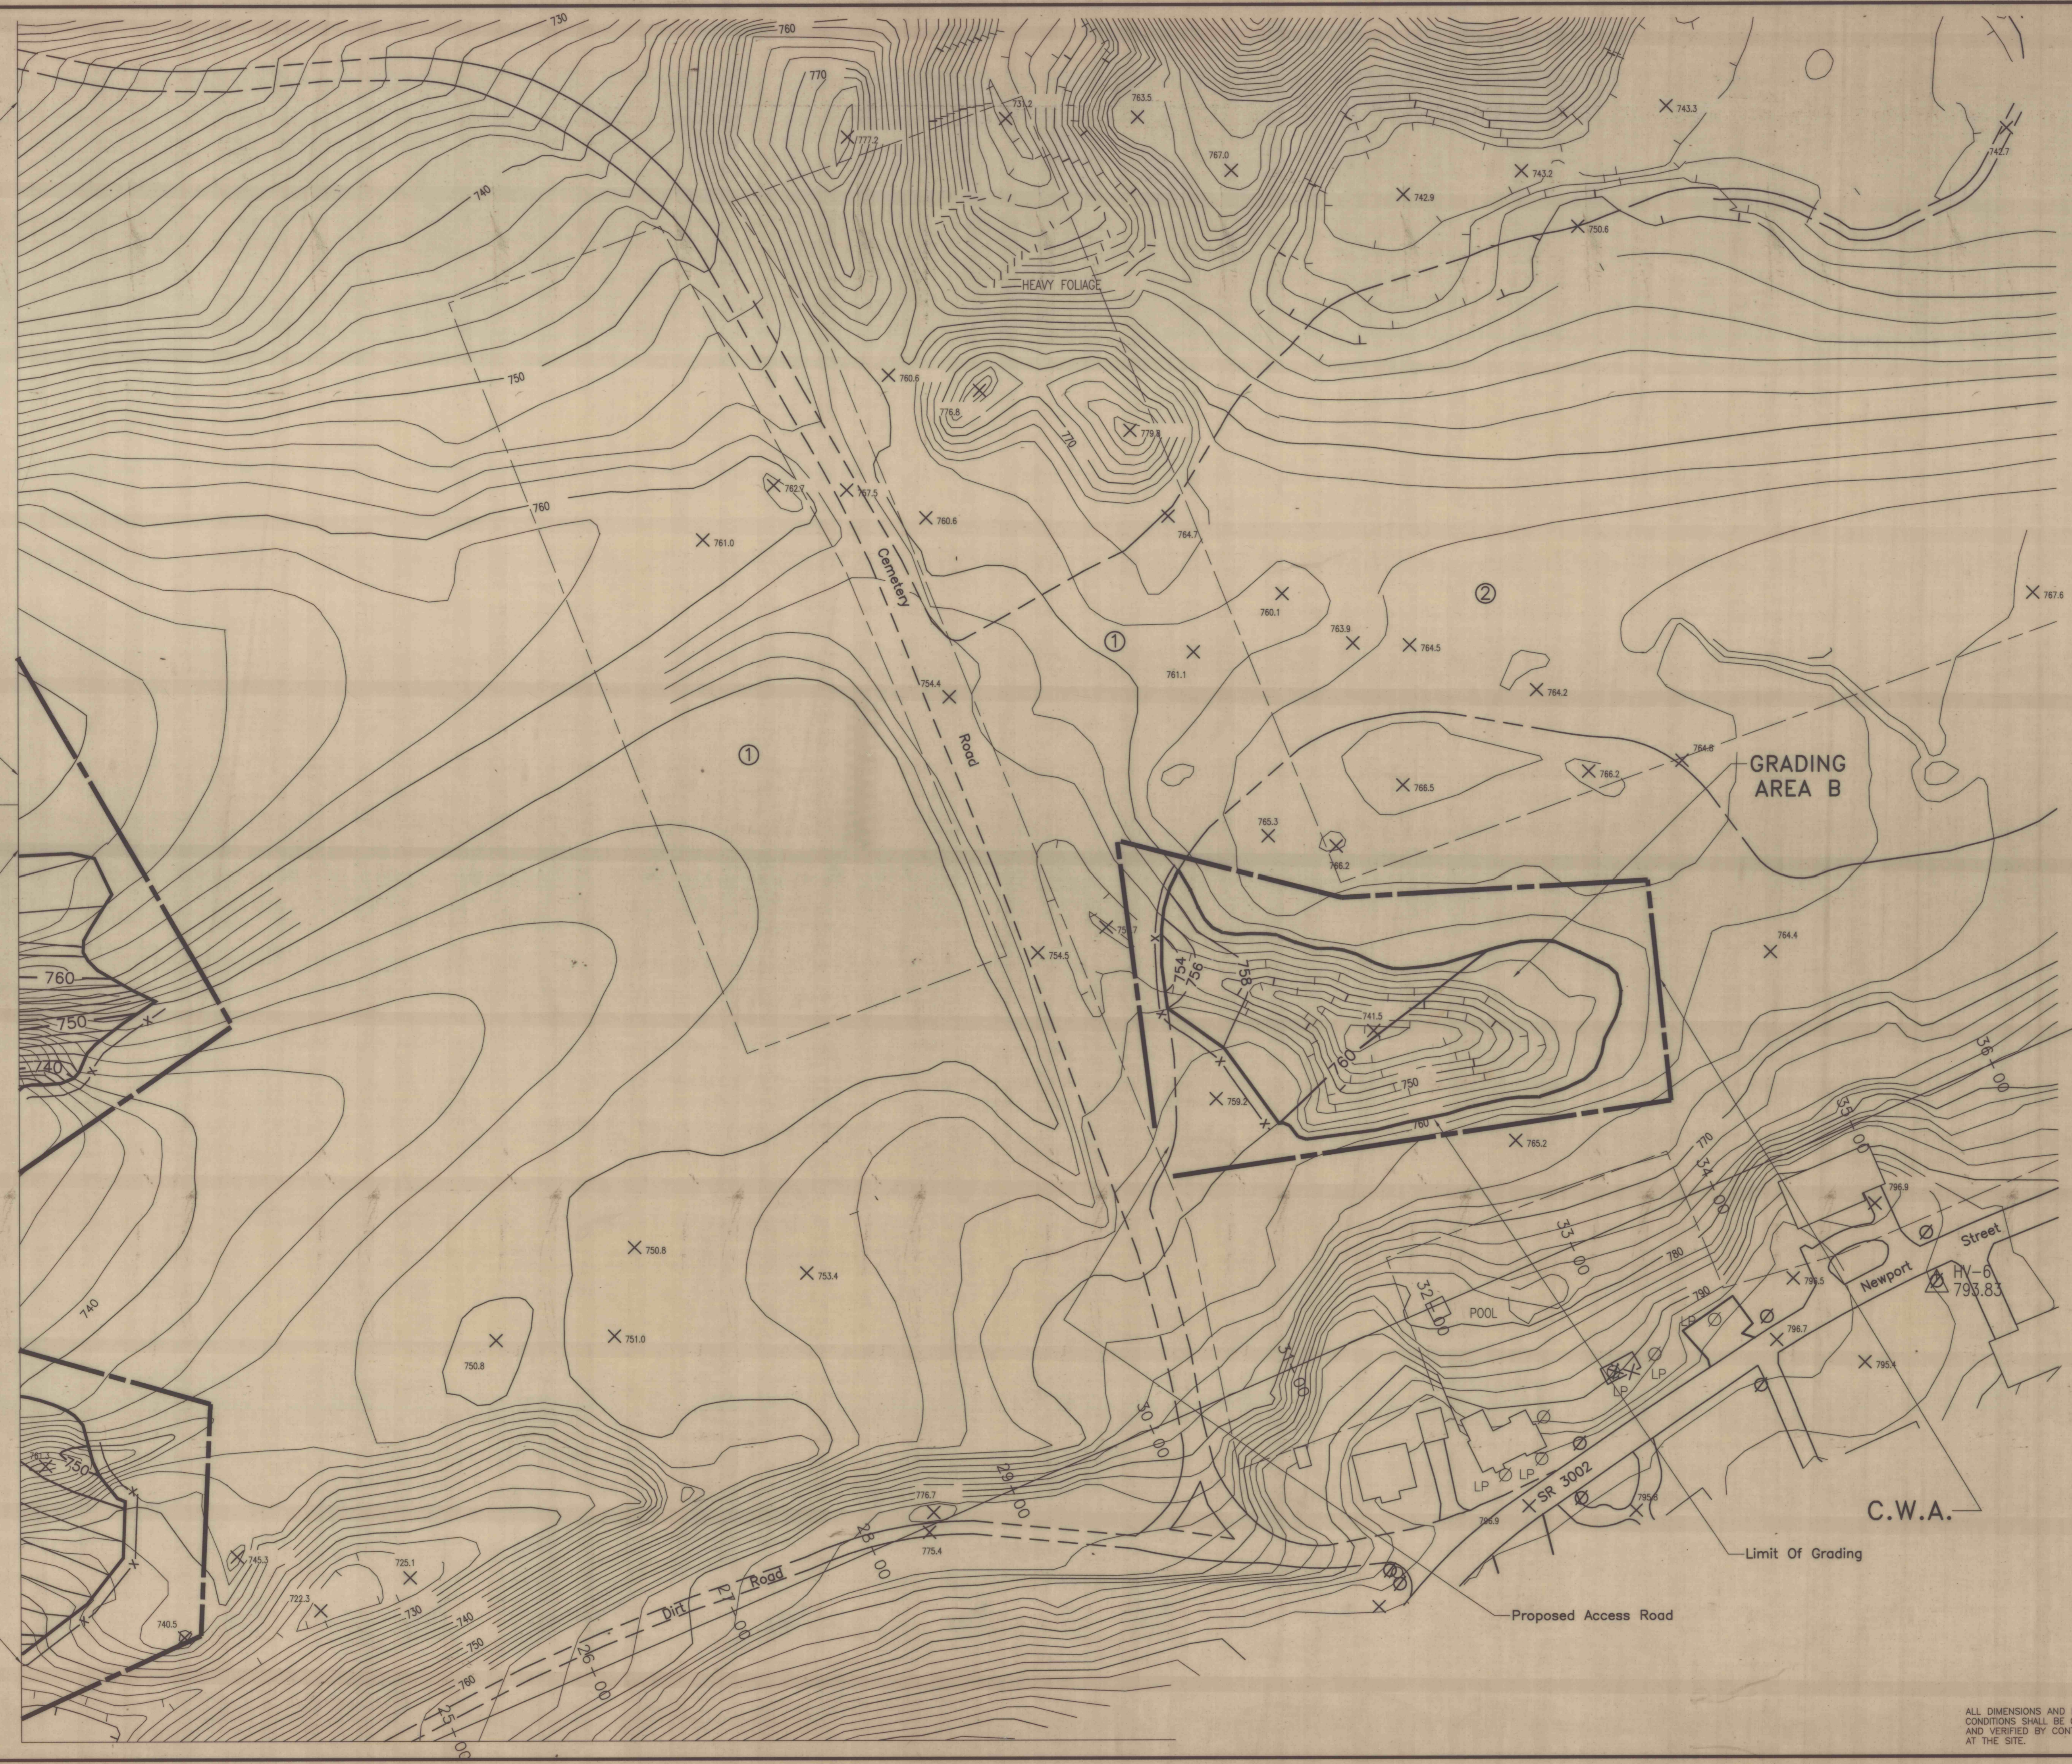


3 OF 6 SHEET TO LINE MATCH
 4 OF 6 SHEET TO LINE MATCH

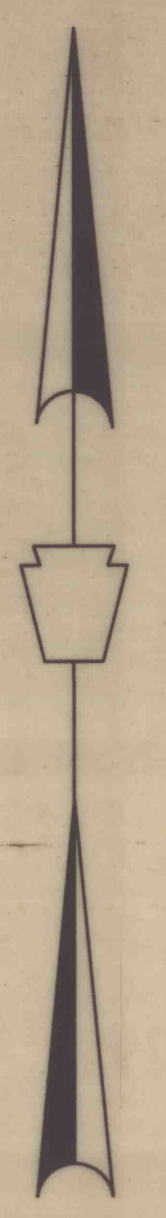

37+00
 38+00
 39+00
 1B
 765.25
 44.64
 48+00

NO.	DATE	REVISION	APPR.
SUBMITTED <i>Matthew Swazam</i> PROJECT DESIGNER, WILKES-BARRE			
APPROVED <i>Theodore J. Fisher, Jr.</i> CHIEF, DESIGN SECTION, WILKES-BARRE			
COMMONWEALTH OF PENNSYLVANIA DEPARTMENT OF ENVIRONMENTAL PROTECTION			
CONTRACT NO OSM 40(3702)102.1			
BACKFILLING STRIP PITS SOUTH NEWPORT CENTER CEMETERY NEWPORT TOWNSHIP LACKAWANNA COUNTY, PENNSYLVANIA			
SURFACE MAP			
DRAWN BY <i>S.P.F.</i>	DATE FEB. 13, 1997	DRAWING NO. 5 of 6	
CHECKED BY <i>VJG</i>	SCALE 1 in. = 50 ft.		

ALL DIMENSIONS AND EXISTING CONDITIONS SHALL BE CHECKED AND VERIFIED BY CONTRACTOR AT THE SITE.