


PROPERTY OWNERS

- | | |
|---|---|
| ① D&L Realty
400 Mill Street
Dunmore, PA. 18512 | ⑥ Lackawanna County Railroad Authority
701 Wyoming Ave.
Scranton, PA. 18509 |
| ② Joe & Estrina Bevilacqua
Archbald, PA. | ⑦ North Point Associates Inc.
Moosic Lake Road
Jessup, PA. 18434 |
| ③ Christopher T. Betti
1010 Constitution Ave.
Jessup, PA. 18434 | ⑧ Edmond Biancarelli
954 Constitution Ave.
Jessup, PA. 18434 |
| ④ Marianne Loftus
1012 Constitution Ave.
Jessup, PA. 18434 | ⑨ Rose Marchegaini
1007 Constitution Ave.
Jessup, PA. 18434 |
| ⑤ Roland & Mary Alluni
1016 Constitution Ave.
Jessup, PA. 18434 | |

LEGEND


- | | |
|--|--|
| | PROJECT LIMIT |
| | LIMIT OF CHANNEL EXCAVATION |
| | EXISTING CONTOURS |
| | PROPOSED 10 CONTOURS |
| | PROPOSED 2 CONTOURS |
| | PROPERTY LINE |
| | RAILROAD TRACKS |
| | PROPOSED ACCESS |
| | LIMIT OF SPILLWAY |
| | LIMIT OF CULVERT EXCAVATION |
| | LIMIT OF JUTE MATTING |
| | LIMIT OF R-6 ROCKLINED OUTFALL CHANNEL |

PROJECT LIMIT

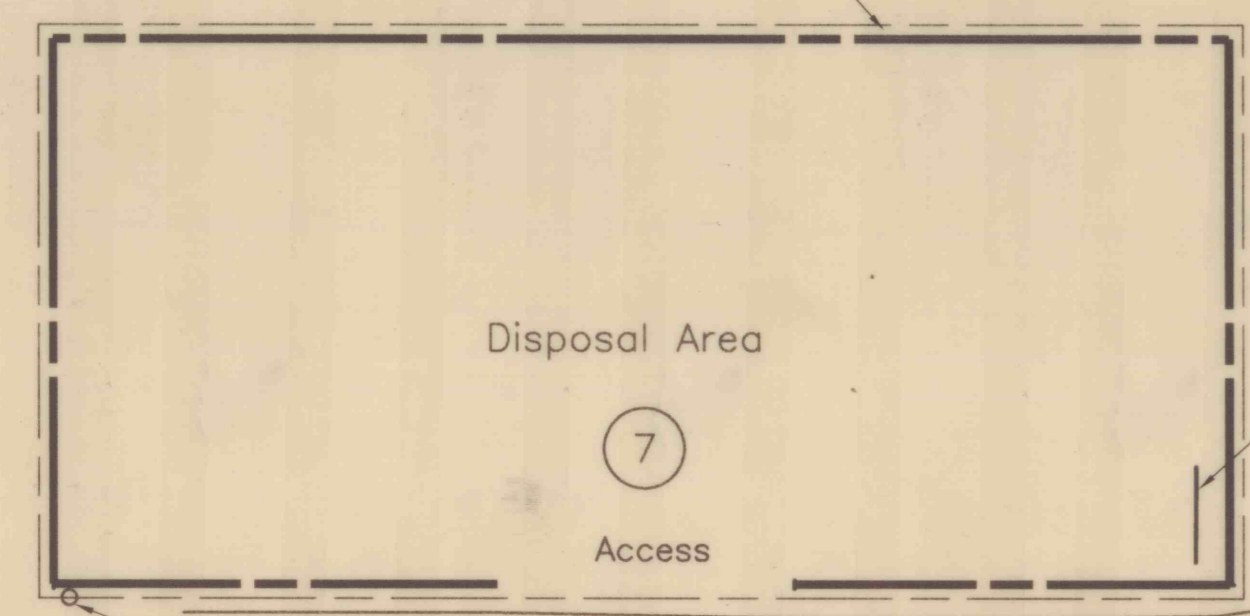

35 Mile Speed Sign

PROJECT LIMIT

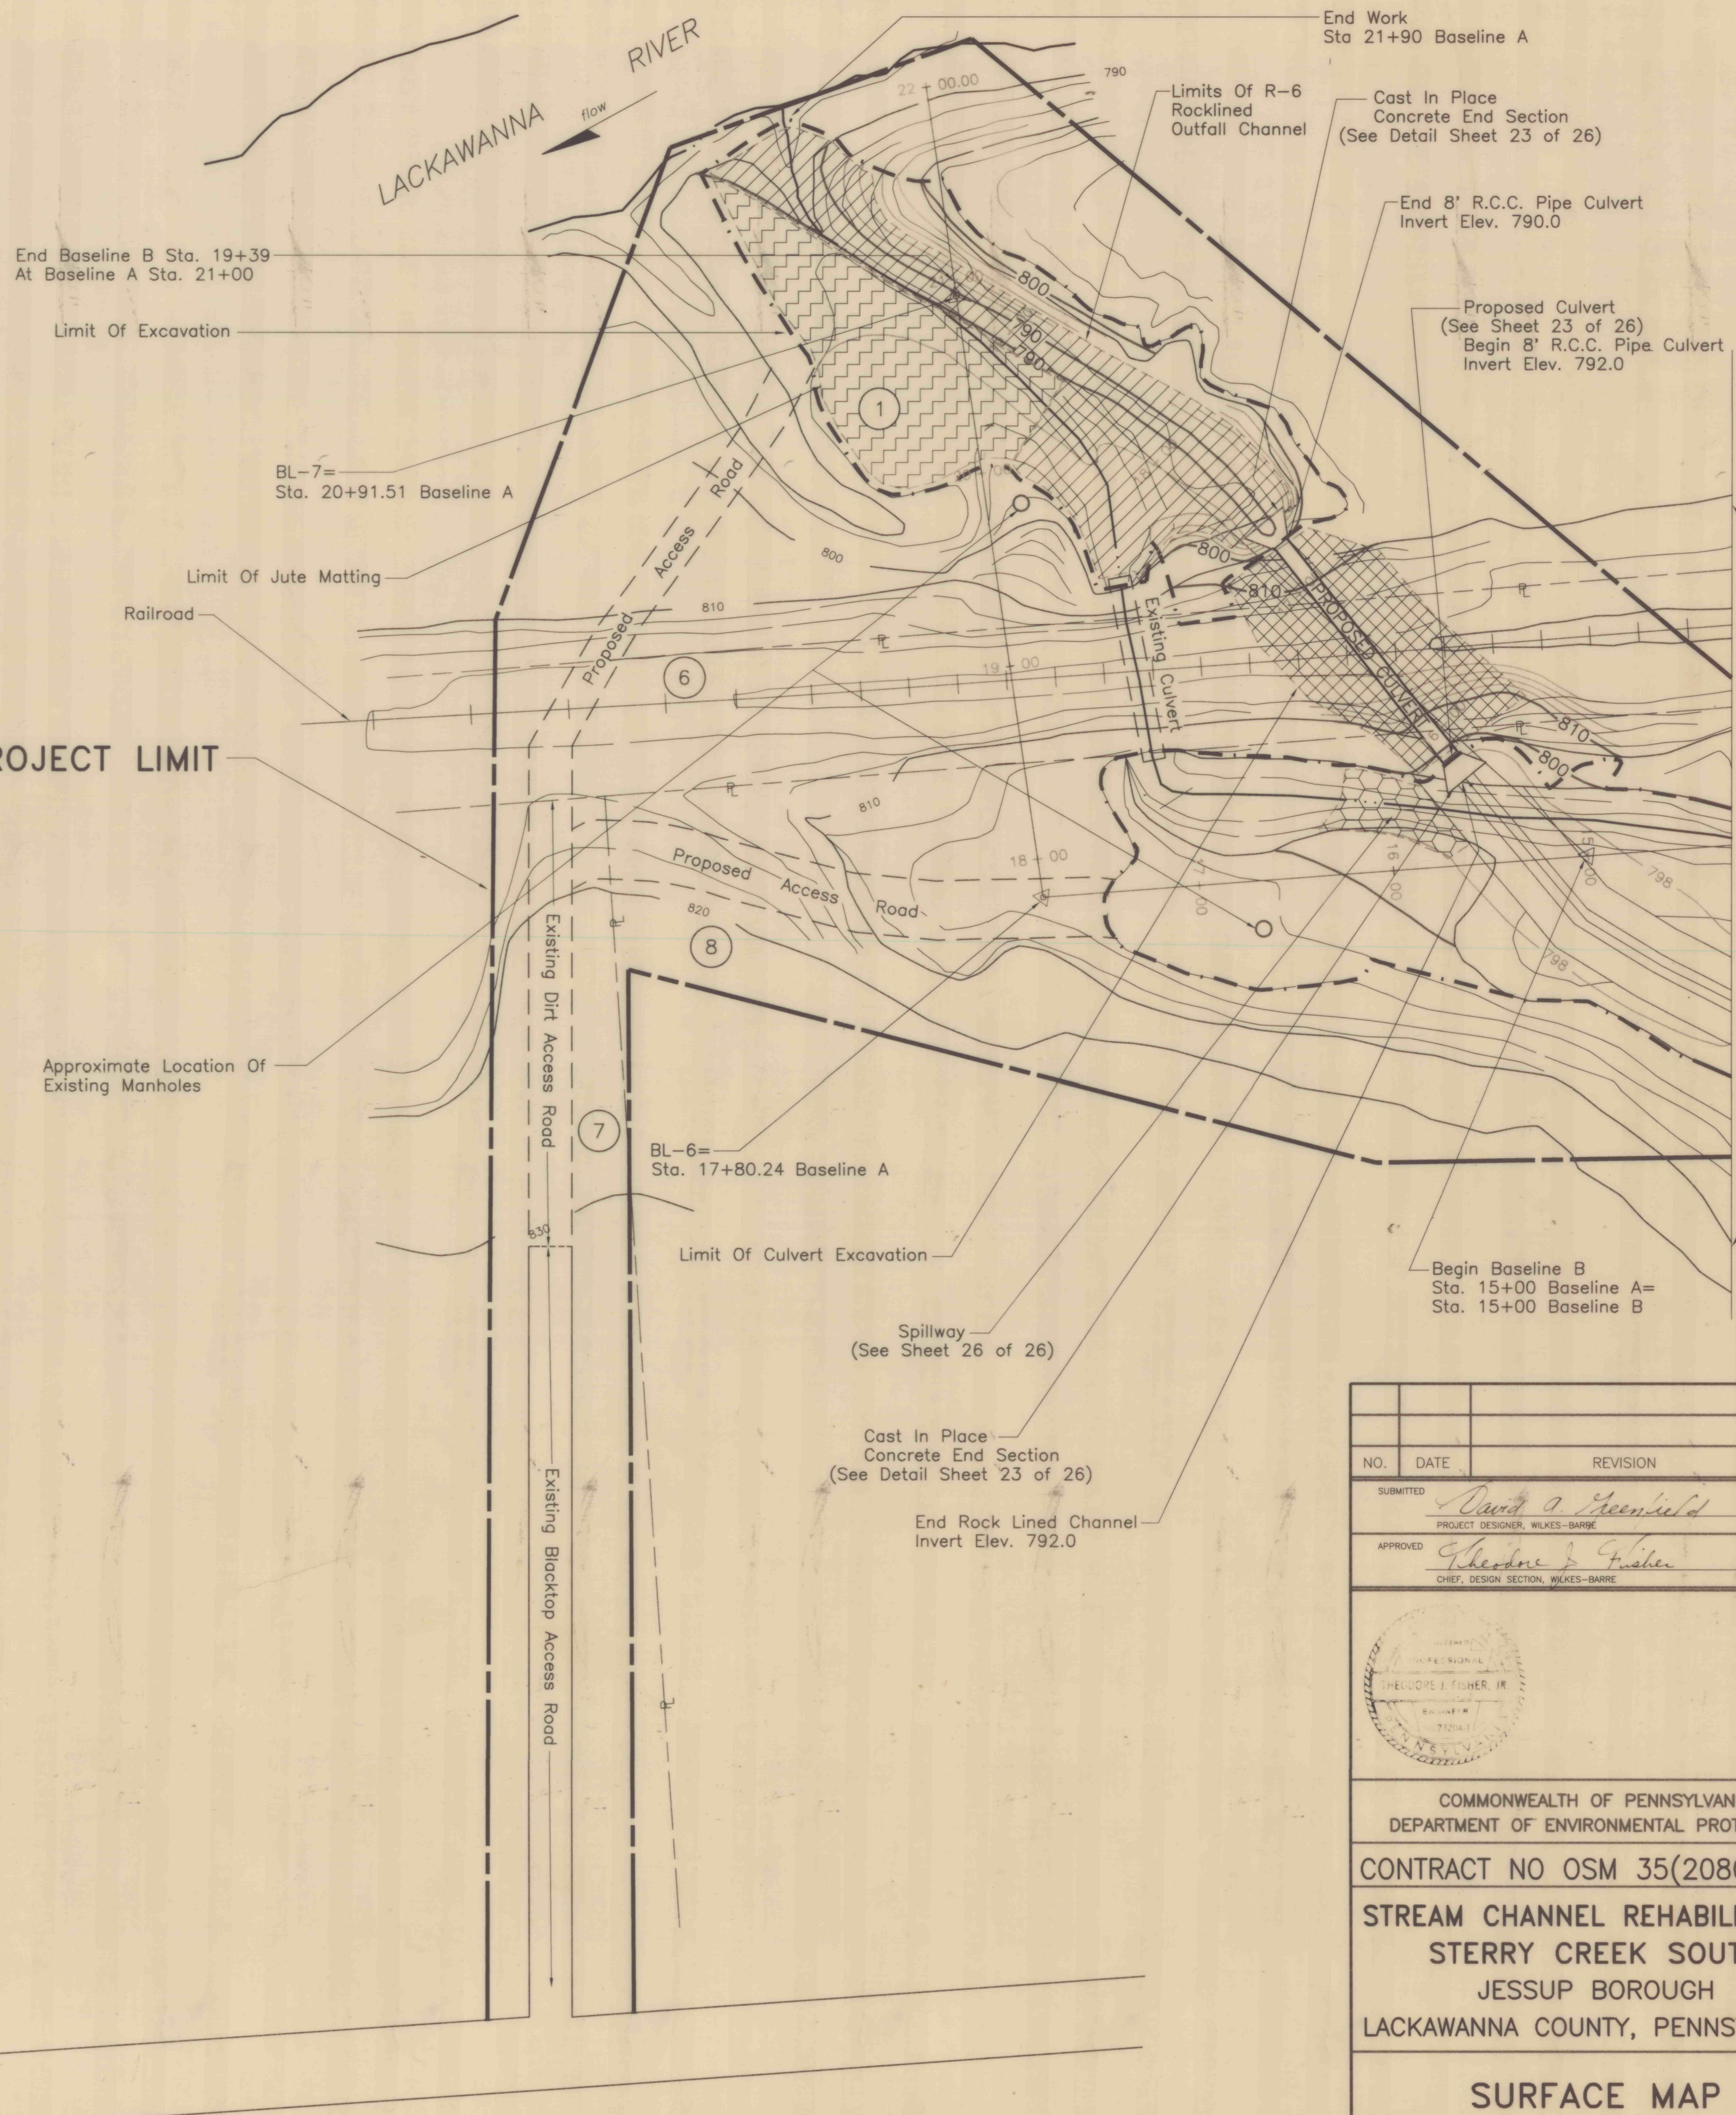

NO.	DATE	REVISION	APPR.
SUBMITTED <i>David A. Greenfield</i> PROJECT DESIGNER, WILKES-BARRE			
APPROVED <i>Theodore J. Fisher, Jr.</i> CHIEF, DESIGN SECTION, WILKES-BARRE			
COMMONWEALTH OF PENNSYLVANIA DEPARTMENT OF ENVIRONMENTAL PROTECTION CONTRACT NO OSM 35(2080)102.1 STREAM CHANNEL REHABILITATION STERRY CREEK SOUTH JESSUP BOROUGH LACKAWANNA COUNTY, PENNSYLVANIA			
SURFACE MAP			
DRAWN BY <i>G.P.F.</i>	DATE OCT. 2, 1996	DRAWING NO. 3 of 26	
CHECKED BY <i>UJQ</i>	SCALE 1 in. = 50 ft.		

ALL DIMENSIONS AND EXISTING CONDITIONS SHALL BE CHECKED AND VERIFIED BY CONTRACTOR AT THE SITE.

4 OF 26 SHEET TO LINE MATCH