


NOTE: PROFILE ALONG CENTERLINE OF PROPOSED CHANNEL AND STRUCTURES.

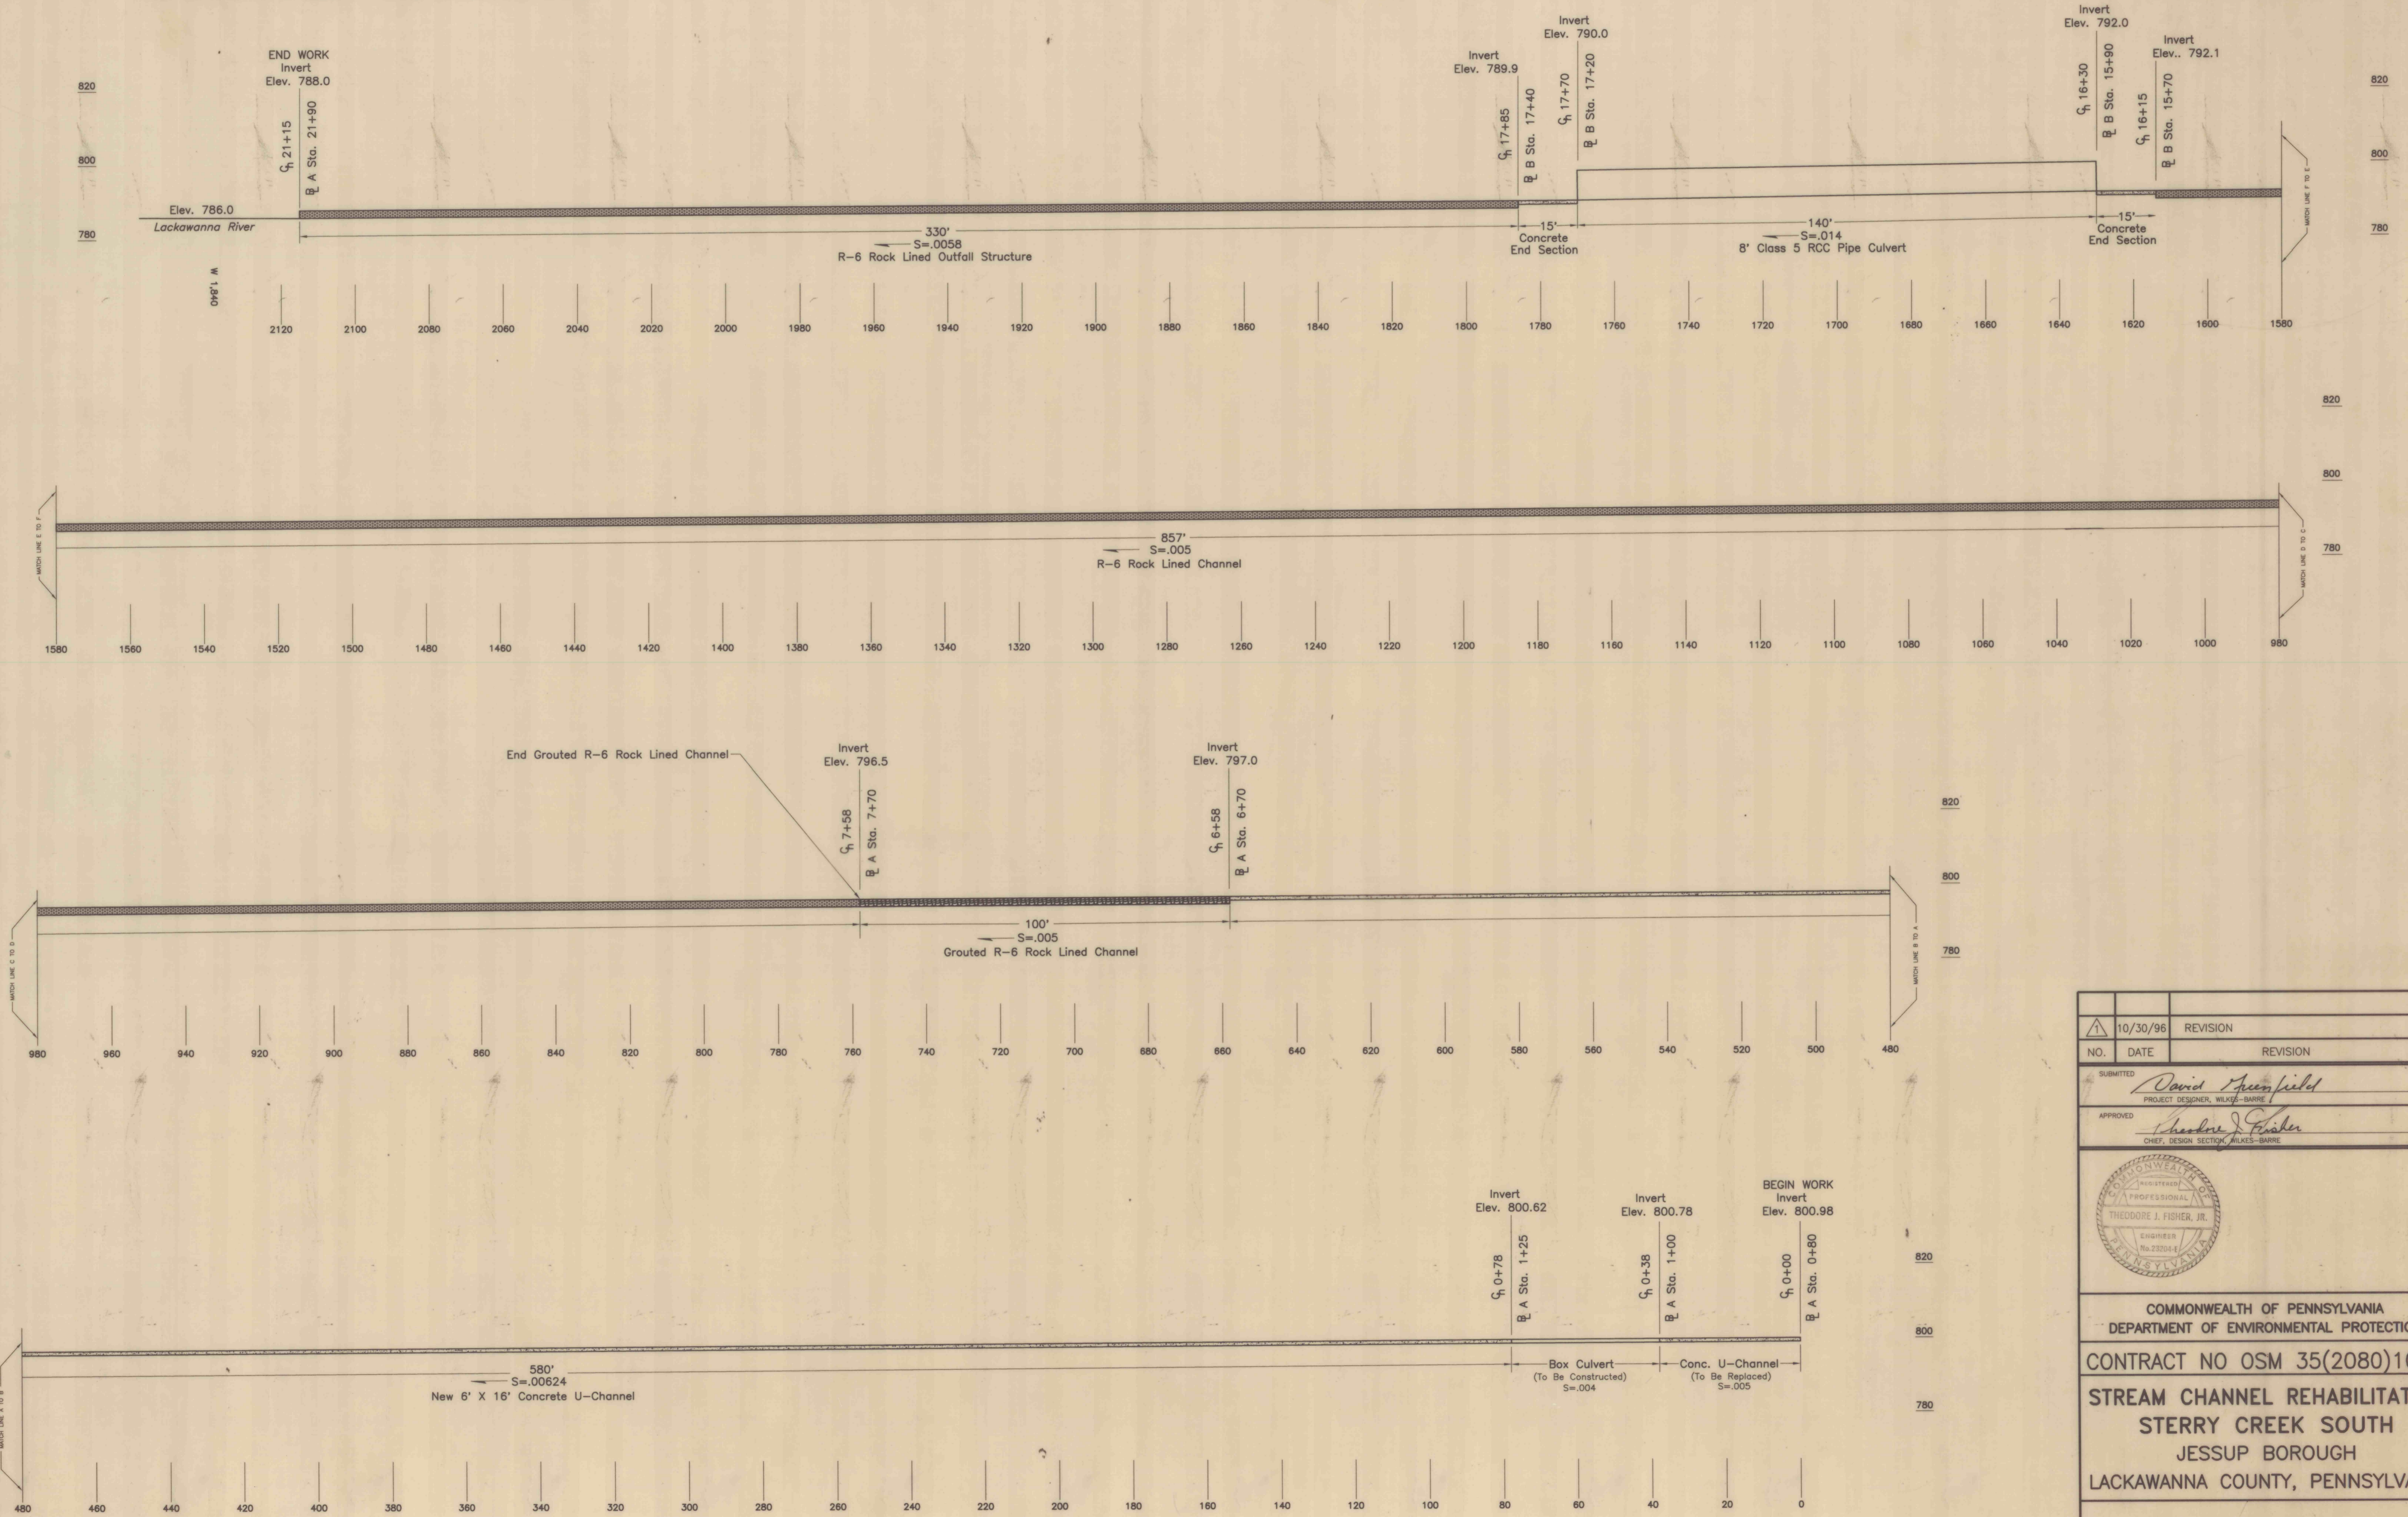

NO.	DATE	REVISION	APPR.
	10/30/96	REVISION	

SUBMITTED: *David Greenfield*  
PROJECT DESIGNER, WALKER-BARRÉ

APPROVED: *Theodore J. Fisher, Jr.*  
CHIEF, DESIGN SECTION, WALKER-BARRÉ

COMMONWEALTH OF PENNSYLVANIA  
DEPARTMENT OF ENVIRONMENTAL PROTECTION

CONTRACT NO OSM 35(2080)102.1  
STREAM CHANNEL REHABILITATION  
STERRY CREEK SOUTH  
JESSUP BOROUGH  
LACKAWANNA COUNTY, PENNSYLVANIA

**PROJECT PROFILE**

DRAWN BY: <i>S.P.F.</i>	DATE: OCT. 2, 1996	DRAWING NO.:
CHECKED BY:	SCALE: 1in. = 20ft.	<b>5 of 26</b>

ALL DIMENSIONS AND EXISTING CONDITIONS SHALL BE CHECKED AND VERIFIED BY CONTRACTOR AT THE SITE.