
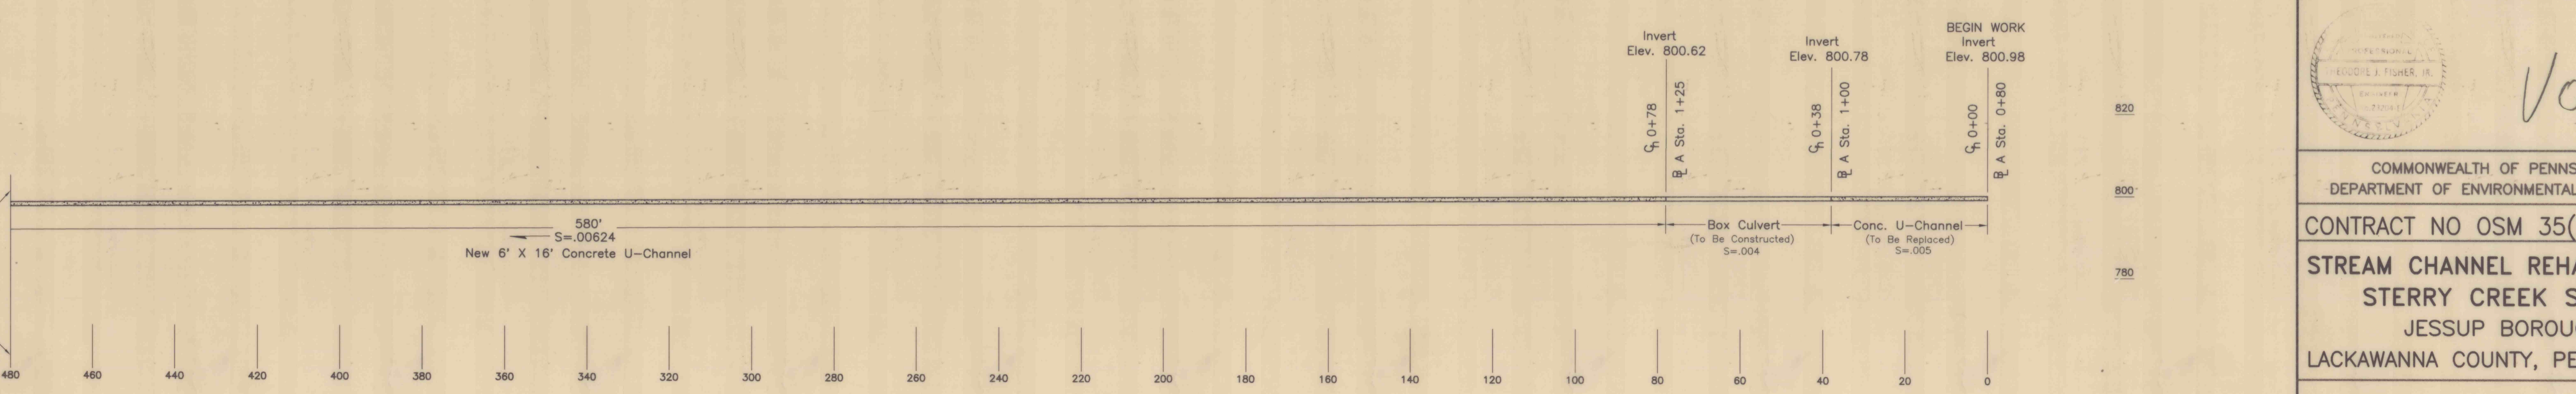
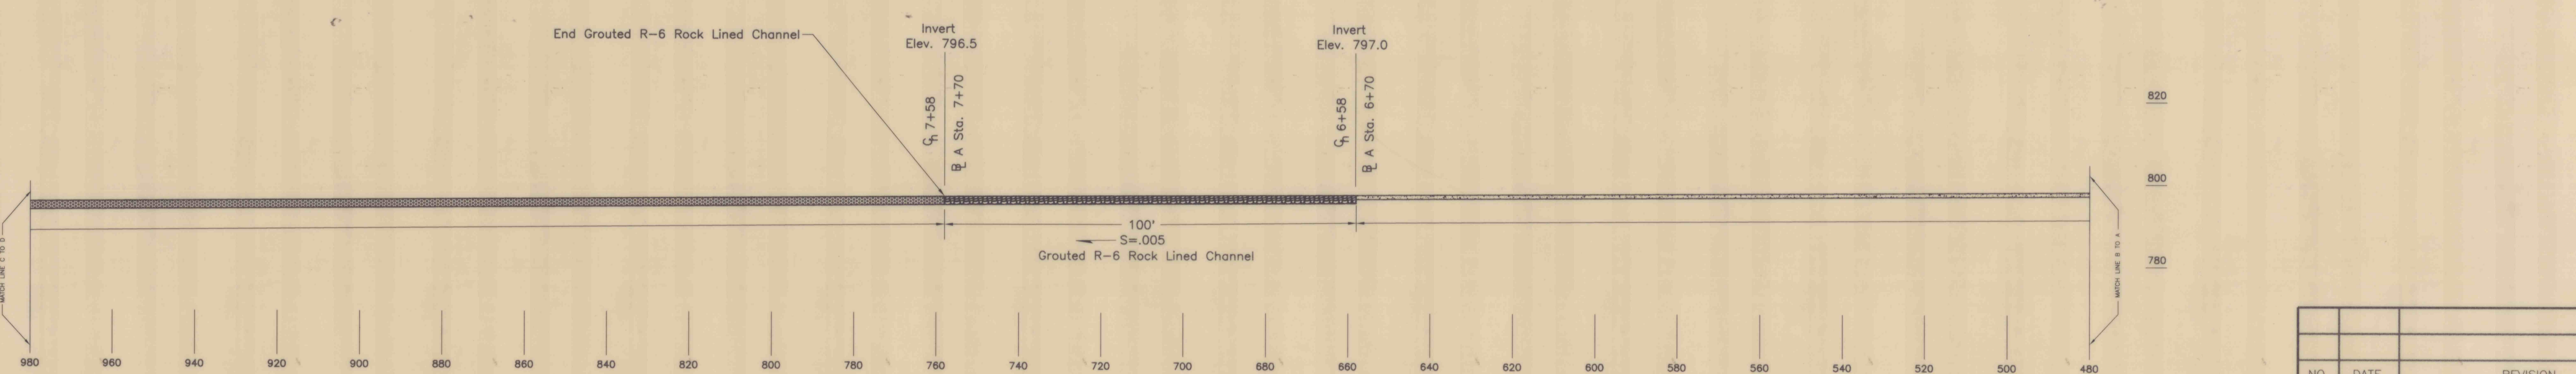


NOTE: PROFILE ALONG CENTERLINE OF PROPOSED CHANNEL AND STRUCTURES.

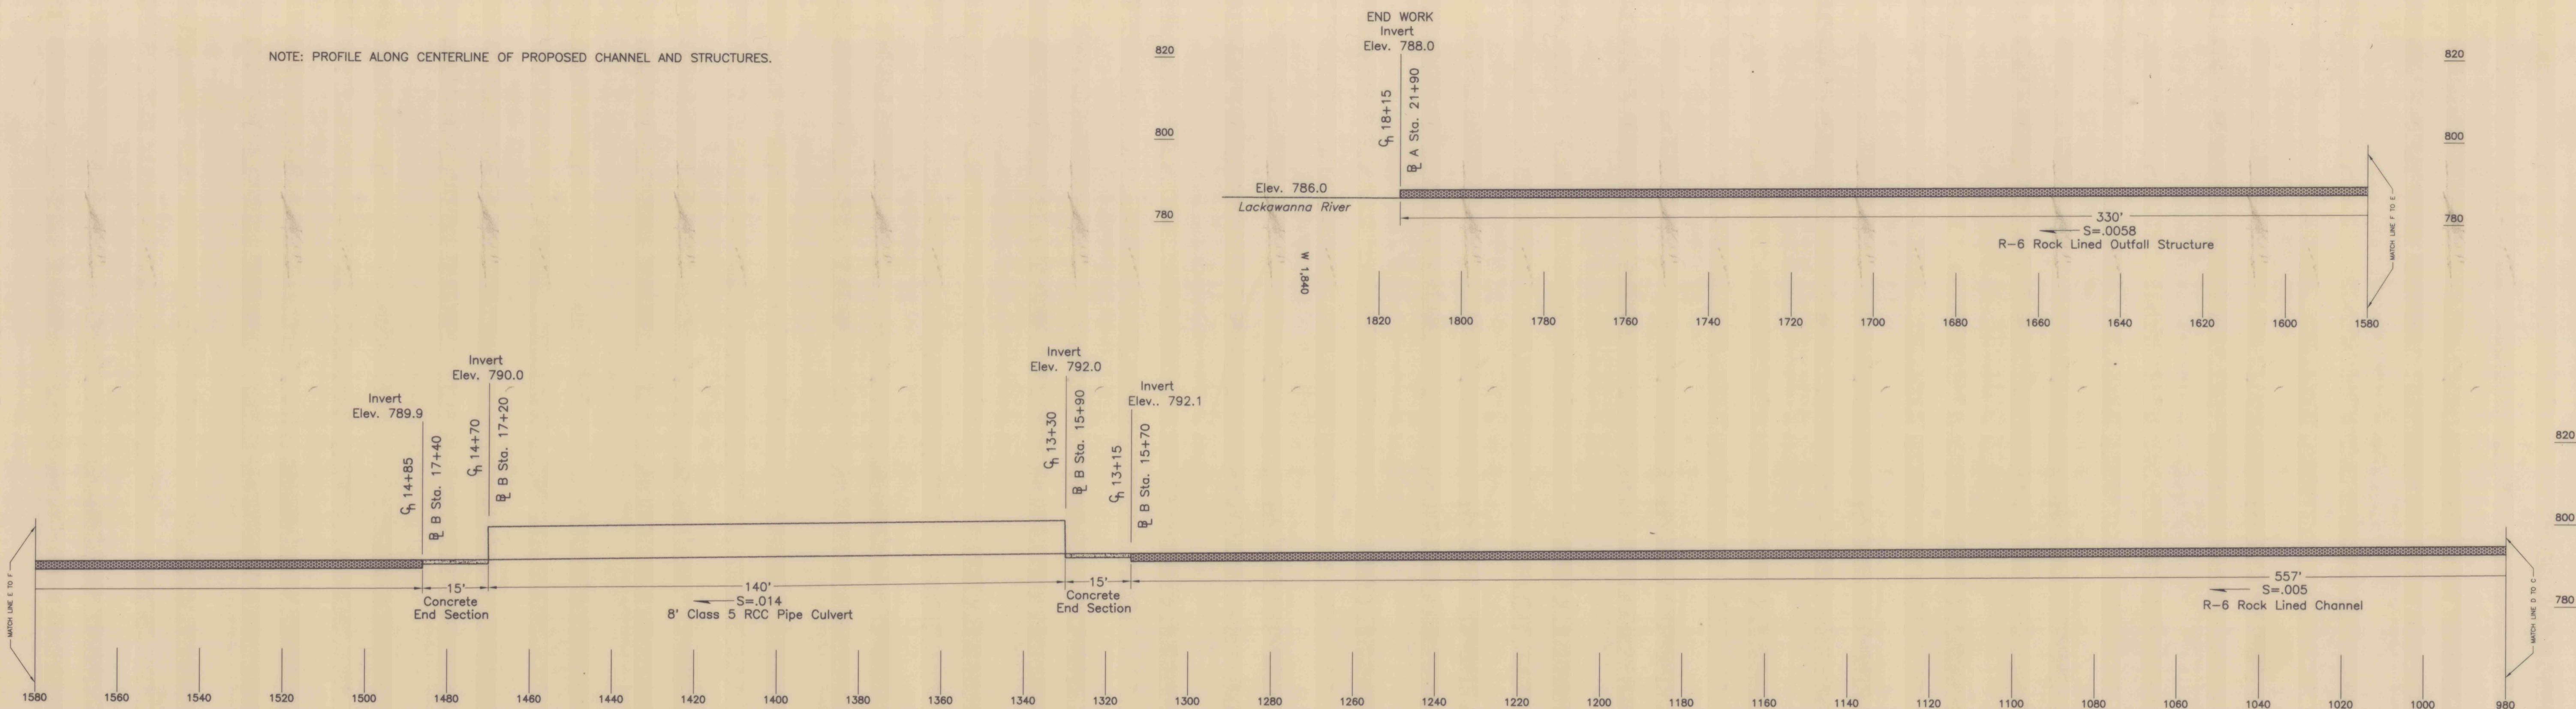

NO.	DATE	REVISION	APPR.

SUBMITTED
David A. Olsenfeld
 PROJECT DESIGNER, WILKES-BARRE

APPROVED
Theodore J. Fisher, Jr.
 CHIEF, DESIGN SECTION, WILKES-BARRE



VOID

COMMONWEALTH OF PENNSYLVANIA
 DEPARTMENT OF ENVIRONMENTAL PROTECTION

CONTRACT NO OSM 35(2080)102.1

STREAM CHANNEL REHABILITATION
 STERRY CREEK SOUTH
 JESSUP BOROUGH
 LACKAWANNA COUNTY, PENNSYLVANIA

PROJECT PROFILE

DRAWN BY <i>G.P.F.</i>	DATE OCT. 2, 1996	DRAWING NO. 5 of 26
CHECKED BY <i>UJQ</i>	SCALE 1in. = 20ft.	

ALL DIMENSIONS AND EXISTING CONDITIONS SHALL BE CHECKED AND VERIFIED BY CONTRACTOR AT THE SITE.