
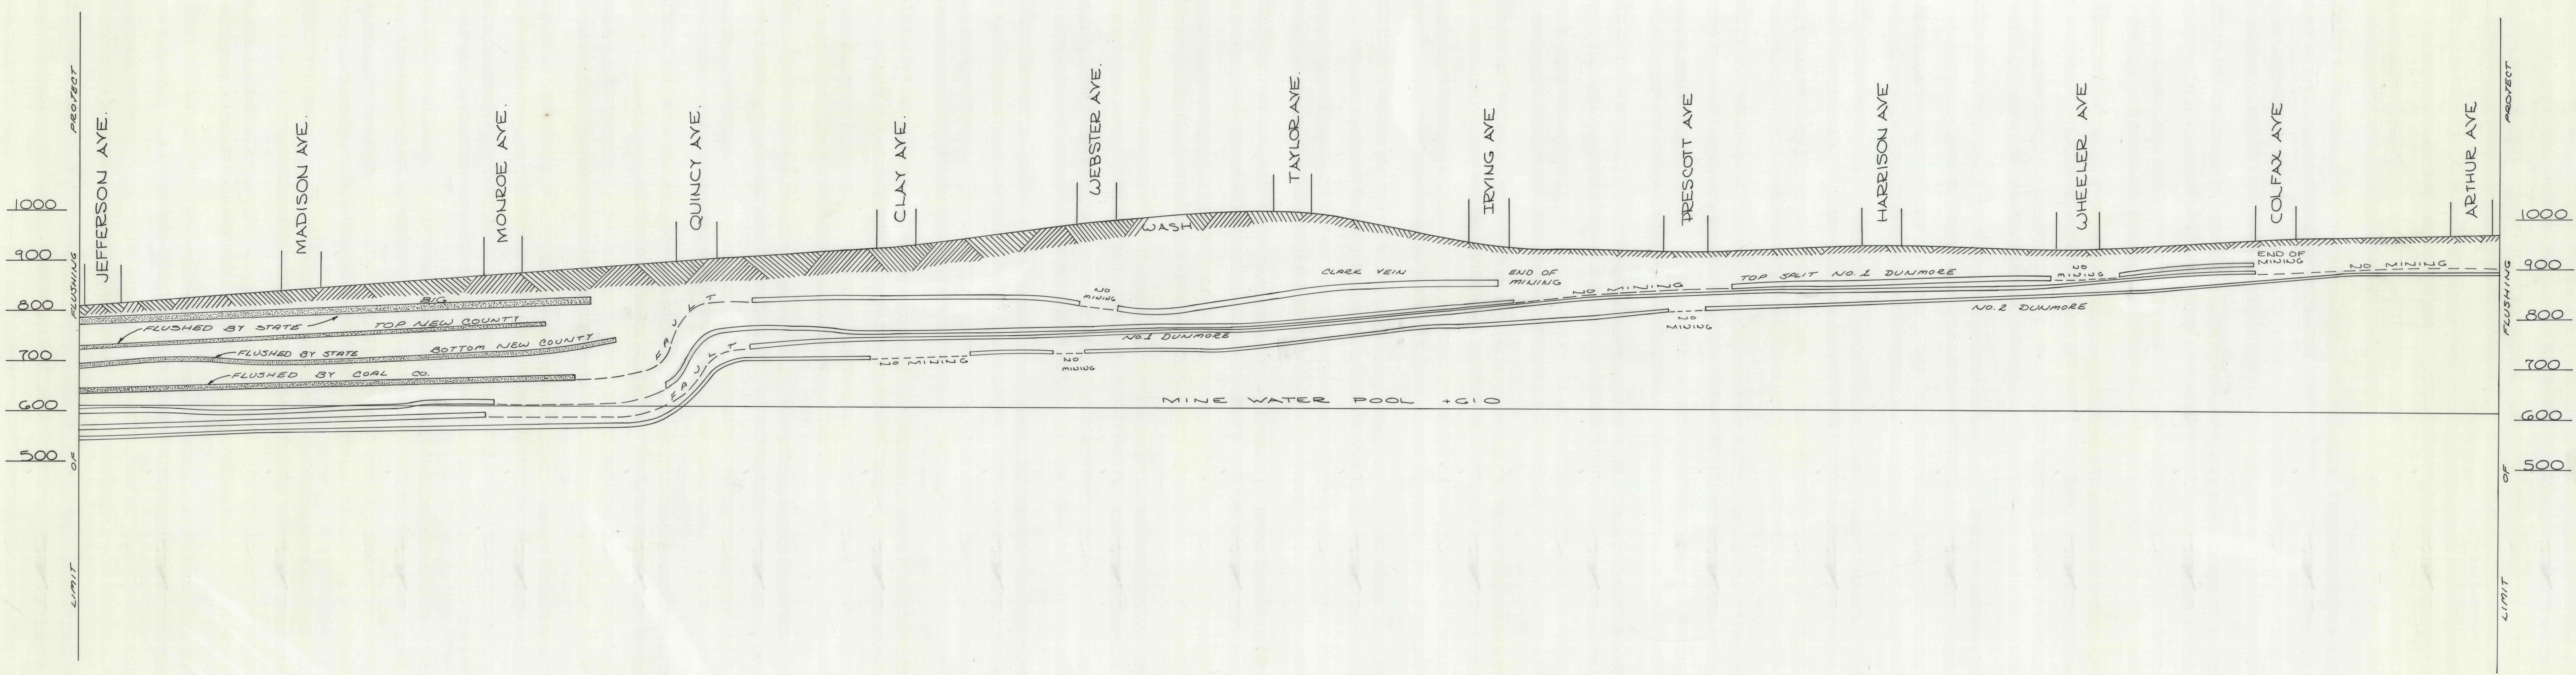


154-A

154-A

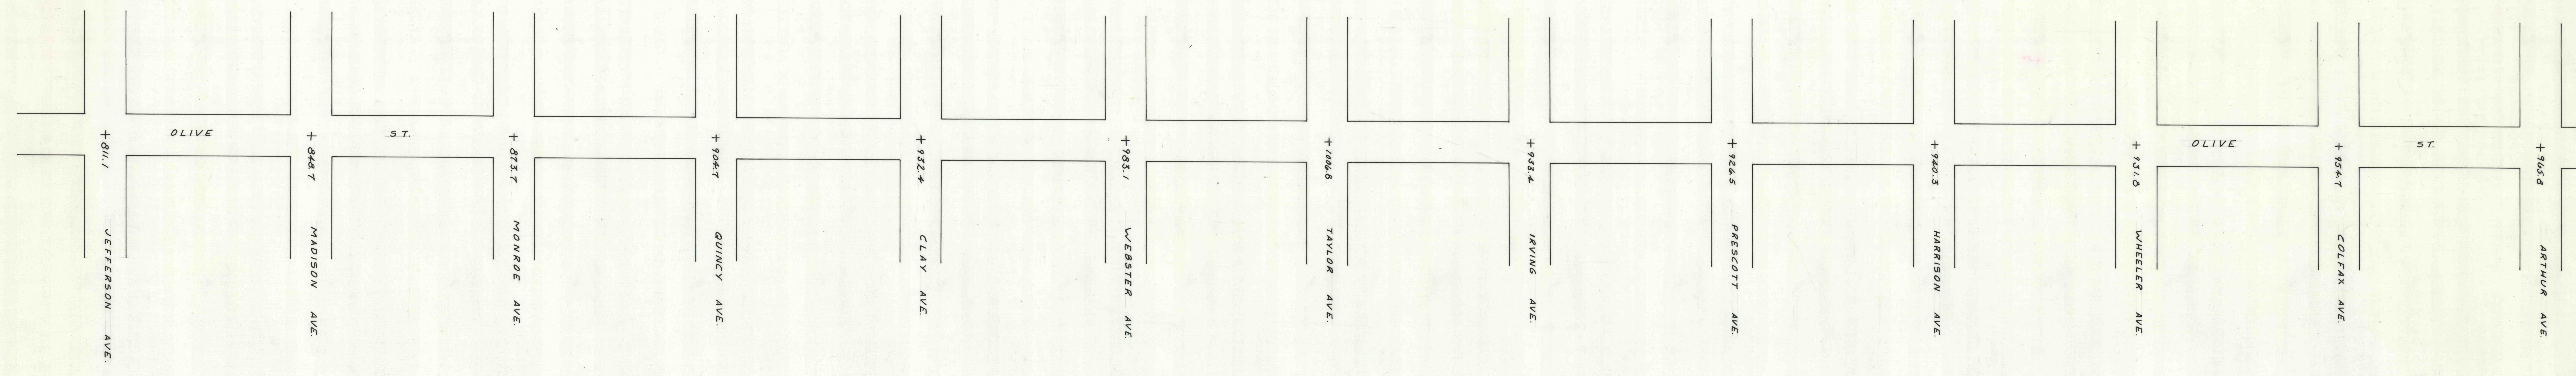

SCRANTON HILL SECTION FLUSHING PROJECT PHASE 2

SHOWING  
CROSS SECTION ON LINE OF OLIVE ST.

SCALE: 1"=100' DATE: MARCH, 1976

DRAWN BY R.D.C.

154-A