


LUZERNE ST.

DIVISION ST.

WASHBURN ST.

JACKSON ST.

LAFAYETTE ST.

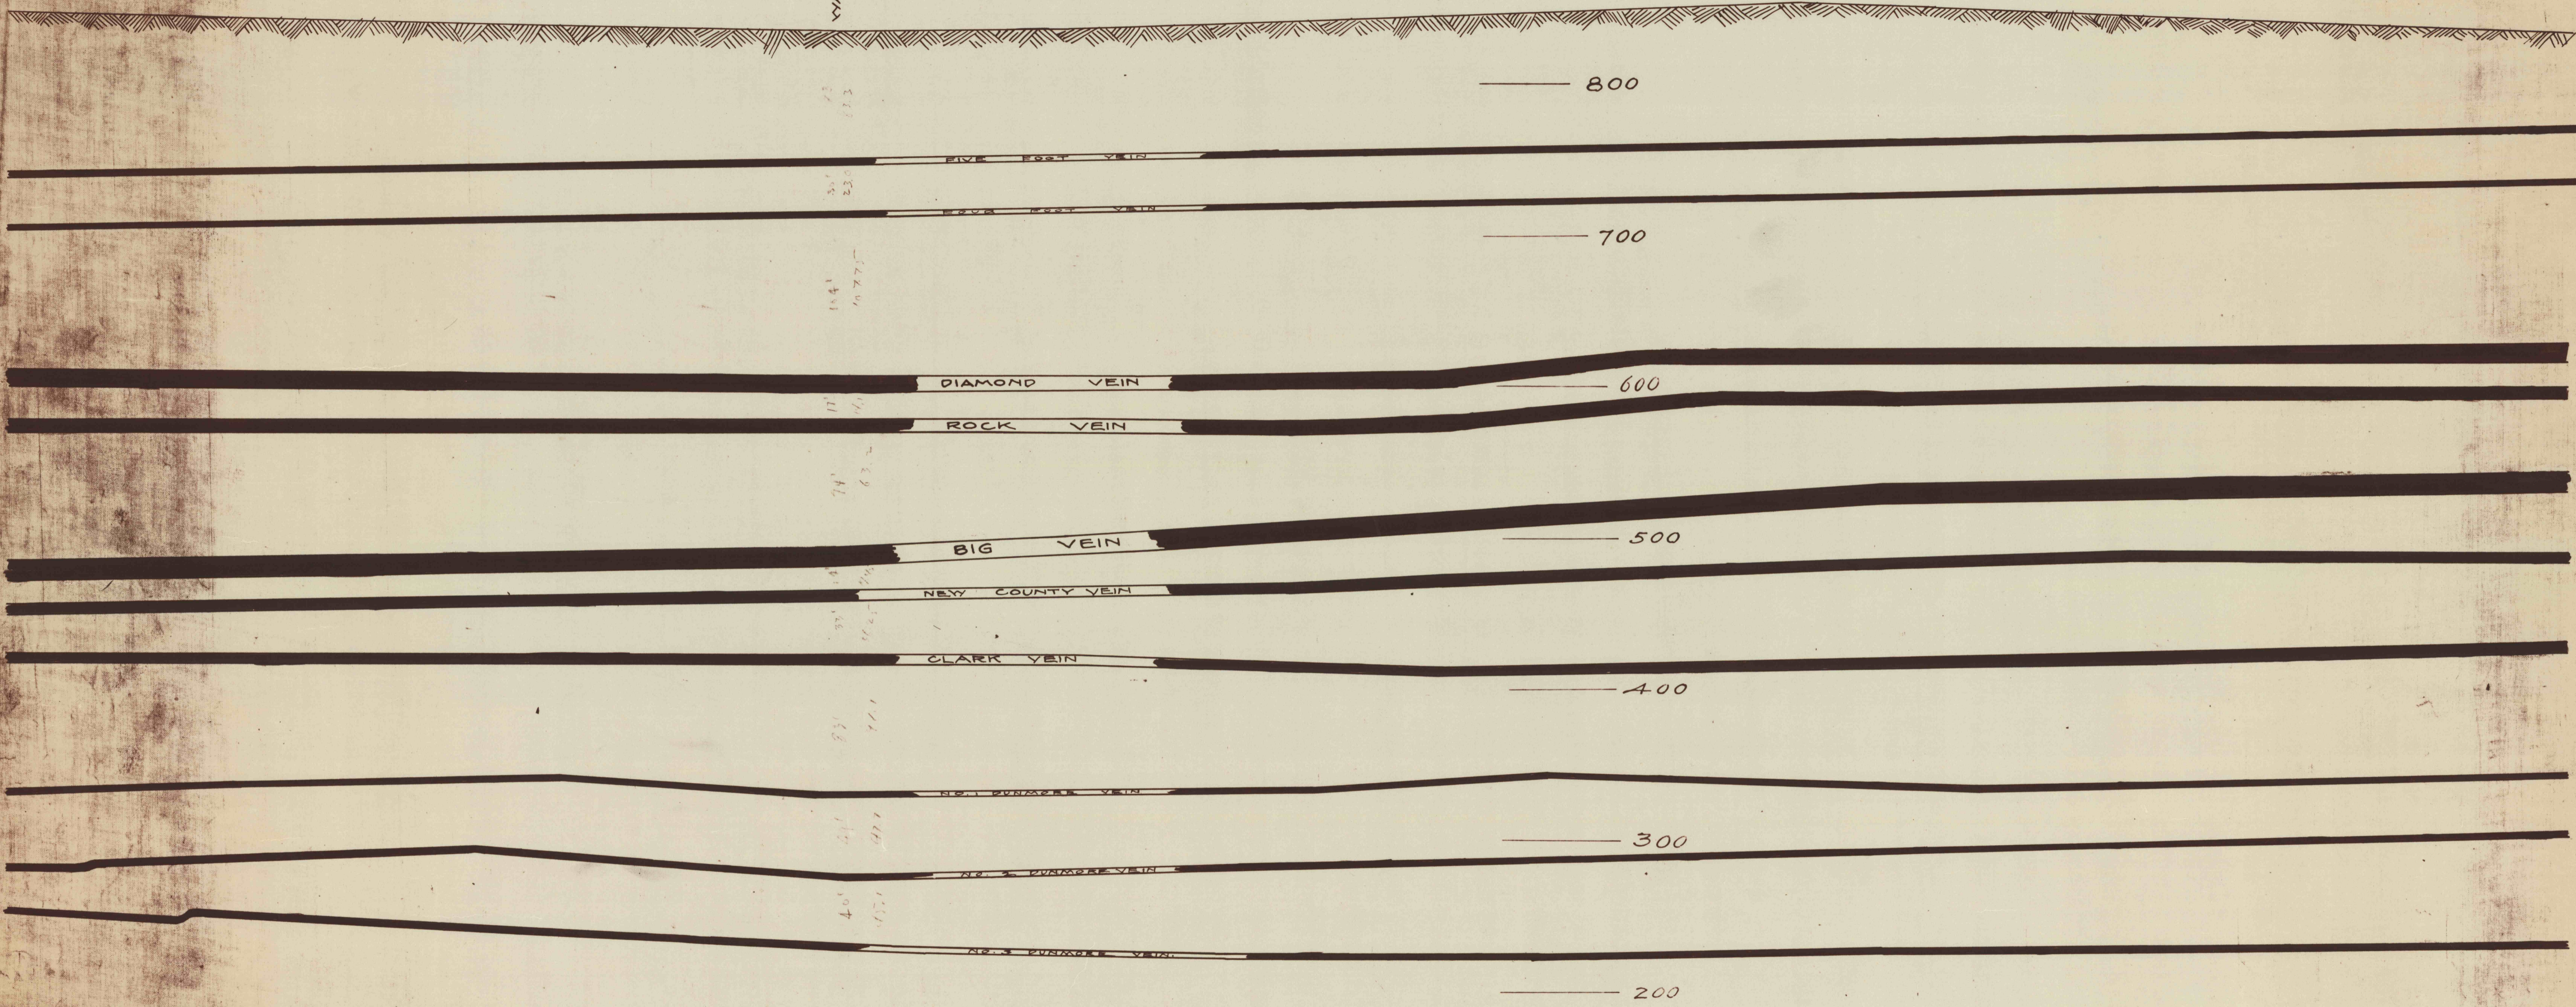

APPROXIMATE CROSS SECTION
 ON LINE OF MAIN AVENUE
 ACROSS PROPERTY OF
 PEOPLES COAL CO ~ OXFORD MINES
 SCRANTON PA.

SCALE 1 IN. = 100 FT. HORIZONTAL
 1 IN. = 50 FT. VERTICAL.

STEVENSON & KNIGHT ENGINEERS
 CONNELL B'LOG. SCRANTON PA.
 OCT. 18, 1911

MAP NO. FILE NO.
 ORDER NO. 1099