


CROSS SECTION A-B ALONG CENTER LINE OF EMMETT STREET AND EAST OVER LACKAWANNA RIVER
Looking North East

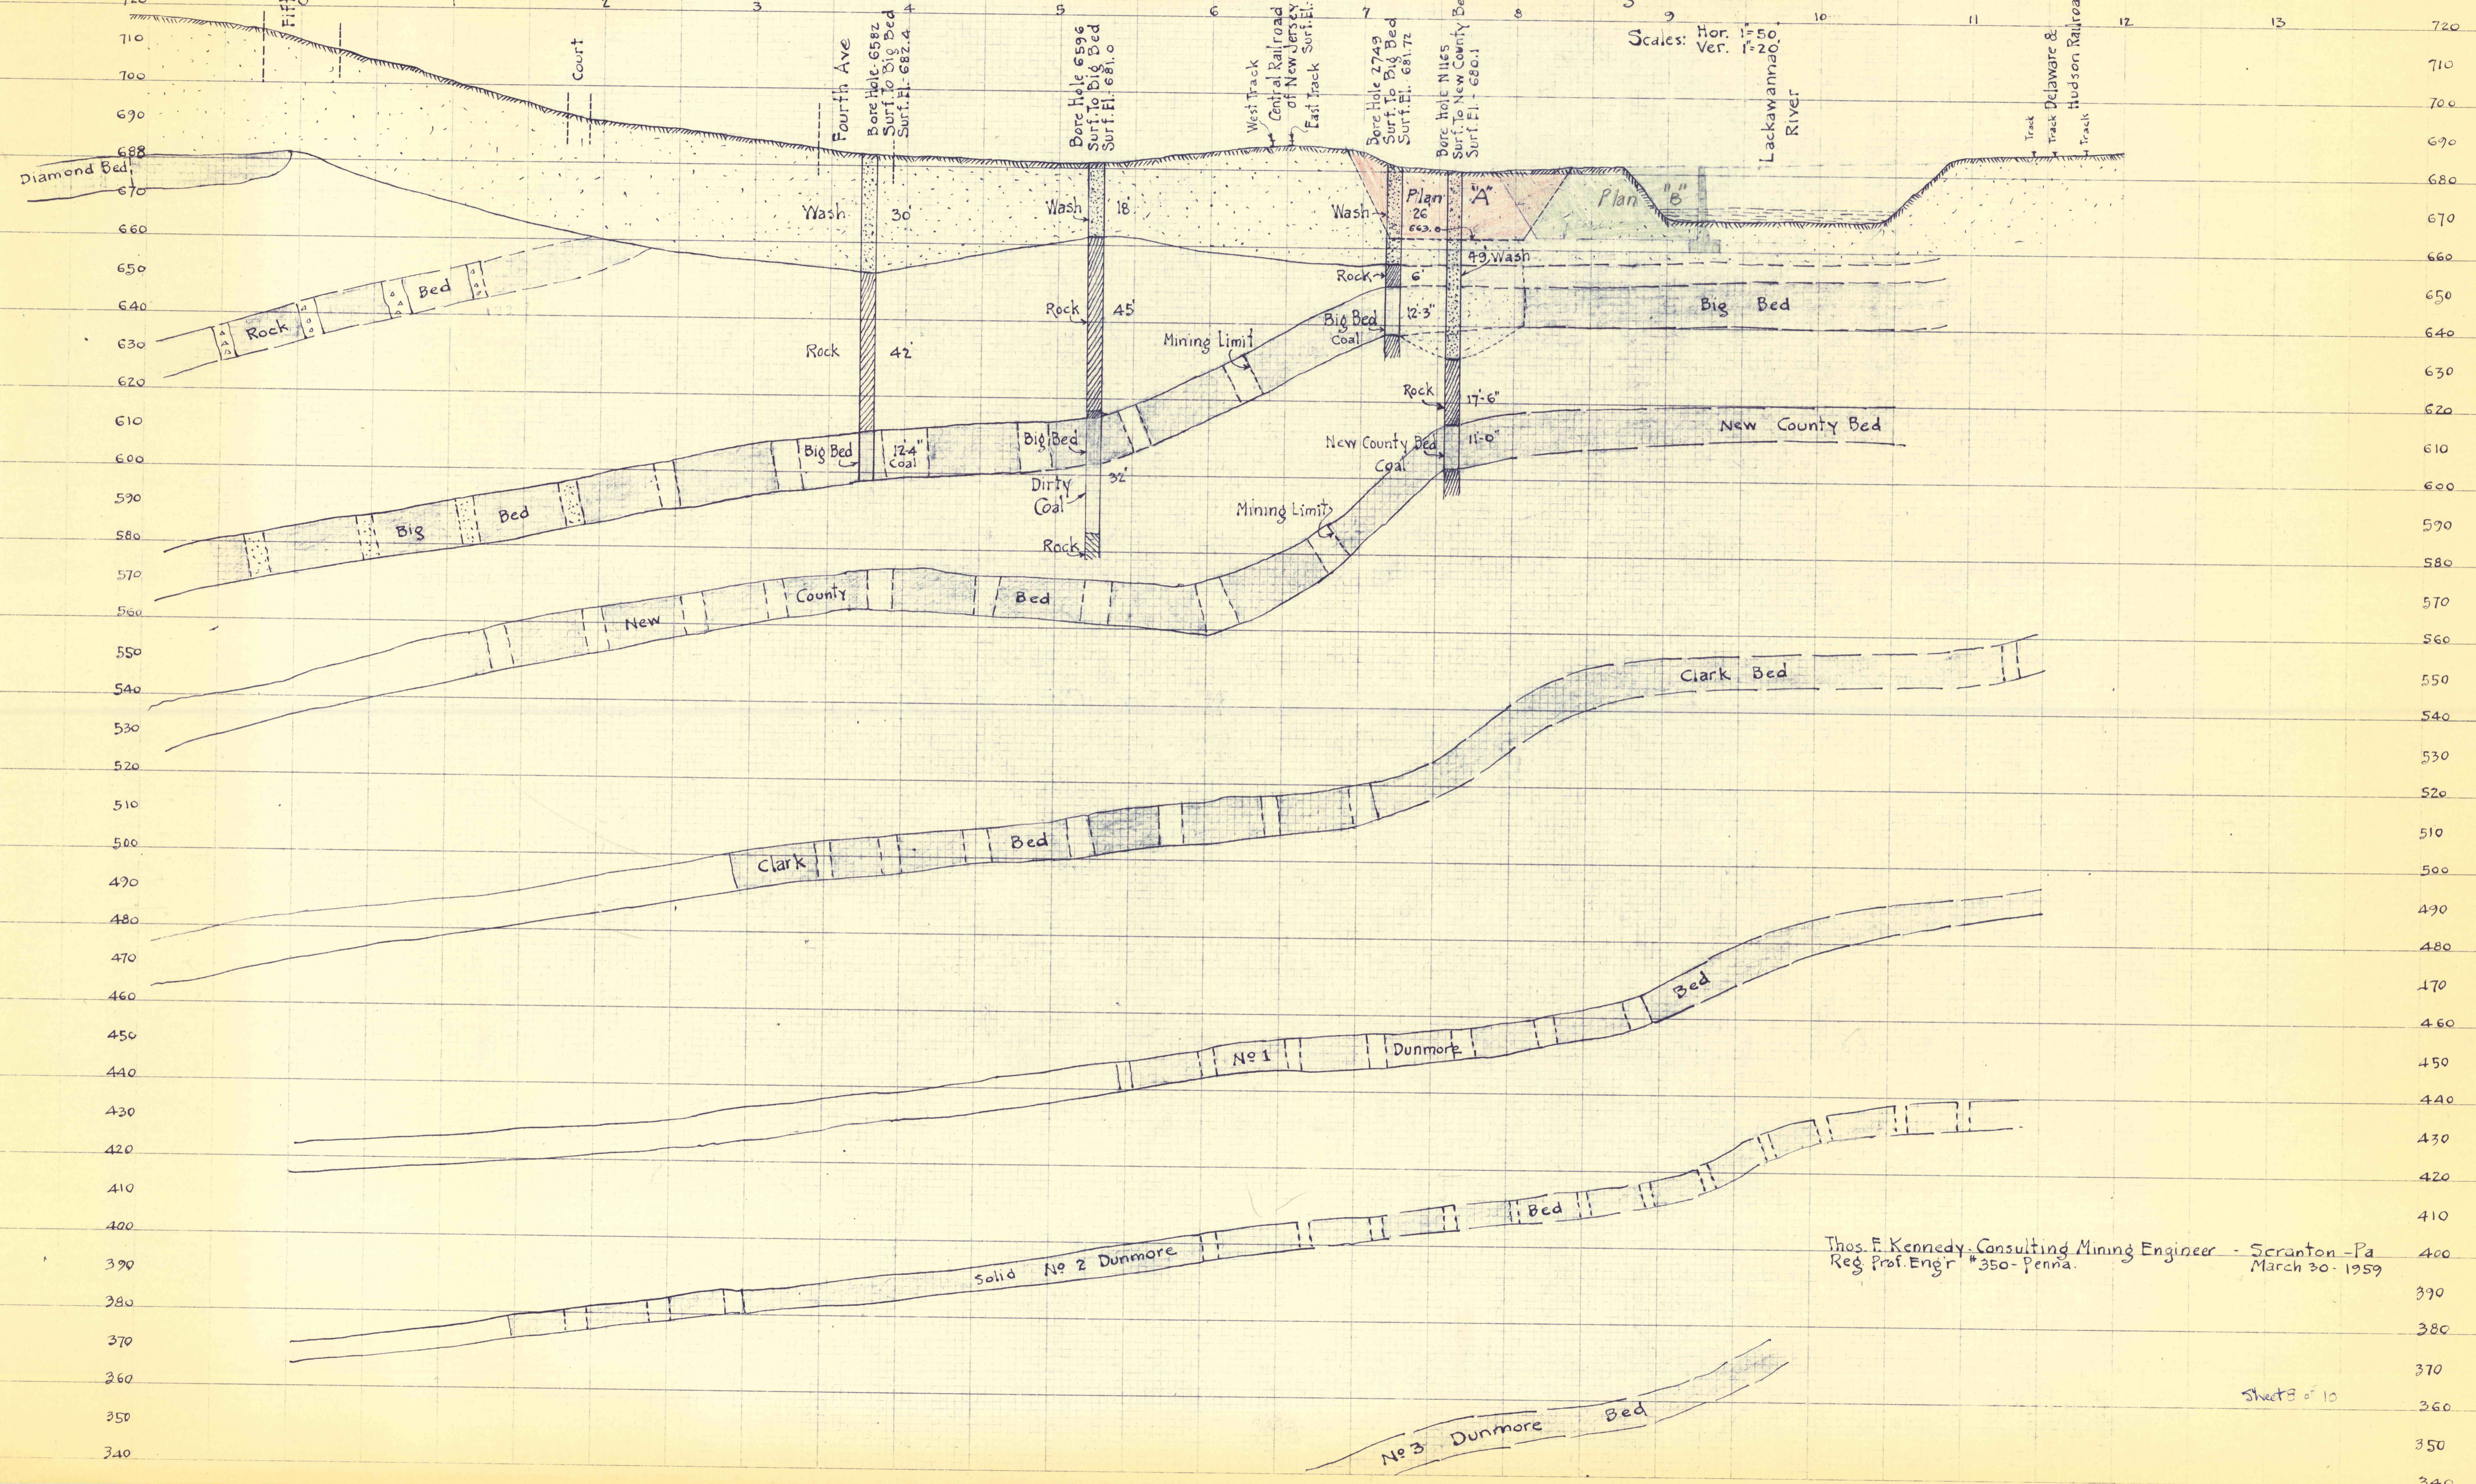

Scales: Hor. 1" = 50'
Ver. 1" = 20.0'

Thos. E. Kennedy, Consulting Mining Engineer - Scranton - Pa.
Reg. Prof. Eng'r #350 - Penna. March 30 - 1959